
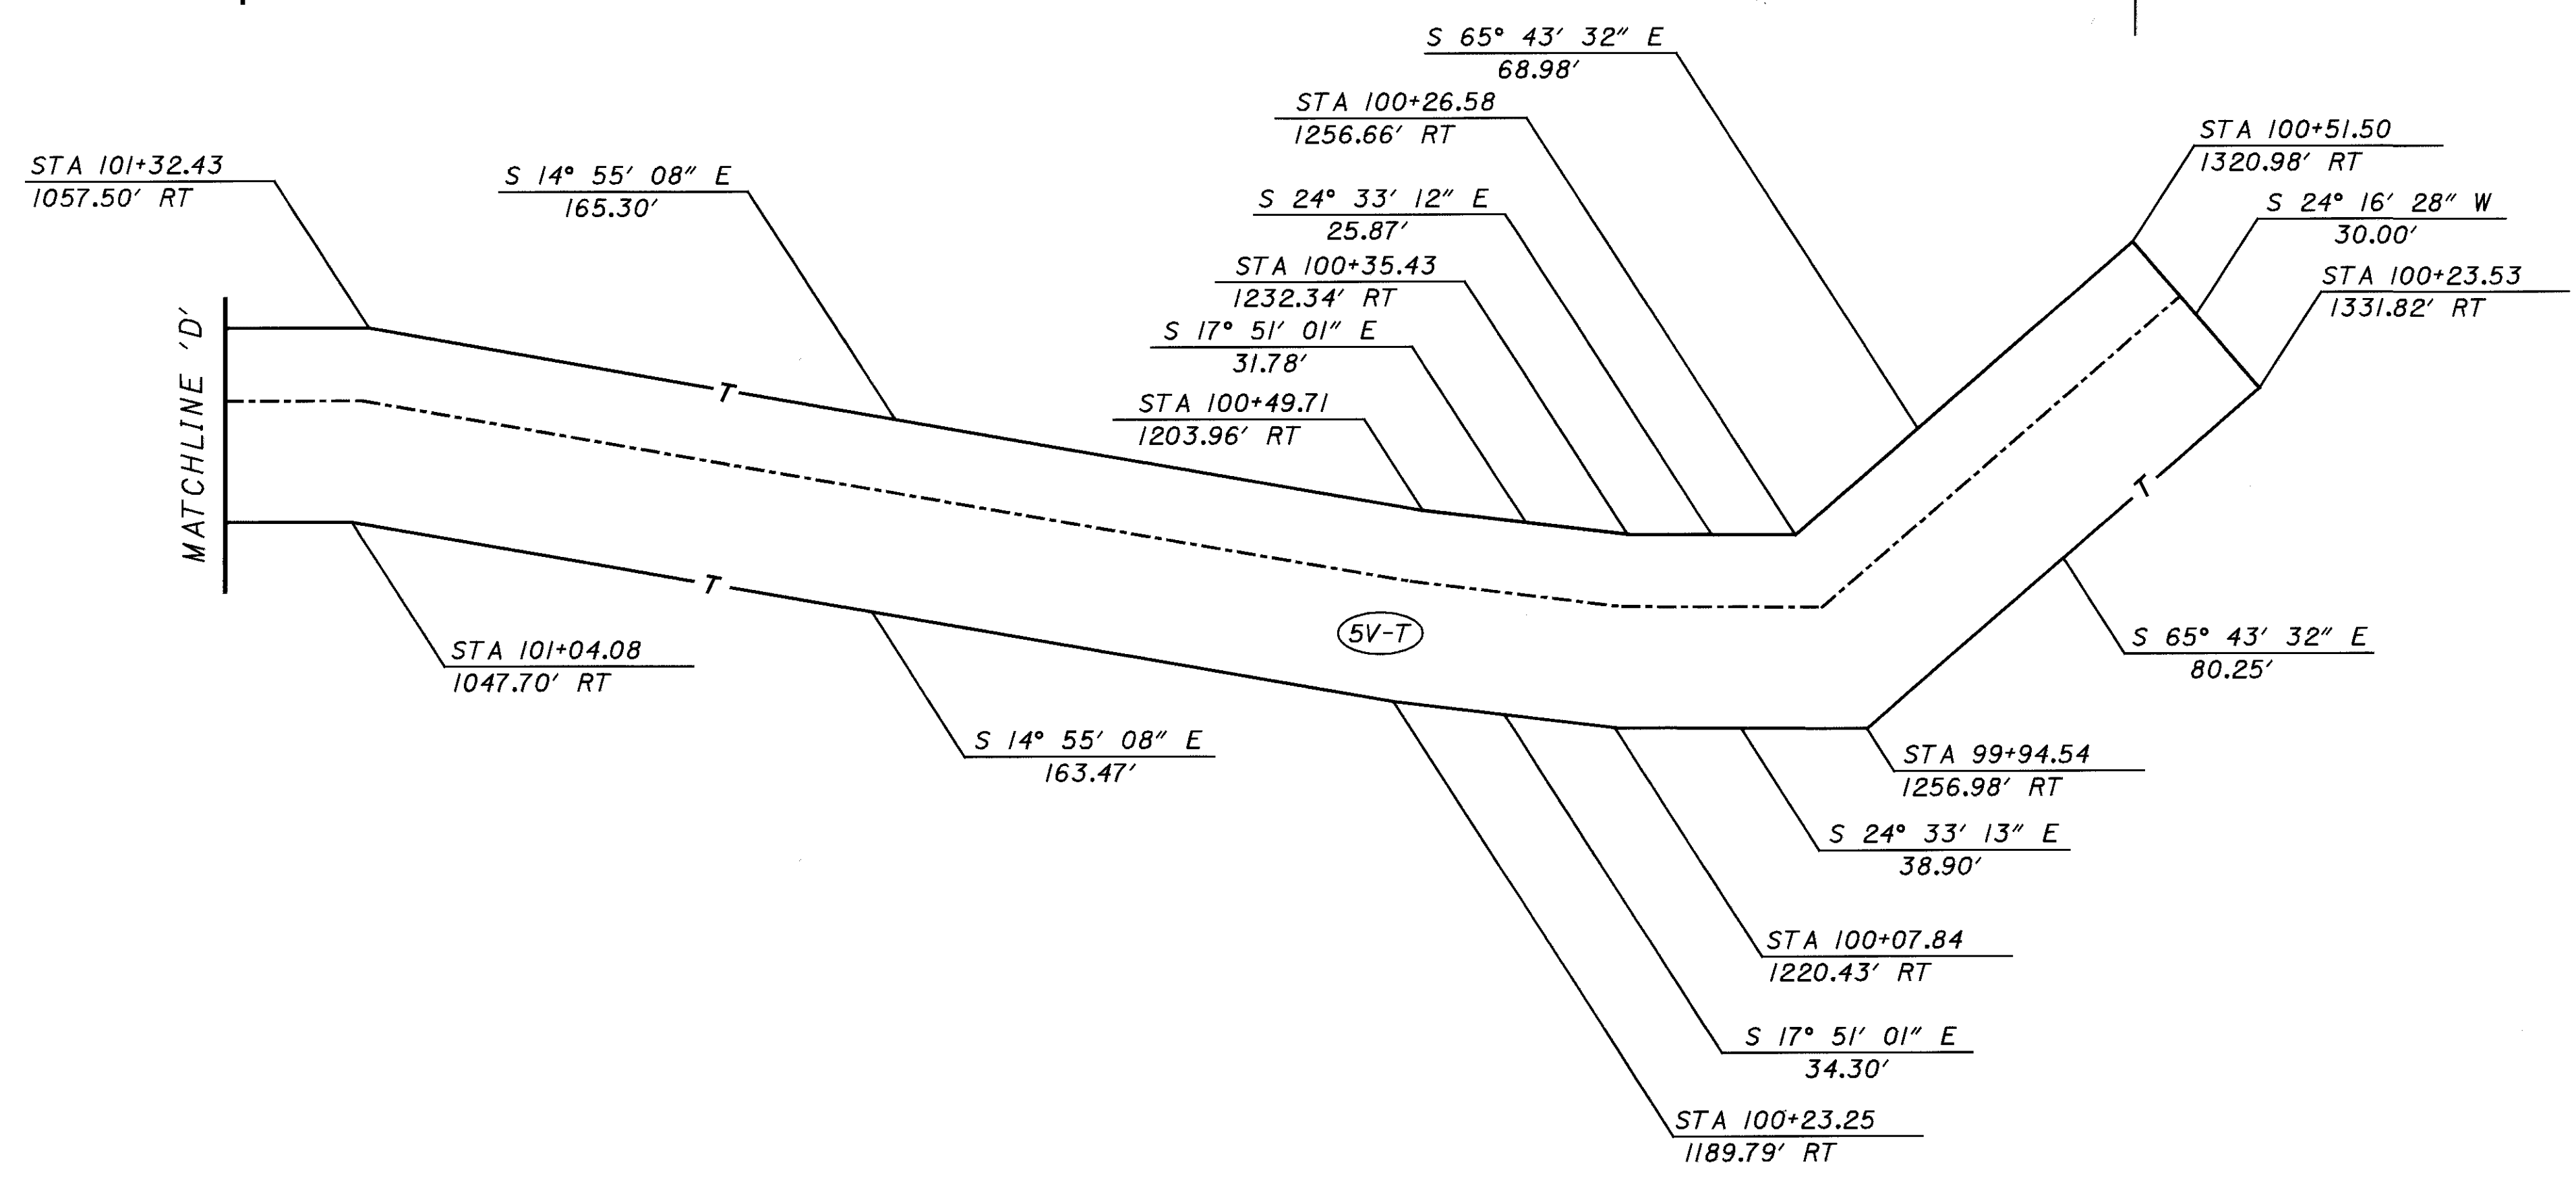
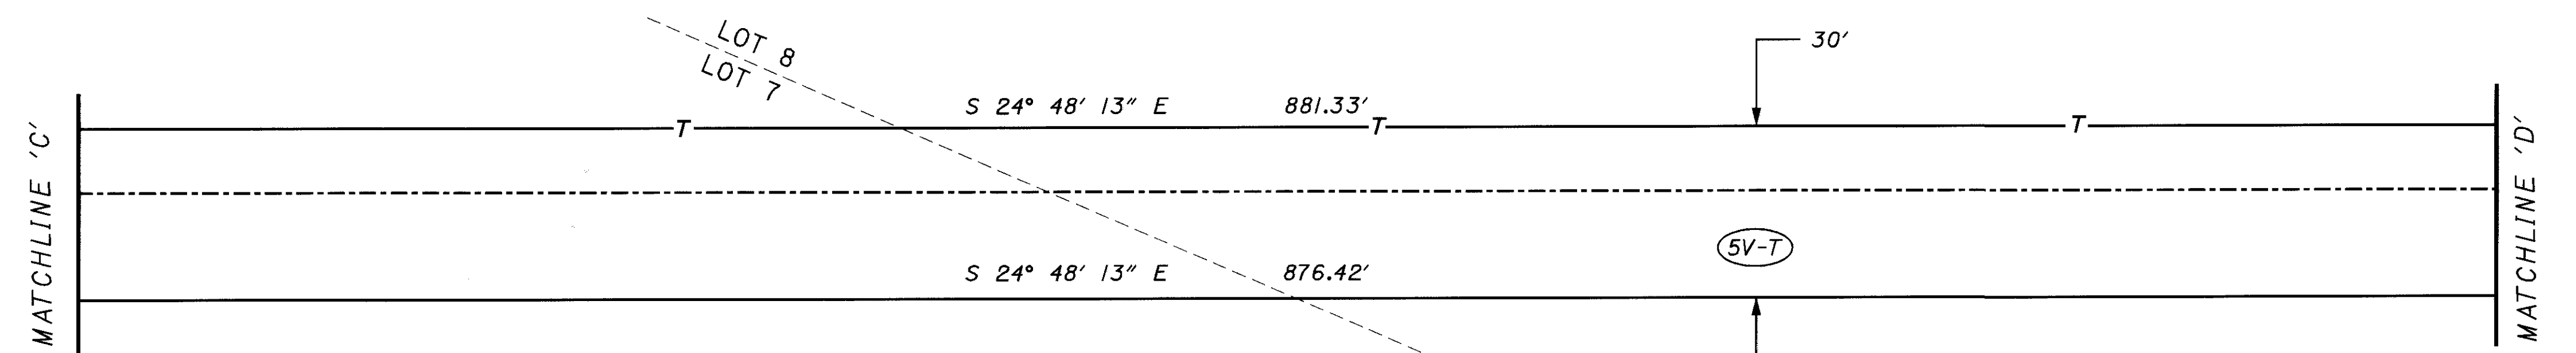
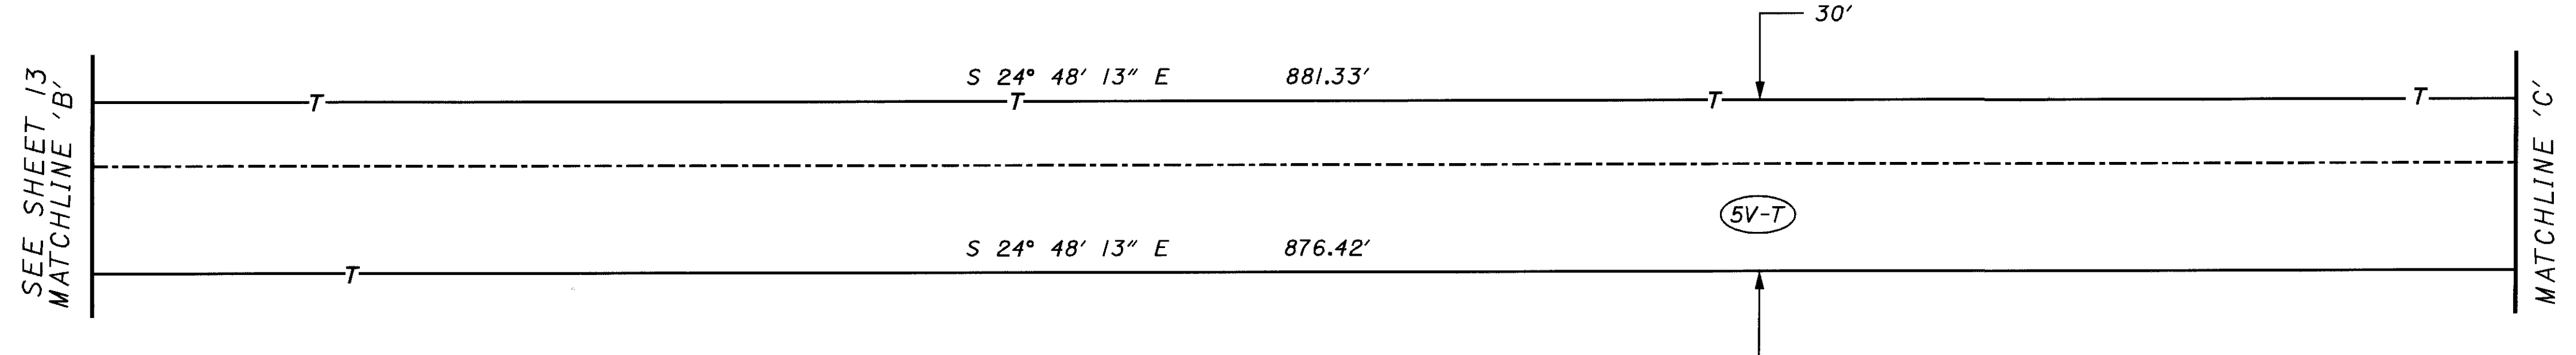


LOTS 7 & 8, TRACT 1, T-9-N, R-9-W, KIRTLAND HILLS VILLAGE
 ORIGINAL KIRTLAND TOWNSHIP
 LAKE COUNTY, OHIO

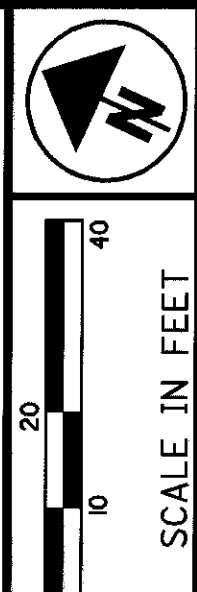

STRUCTURE KEY

	RESIDENTIAL
	COMMERCIAL
	OUT-BUILDING

REV. BY	DATE	DESCRIPTION

PID NO. **12790**

E/W DESIGNER: **FDS**
 E/W REVIEWER: **DAS**

**RIGHT OF WAY PLAN
 TEMPORARY CHANNEL EASEMENT**

LAK-615-1.26

19 / 19

160
160

I:\PROJECTS\12790\12790RPM.dgn 06-NOV-2000 2:42PM lgrmovse