
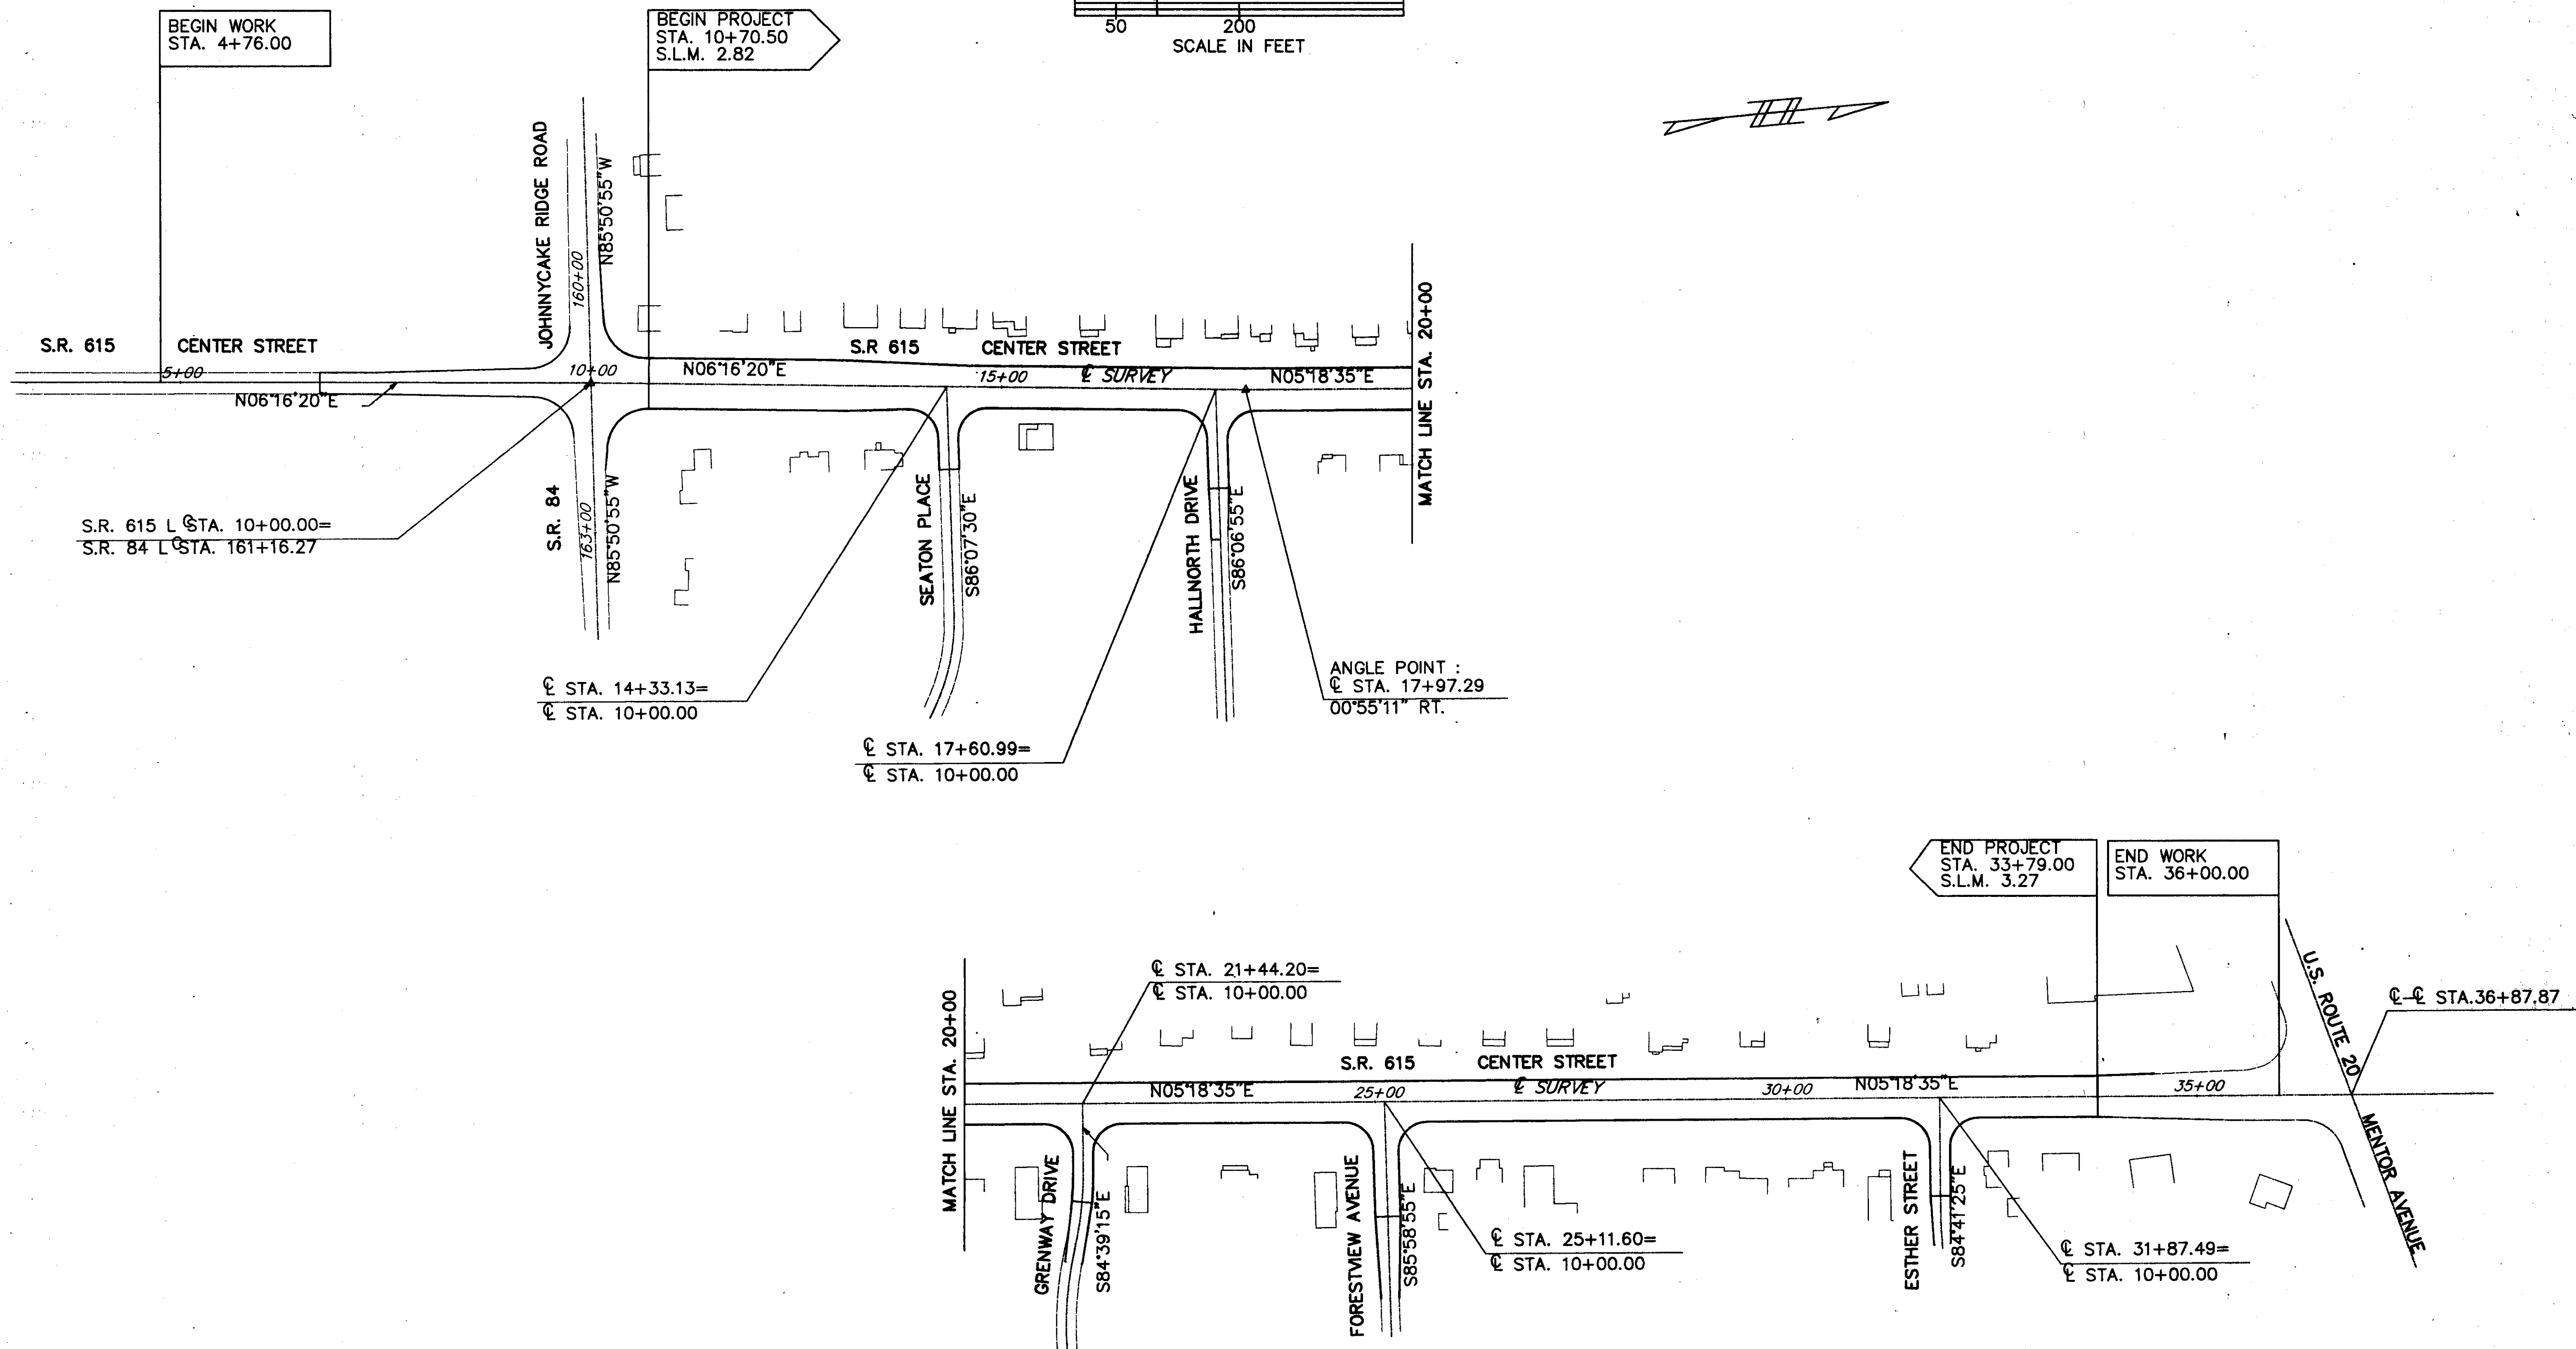
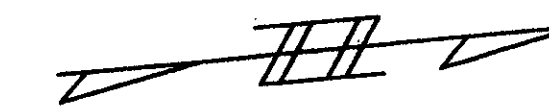


# SCHEMATIC PLAN

CALC. BY	LAK - 615 - 2.82	OHIO	3 199
DATE		FHWA	
CHKD. BY		REGION	
DATE		5	

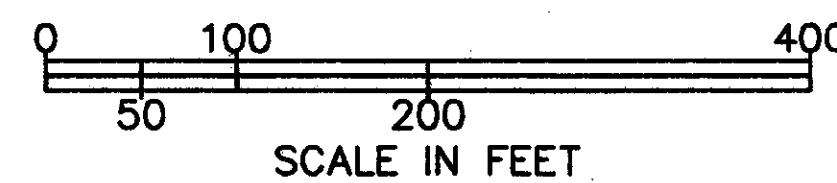

H:/CT/90272/CAD/90272SCM.DWG