
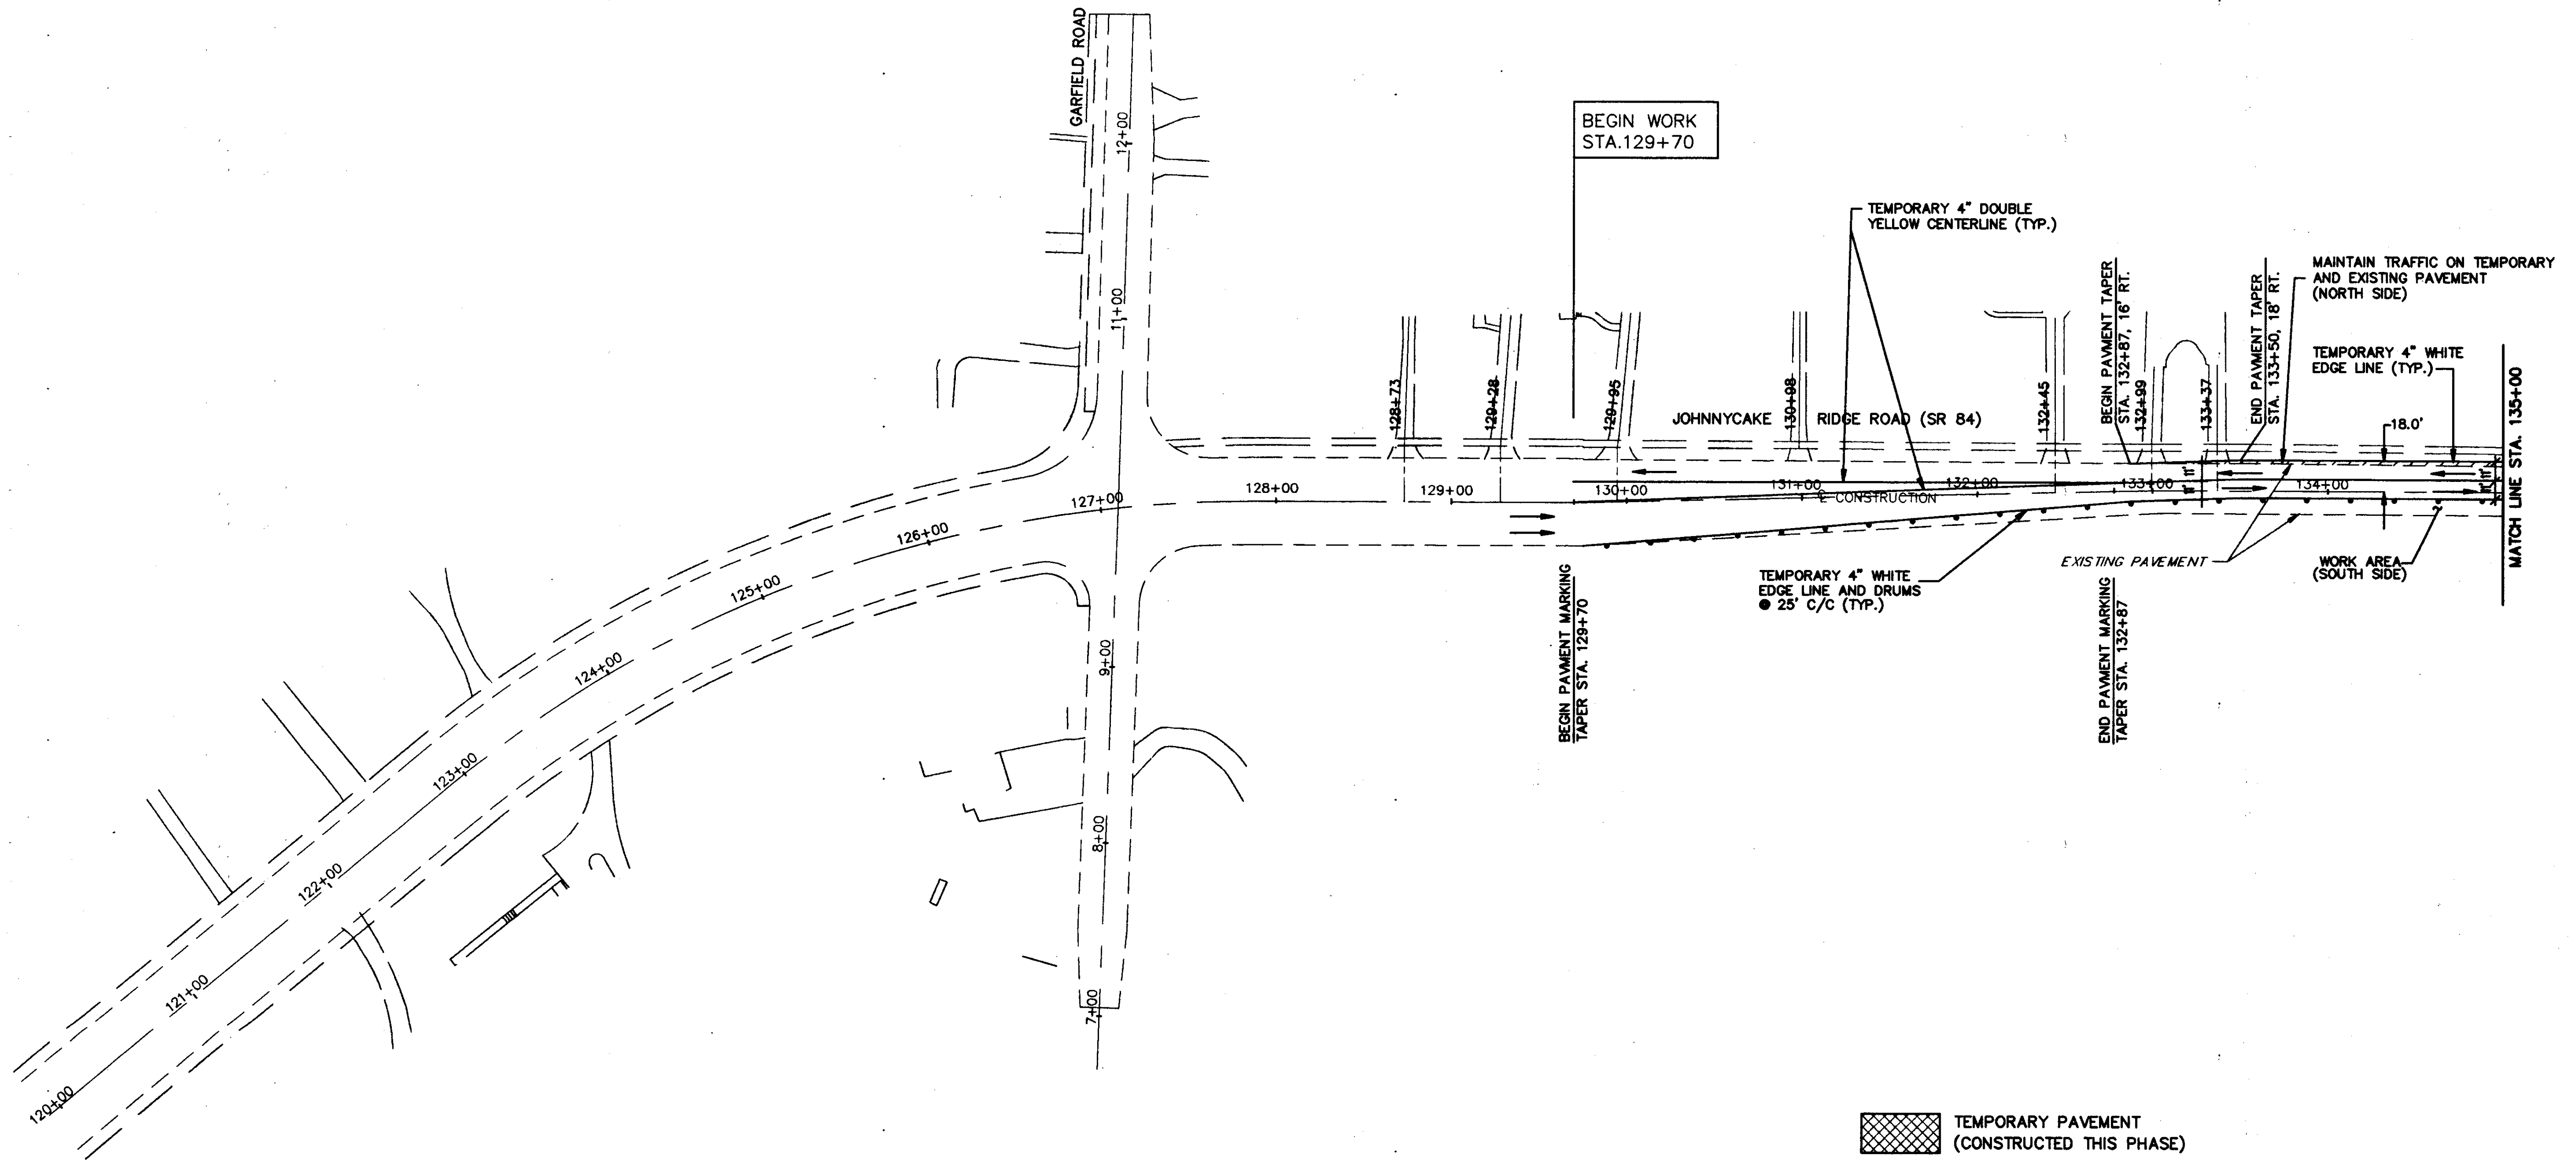


MAINTENANCE OF TRAFFIC SECTION 1, PHASE A

FOR MAINTENANCE OF TRAFFIC GENERAL NOTES SEE SHEETS 15 & 16
 FOR SEQUENCE OF CONSTRUCTION NOTES SEE SHEETS 16 & 17
 FOR MAINTENANCE OF TRAFFIC QUANTITIES SEE SHEET 18
 FOR MAINTENANCE OF TRAFFIC TYPICAL SECTIONS SEE SHEETS 19 & 20
 FOR ADDITIONAL MAINTENANCE OF TRAFFIC DETAILS SEE SHEET 30 - 34

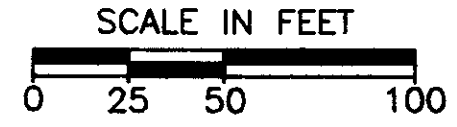

TEMPORARY PAVEMENT
(CONSTRUCTED THIS PHASE)