


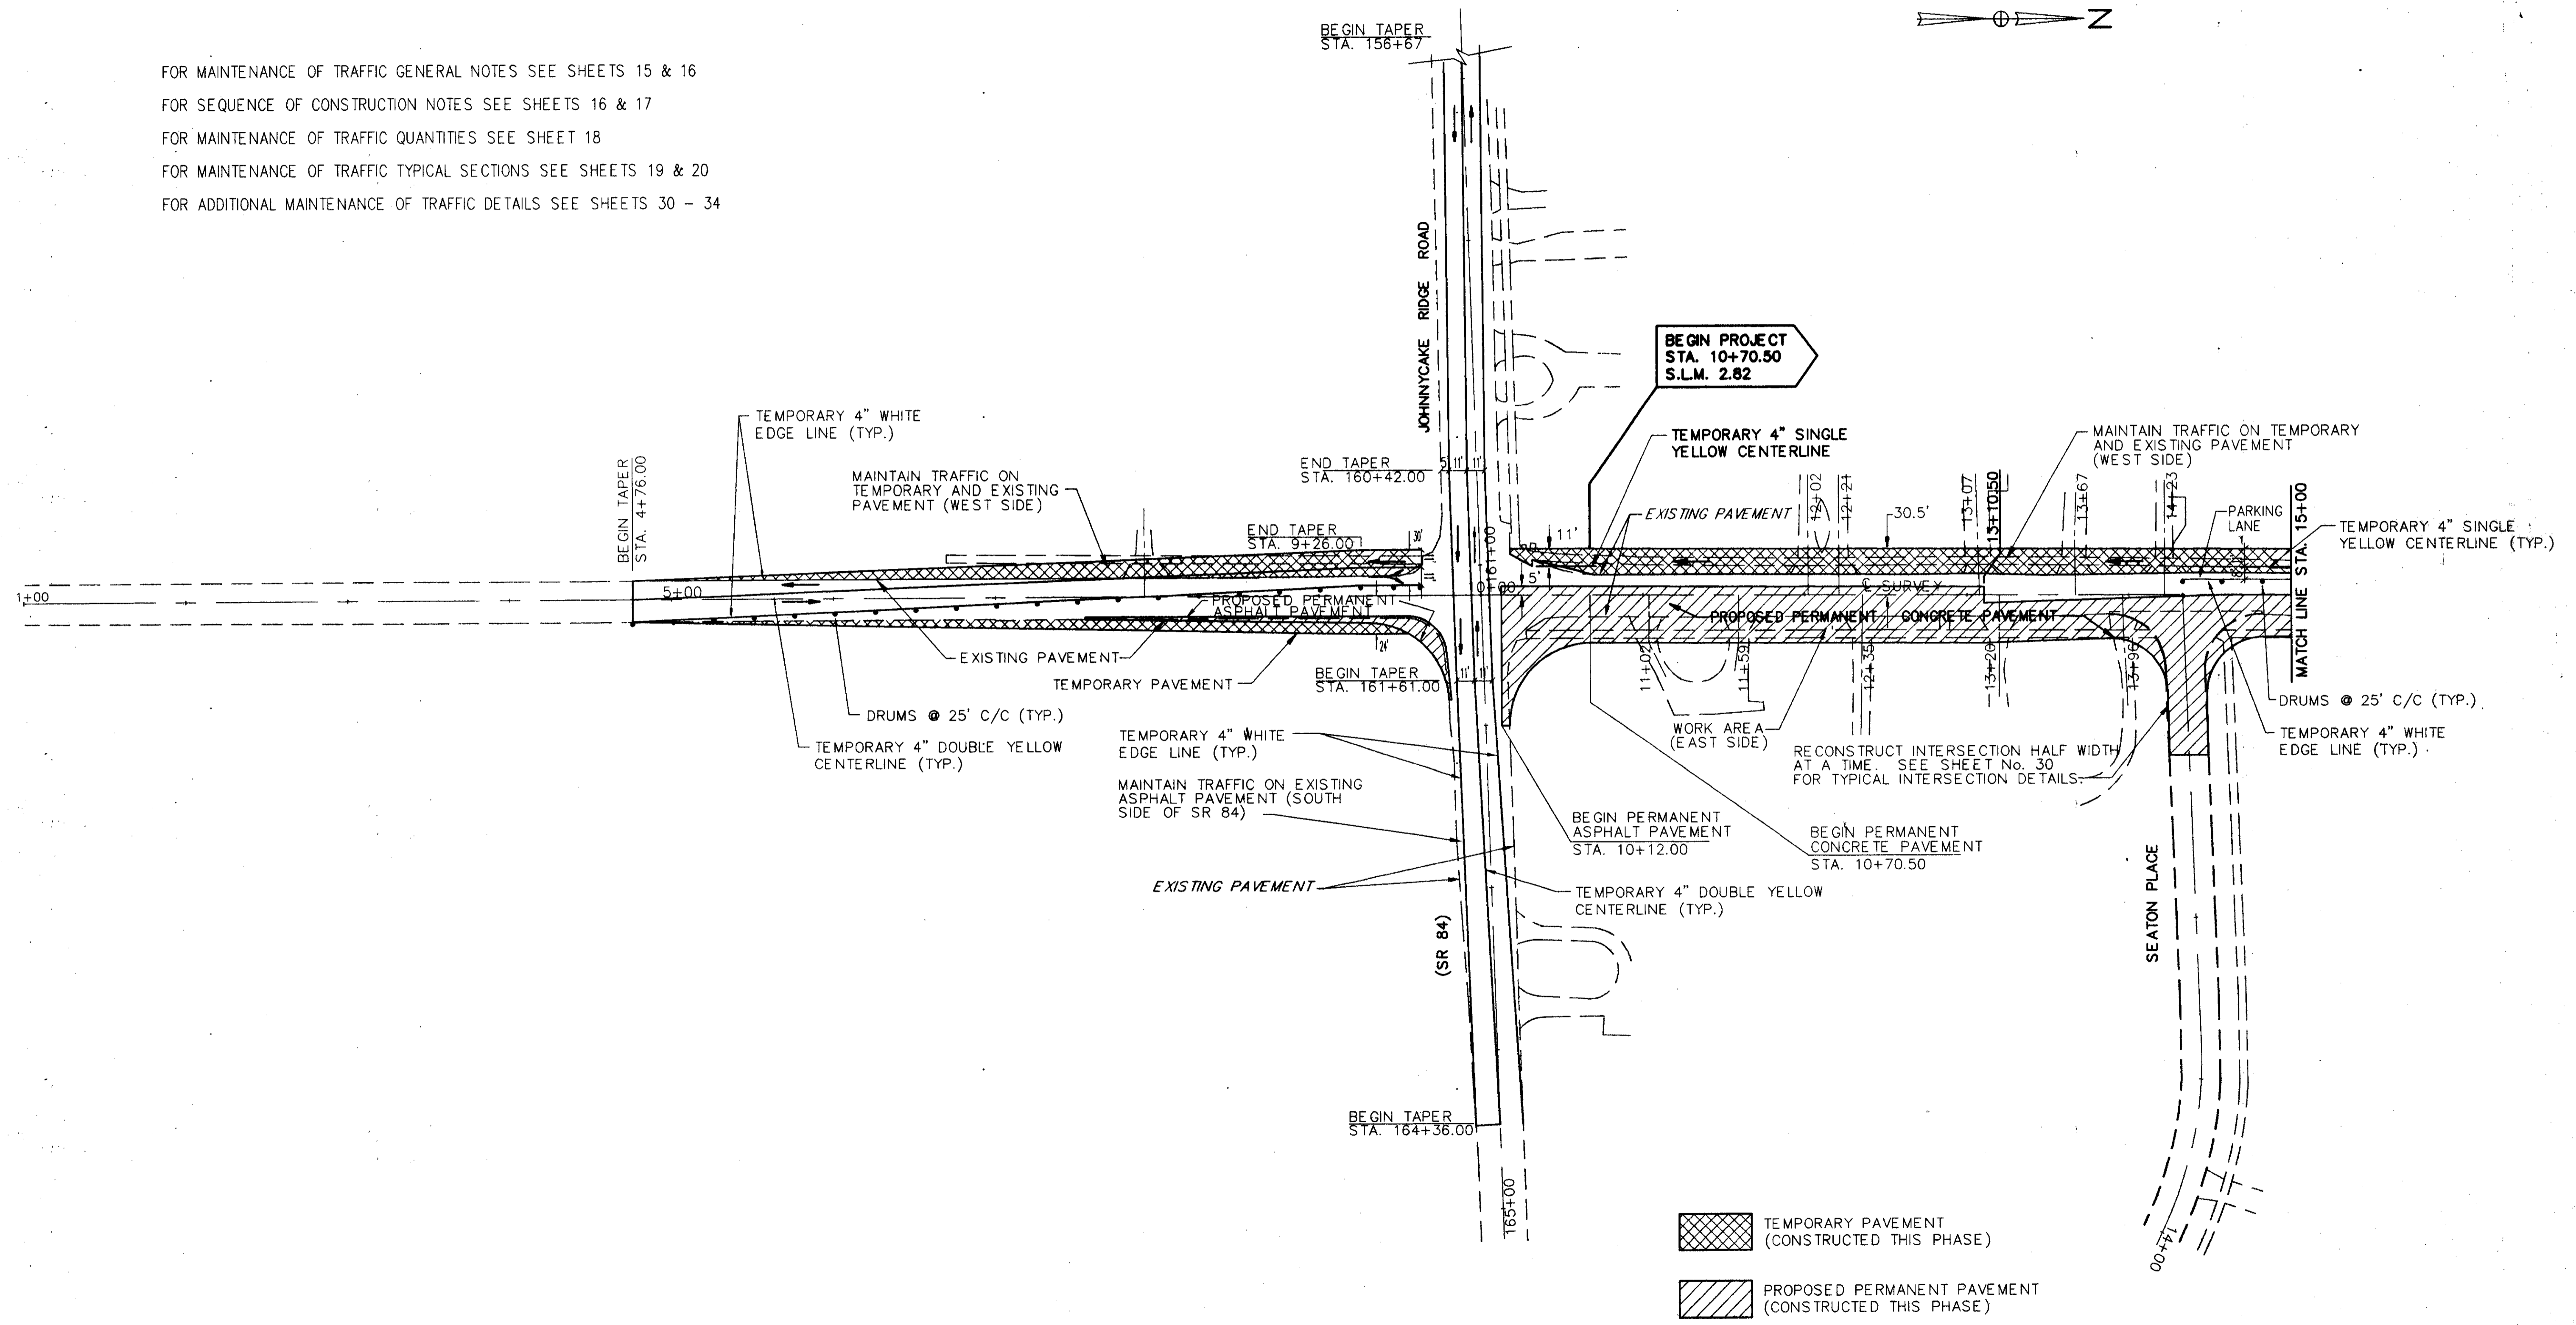

MAINTENANCE OF TRAFFIC

SECTION 2, PHASE A

NOT TO SCALE

FOR MAINTENANCE OF TRAFFIC GENERAL NOTES SEE SHEETS 15 & 16
 FOR SEQUENCE OF CONSTRUCTION NOTES SEE SHEETS 16 & 17
 FOR MAINTENANCE OF TRAFFIC QUANTITIES SEE SHEET 18
 FOR MAINTENANCE OF TRAFFIC TYPICAL SECTIONS SEE SHEETS 19 & 20
 FOR ADDITIONAL MAINTENANCE OF TRAFFIC DETAILS SEE SHEETS 30 - 34



 TEMPORARY PAVEMENT (CONSTRUCTED THIS PHASE)
 PROPOSED PERMANENT PAVEMENT (CONSTRUCTED THIS PHASE)

H:\CT\90272\CAD\NEW\WOT\615MOT1A.DWG
 ACAD - 11-56