


MAINTENANCE OF TRAFFIC

SECTION 2, PHASE A

NOT TO SCALE

FOR MAINTENANCE OF TRAFFIC GENERAL NOTES SEE SHEETS 15 & 16
 FOR SEQUENCE OF CONSTRUCTION NOTES SEE SHEETS 16 & 17
 FOR MAINTENANCE OF TRAFFIC QUANTITIES SEE SHEET 18
 FOR MAINTENANCE OF TRAFFIC TYPICAL SECTIONS SEE SHEETS 19 & 20
 FOR ADDITIONAL MAINTENANCE OF TRAFFIC DETAILS SEE SHEETS 30 - 34

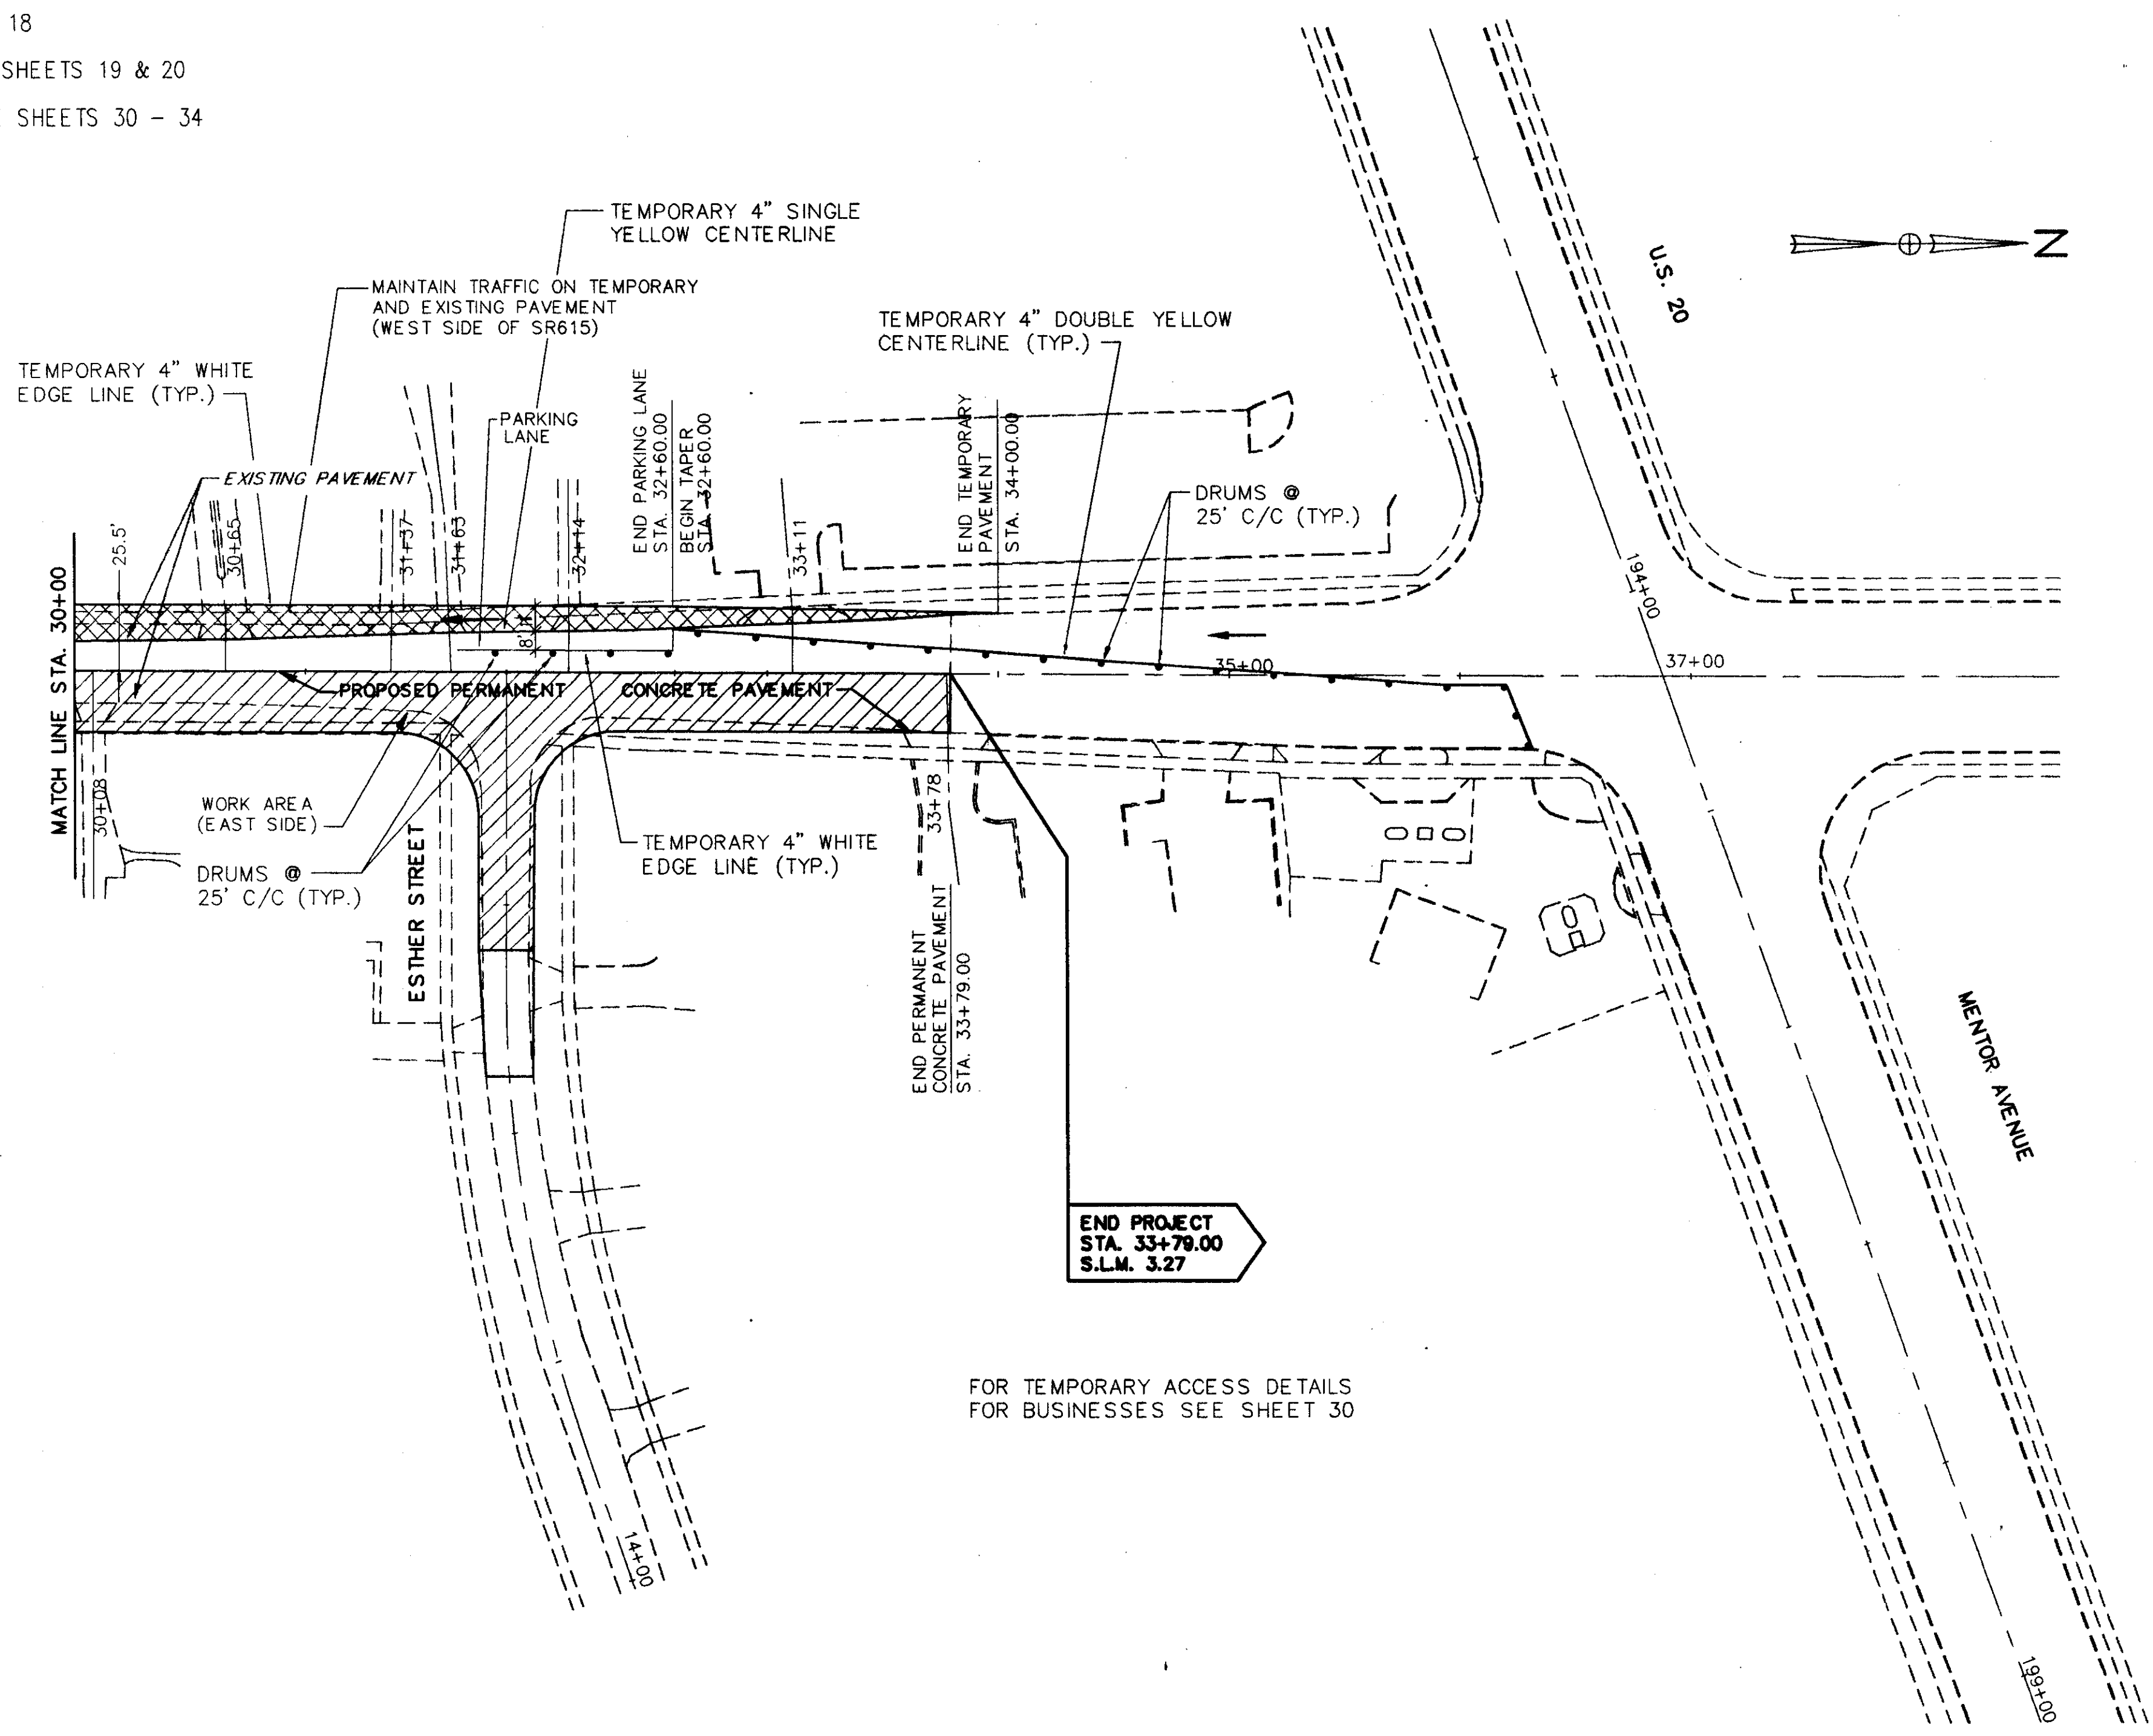

FOR TEMPORARY ACCESS DETAILS FOR BUSINESSES SEE SHEET 30

- TEMPORARY PAVEMENT (CONSTRUCTED THIS PHASE)
- PROPOSED PERMANENT PAVEMENT (CONSTRUCTED THIS PHASE)

H:\CT\90272\CAD\NEW\1007\615MOT\5A.DWG
ACAD - 1-50