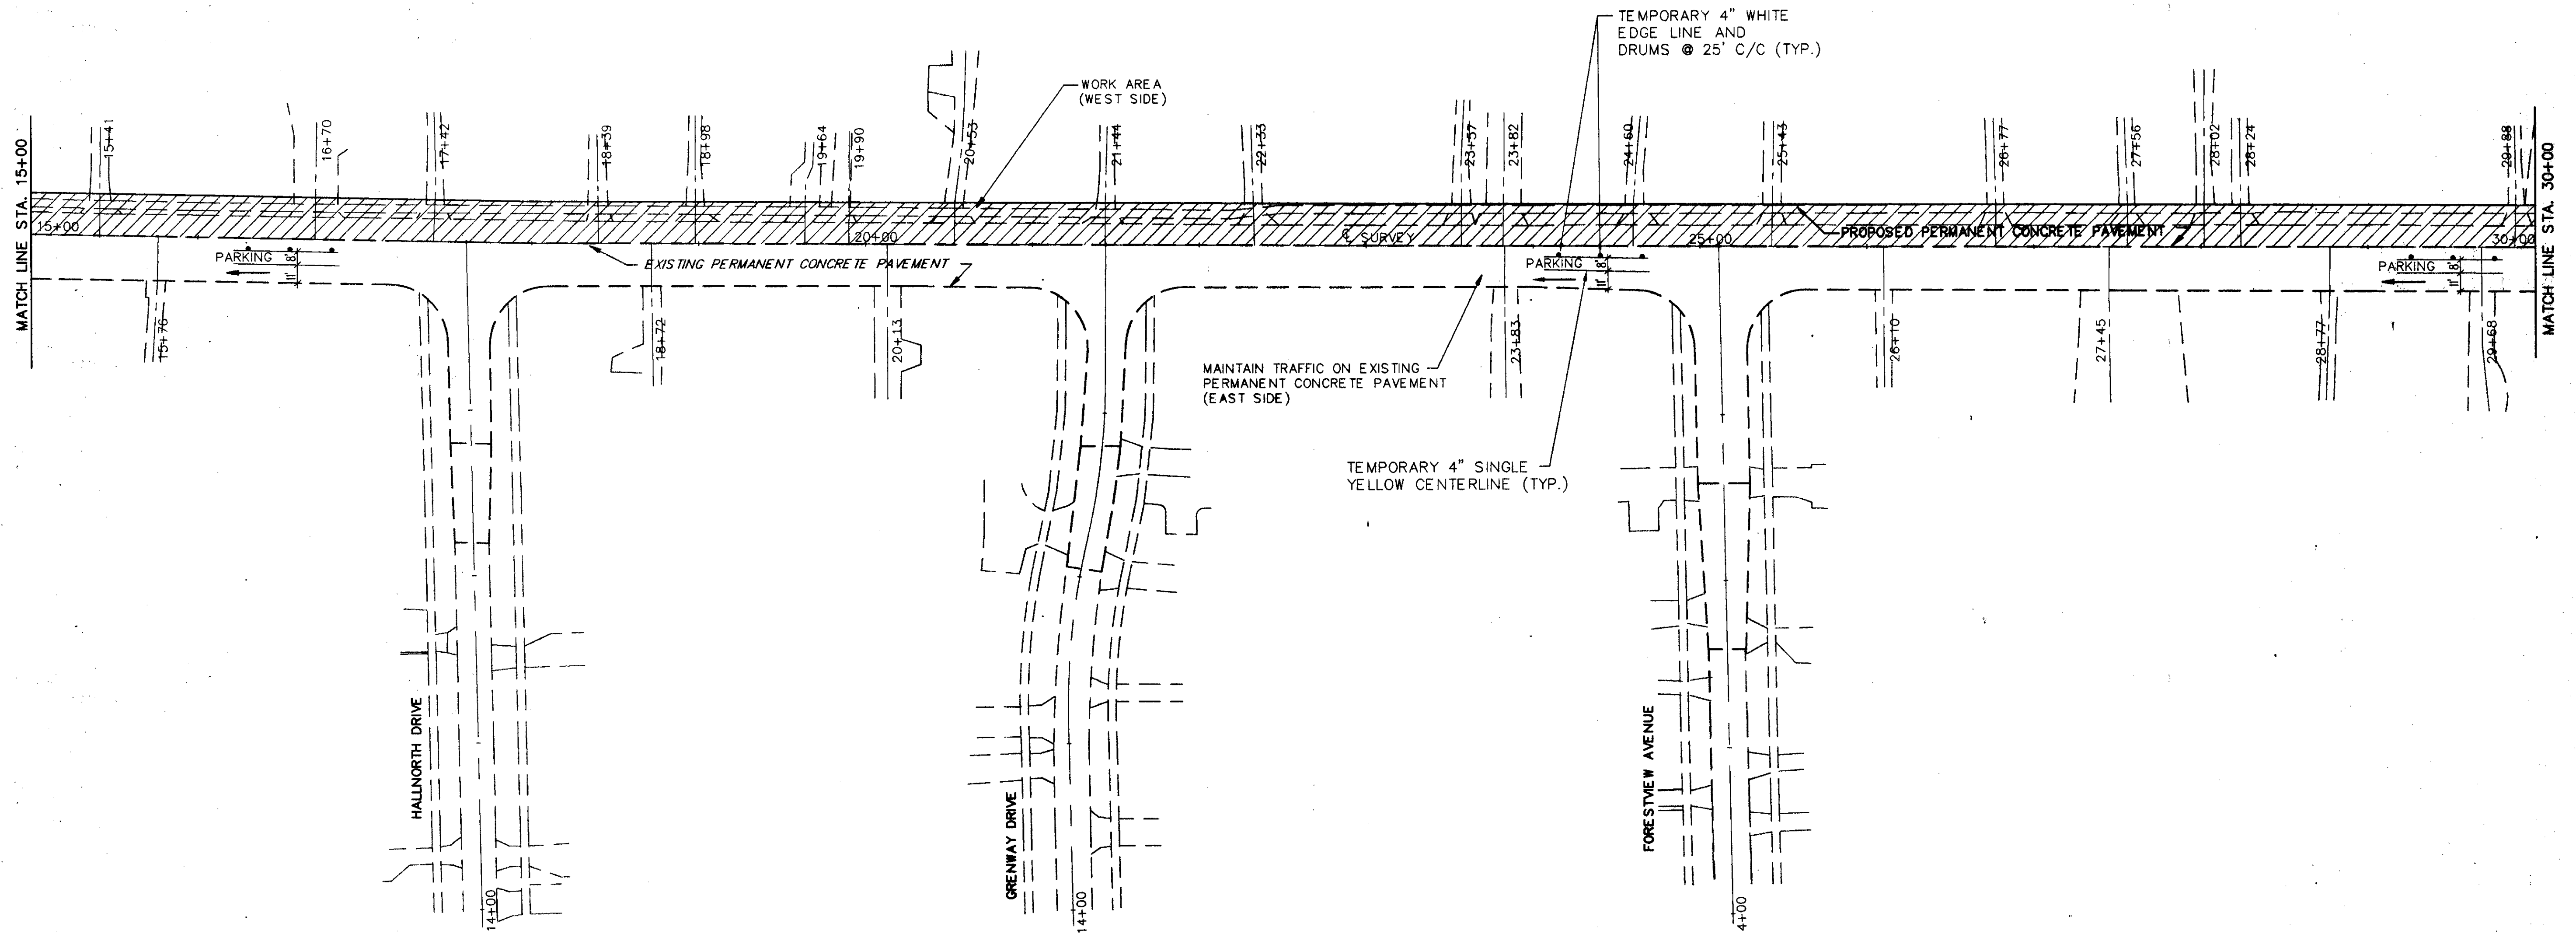

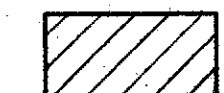


MAINTENANCE OF TRAFFIC SECTION 2, PHASE B

NOT TO SCALE

FOR MAINTENANCE OF TRAFFIC GENERAL NOTES SEE SHEETS 15 & 16
 FOR SEQUENCE OF CONSTRUCTION NOTES SEE SHEETS 16 & 17
 FOR MAINTENANCE OF TRAFFIC QUANTITIES SEE SHEET 18
 FOR MAINTENANCE OF TRAFFIC TYPICAL SECTIONS SEE SHEETS 19 & 20
 FOR ADDITIONAL MAINTENANCE OF TRAFFIC DETAILS SEE SHEETS 30 - 34



-  TEMPORARY PAVEMENT (CONSTRUCTED THIS PHASE)
-  PROPOSED PERMANENT PAVEMENT (CONSTRUCTED THIS PHASE)

H:\2017\0222\CAD\NEW\07\6\5M072B.DWG
 ACAD - 1450