


# MAINTENANCE OF TRAFFIC

## SECTION 2, PHASE B

NOT TO SCALE

FOR MAINTENANCE OF TRAFFIC GENERAL NOTES SEE SHEETS 15 & 16  
 FOR SEQUENCE OF CONSTRUCTION NOTES SEE SHEETS 16 & 17  
 FOR MAINTENANCE OF TRAFFIC QUANTITIES SEE SHEET 18  
 FOR MAINTENANCE OF TRAFFIC TYPICAL SECTIONS SEE SHEETS 19 & 20  
 FOR ADDITIONAL MAINTENANCE OF TRAFFIC DETAILS SEE SHEETS 30 - 34

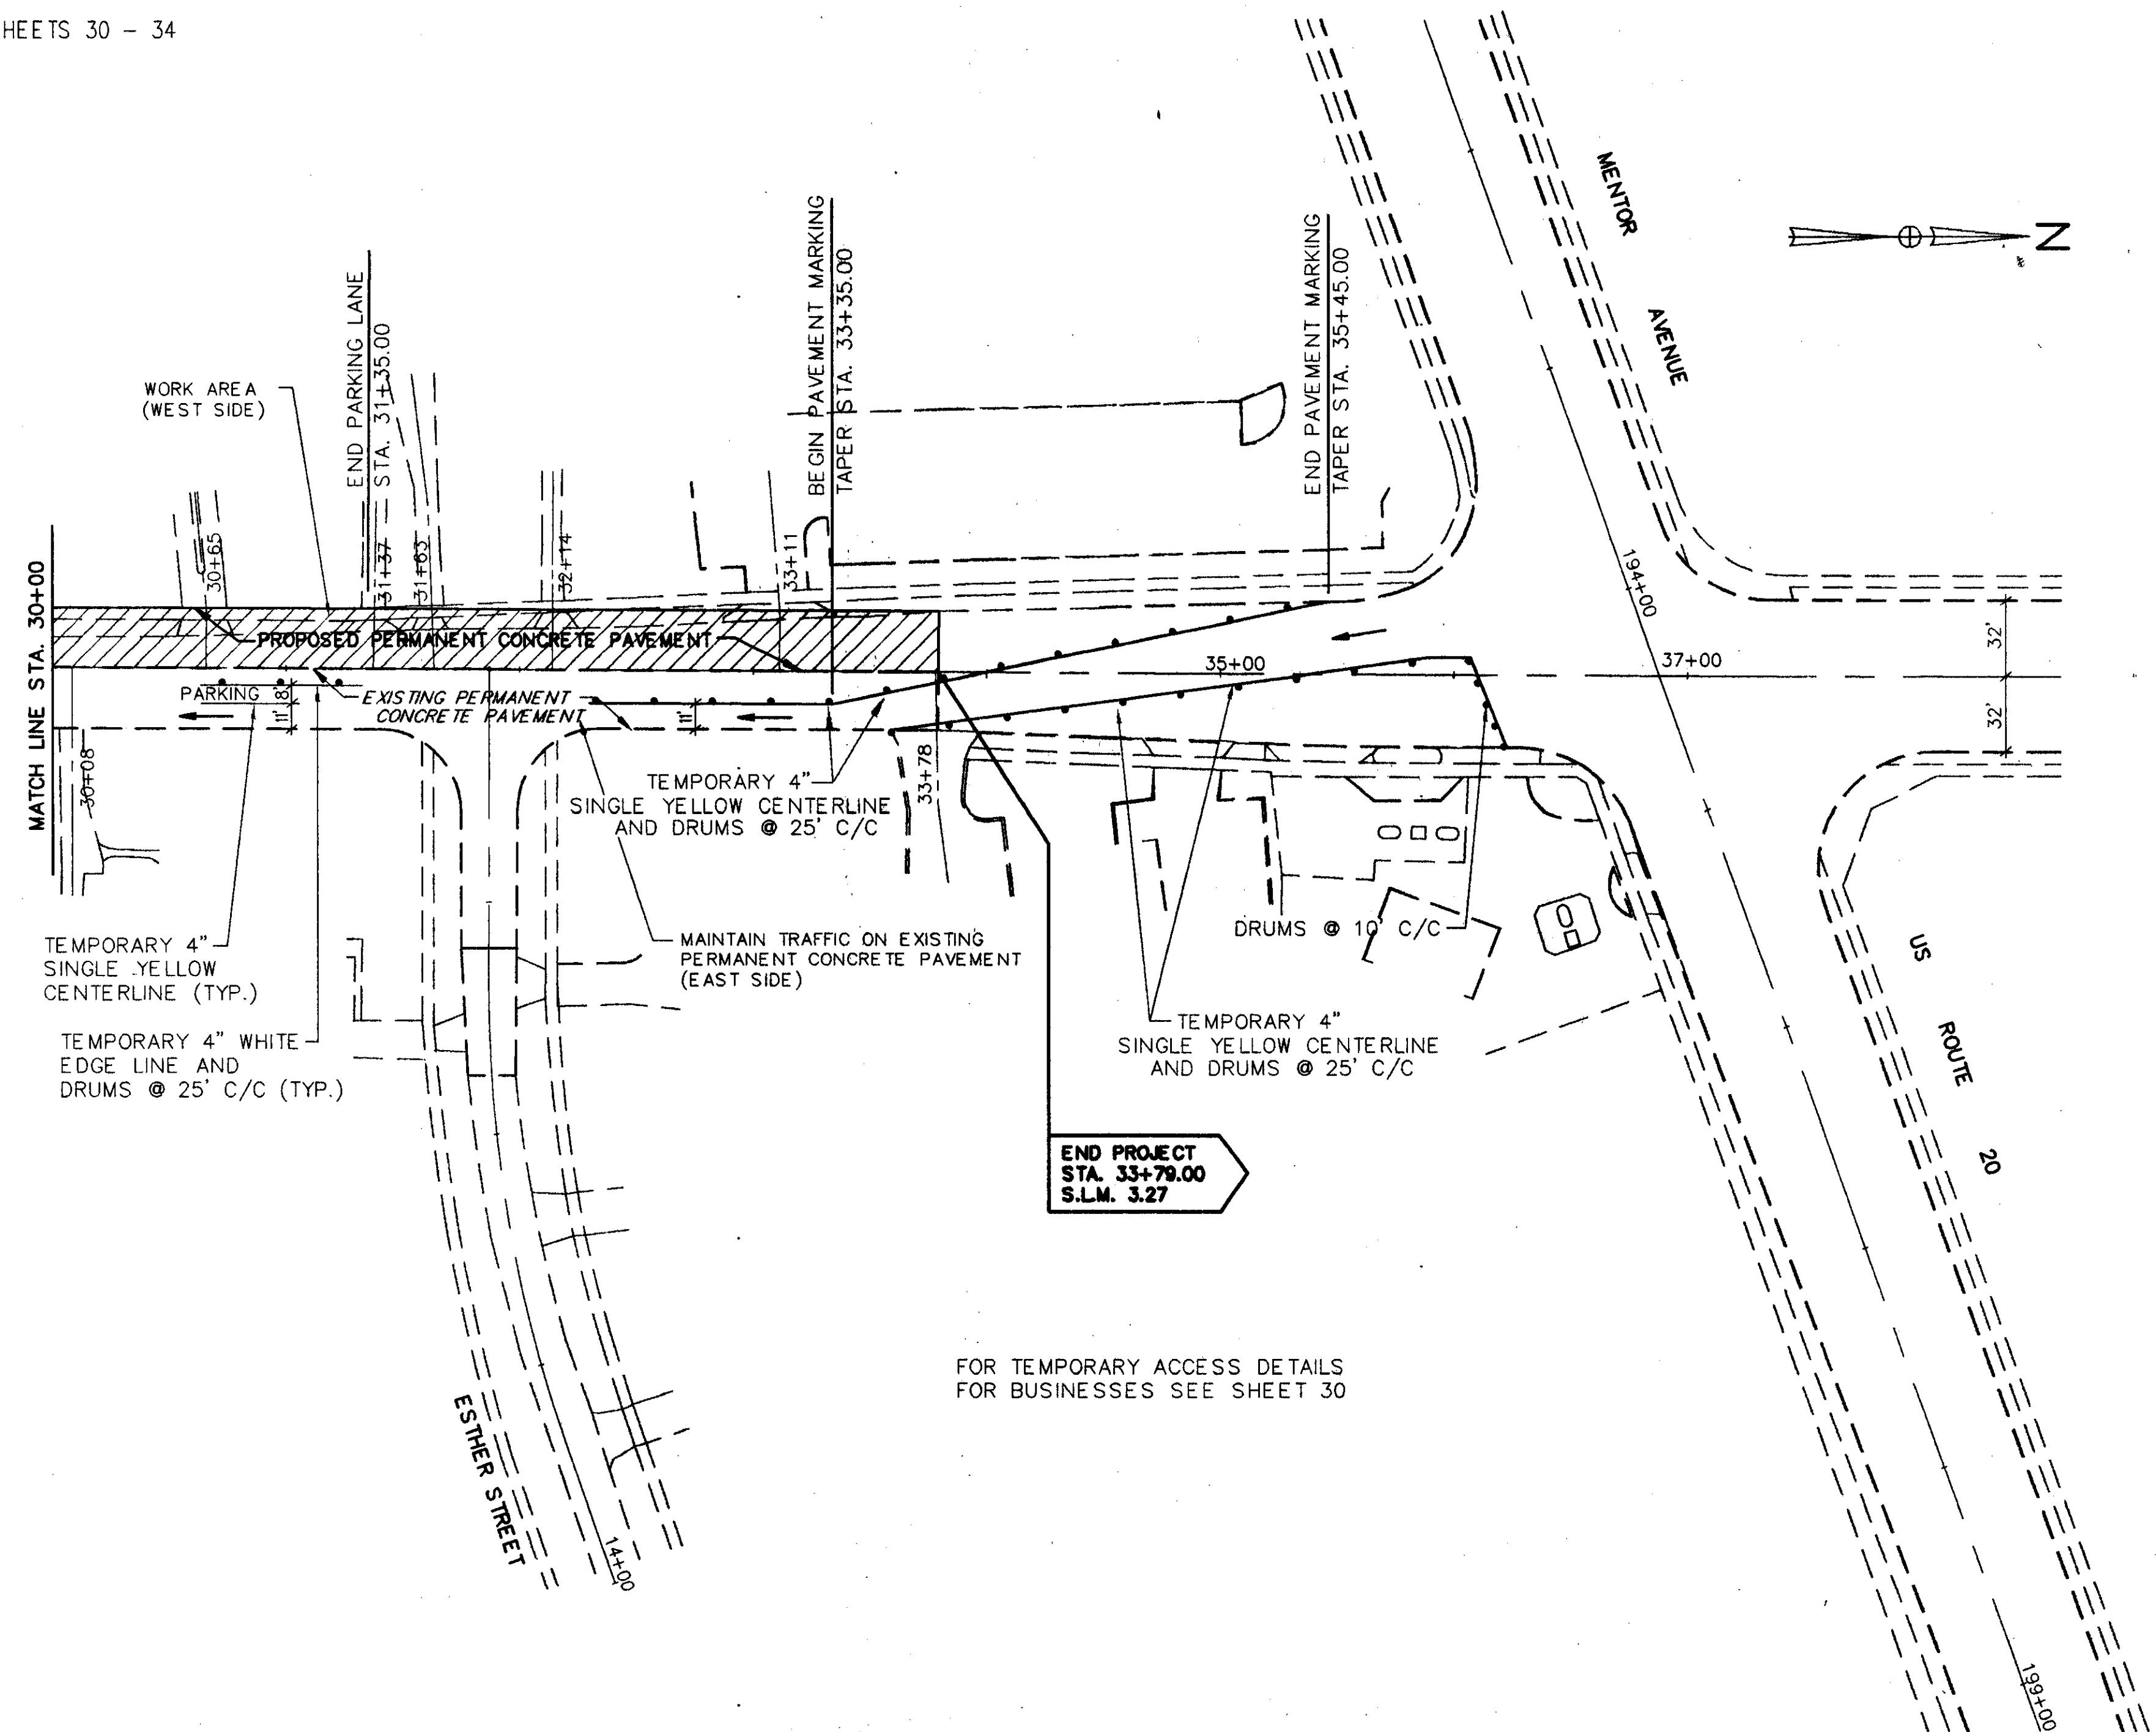

FOR TEMPORARY ACCESS DETAILS  
 FOR BUSINESSES SEE SHEET 30

- TEMPORARY PAVEMENT (CONSTRUCTED THIS PHASE)
- PROPOSED PERMANENT PAVEMENT (CONSTRUCTED THIS PHASE)

H: /CT/90272/CA0/NE WADT/615MOT3E.DWG