
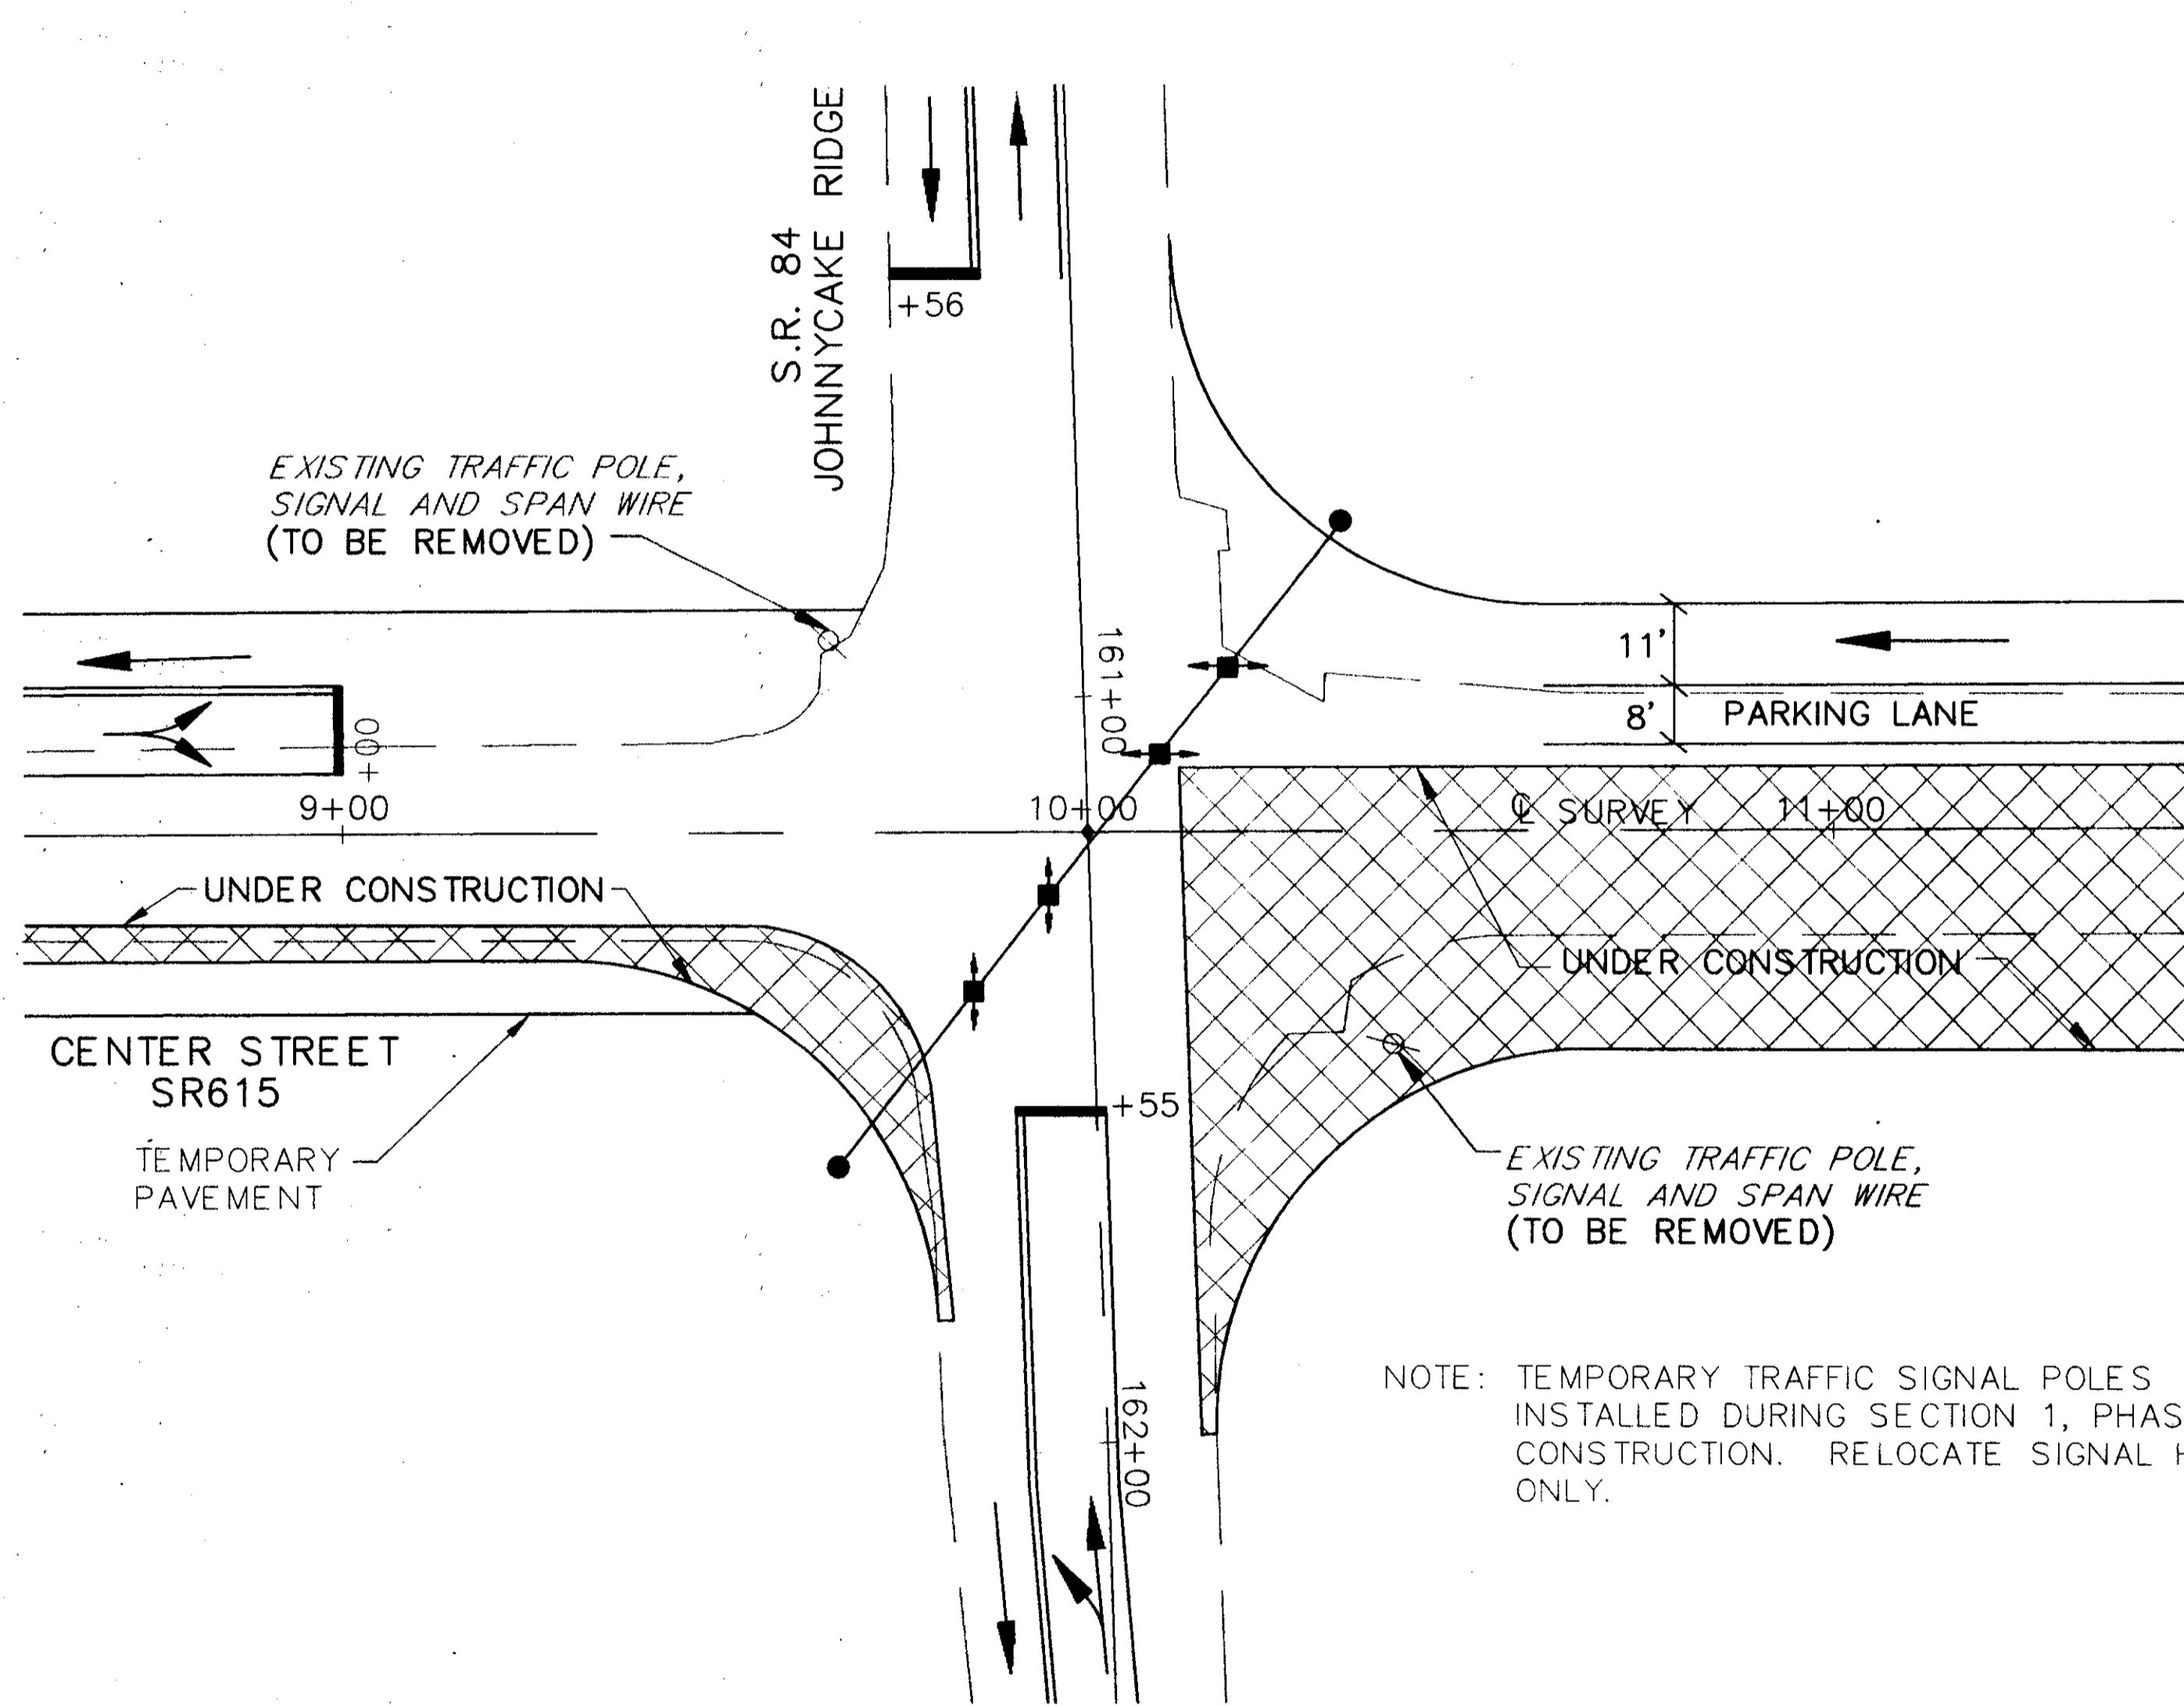


MAINTENANCE OF TRAFFIC


FOR MAINTENANCE OF TRAFFIC GENERAL NOTES SEE SHEETS 15 & 16
 FOR SEQUENCE OF CONSTRUCTION NOTES SEE SHEET 16
 FOR MAINTENANCE OF TRAFFIC QUANTITIES SEE SHEET 17
 FOR MAINTENANCE OF TRAFFIC TYPICAL SECTIONS SEE SHEETS 18 & 19
 FOR ADDITIONAL MAINTENANCE OF TRAFFIC DETAILS SEE SHEETS 30 - 34

TEMPORARY SIGNALIZATION DETAILS

SCALE 1" = 20'

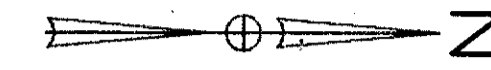


SECTION 2 - PHASE A

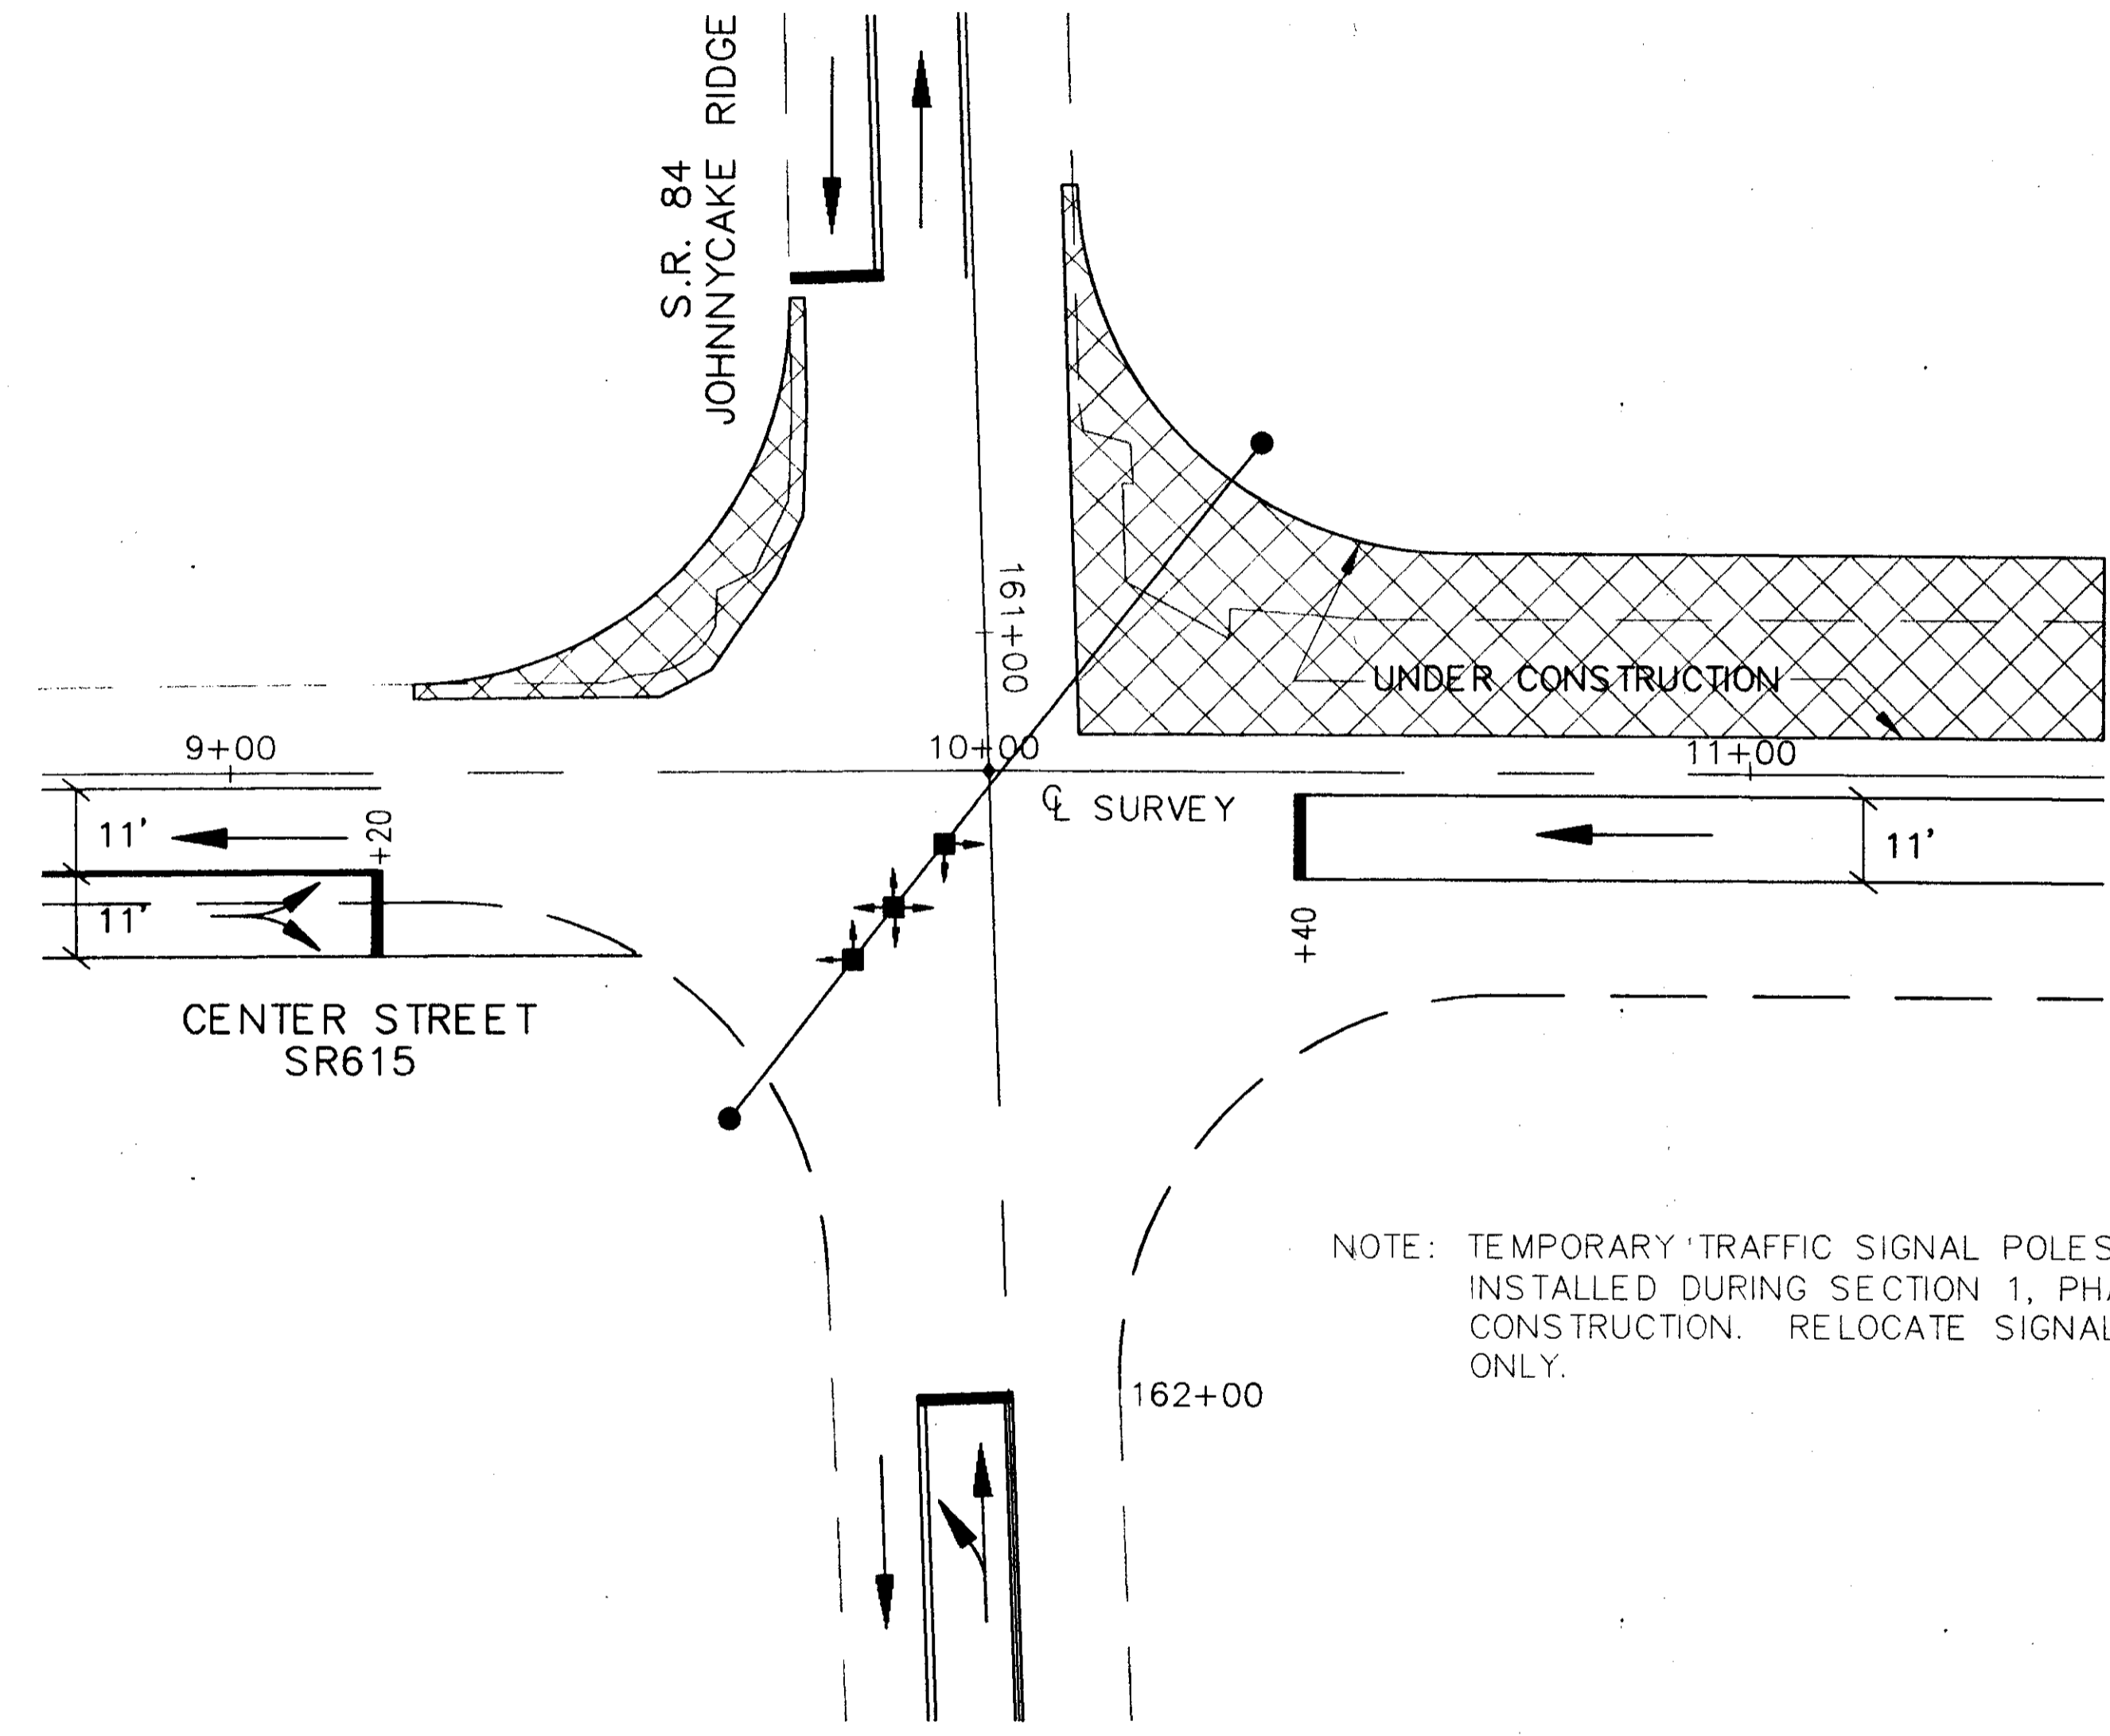

SECTION 2 - PHASE B

NOTE: TEMPORARY TRAFFIC SIGNAL POLES INSTALLED DURING SECTION 1, PHASE A CONSTRUCTION. RELOCATE SIGNAL HEADS ONLY.

NOTE: TEMPORARY TRAFFIC SIGNAL POLES INSTALLED DURING SECTION 1, PHASE A CONSTRUCTION. RELOCATE SIGNAL HEADS ONLY.

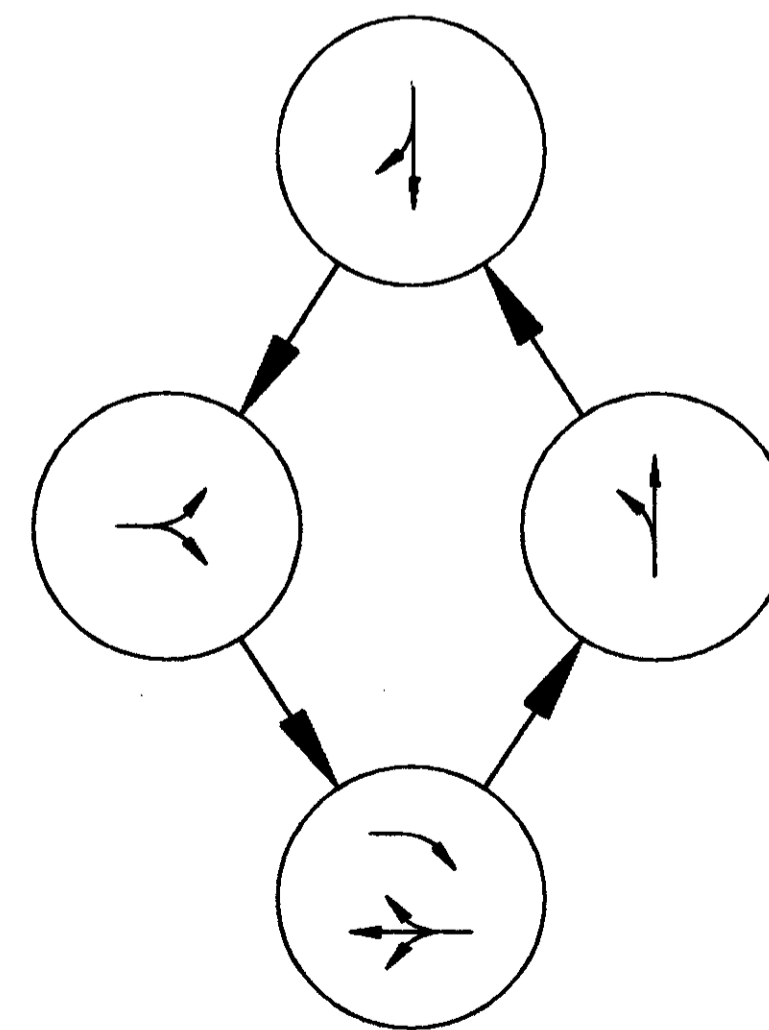

FOUR PHASE SIGNAL OPERATION

SR615/SR84 TEMPORARY SIGNALIZATION DETAILS