
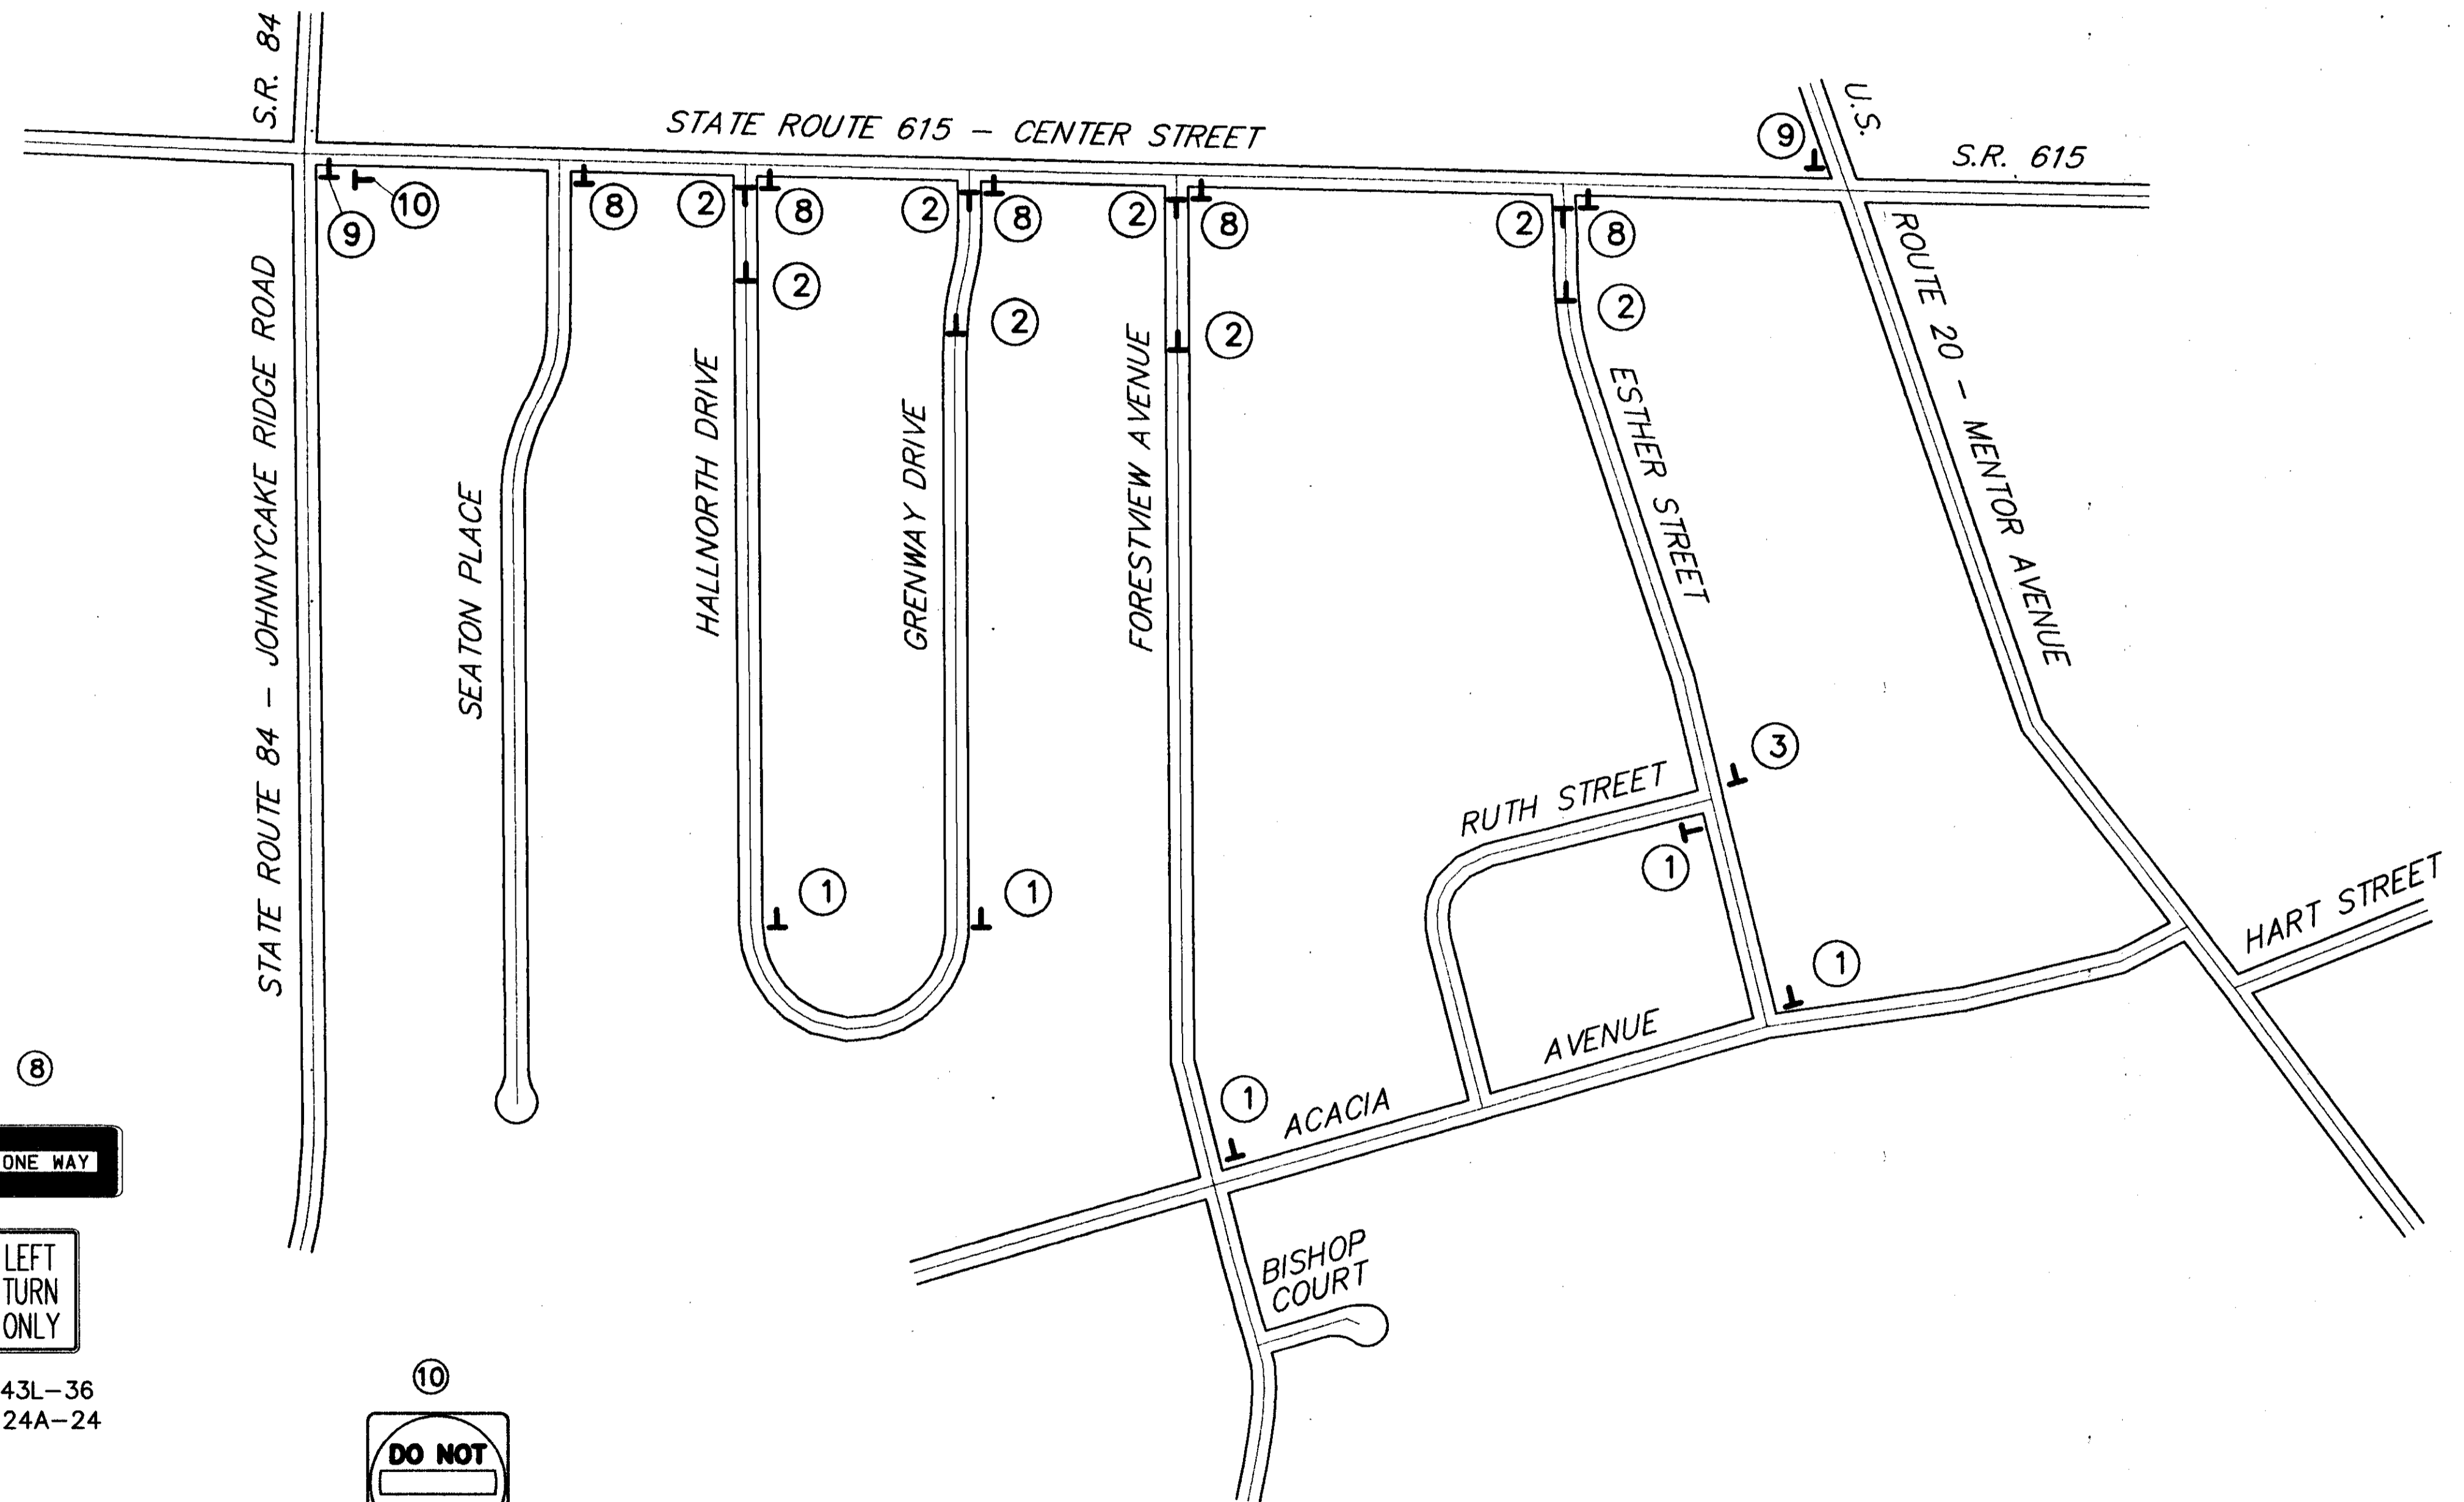


# MAINTENANCE OF TRAFFIC

## SIDE STREET CLOSING PLAN FOR INTERSECTION RECONSTRUCTION

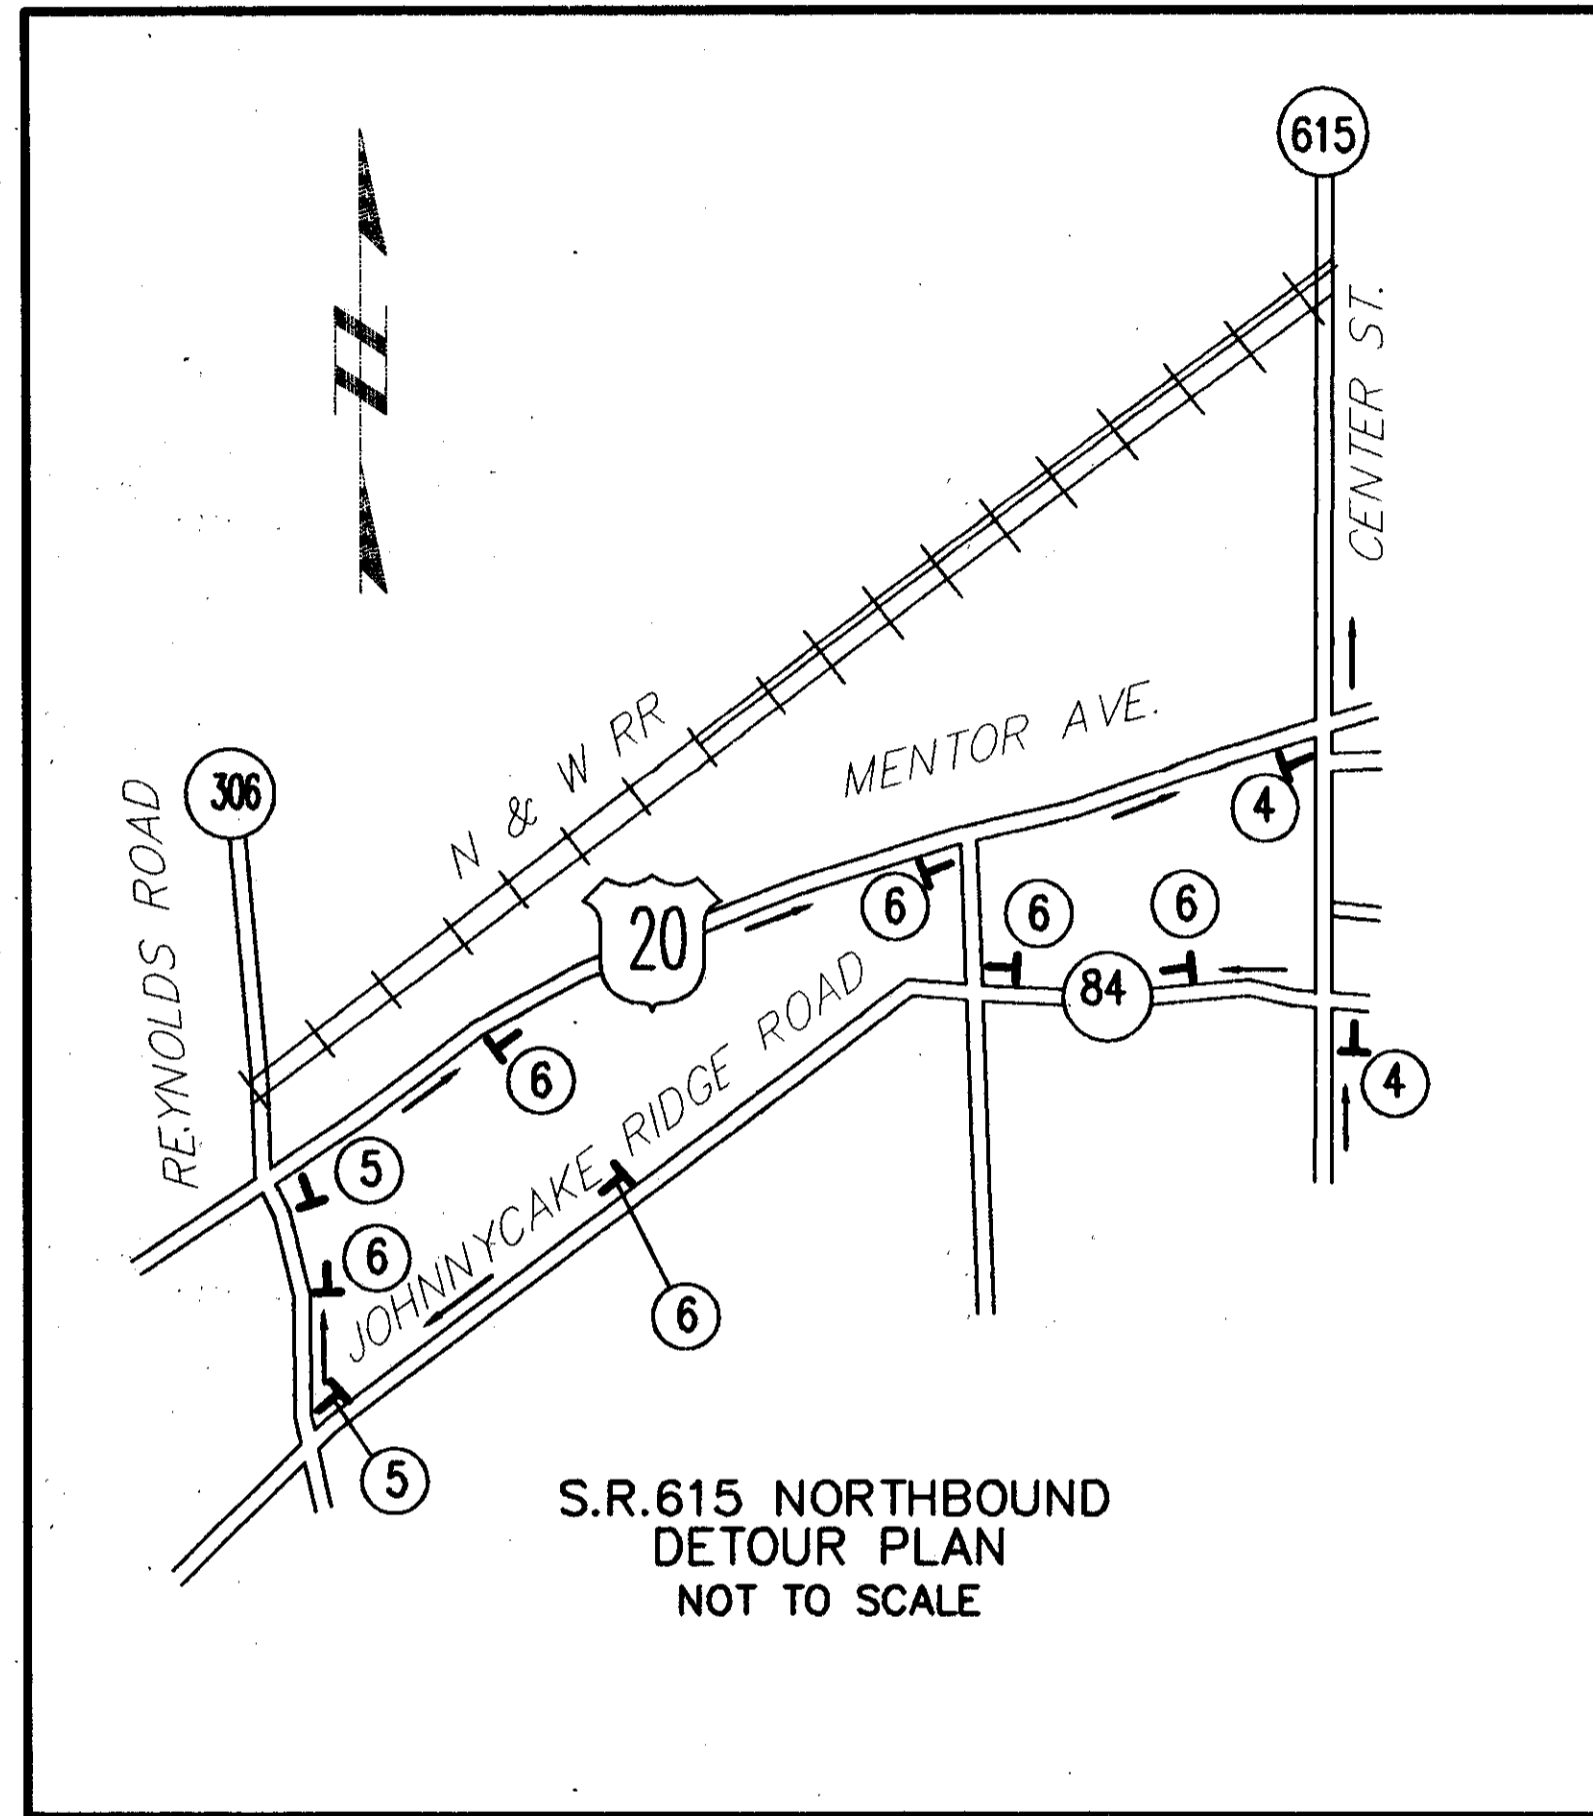

<p>①</p> <p><b>ROAD CLOSED</b> AT CENTER STREET LOCAL ACCESS ONLY</p> <p>R-76A</p> <p>②</p> <p>WARNING LIGHTS</p> <p>R-75 W/ TYPE III BARRICADE AS PER MT 101.60</p>	<p>③</p> <p><b>ROAD CLOSED AHEAD</b></p> <p>OW-120</p> <p>④</p> <p>S.R. 615 NORTHBOUND <b>DETOUR</b></p> <p>D-14 OC-29L</p> <p>⑤</p> <p>S.R. 615 NORTHBOUND <b>DETOUR</b></p> <p>D-14 OC-29R</p>	<p>⑥</p> <p>S.R. 615 NORTHBOUND <b>DETOUR</b></p> <p>D-14 OC-29</p> <p>⑧</p> <p><b>ONE WAY</b></p> <p>←</p> <p><b>LEFT TURN ONLY</b></p> <p>R-43L-36 R-24A-24</p> <p>⑨</p> <p><b>ONE WAY</b></p> <p>←</p> <p>R-43L-36</p> <p>⑩</p> <p><b>DO NOT ENTER</b></p> <p>R-41B-30</p>
--	--	---

MAINTAIN A MINIMUM OF ONE (1) LANE TRAFFIC TO SEATON PLACE AT ALL TIMES. CLOSE HALLNORTH DRIVE INTERSECTION FOR PAVING OPERATIONS AND MAINTAIN ACCESS TO HALLNORTH DRIVE BY UTILIZING GRENWAY DRIVE'S EXISTING PAVEMENT. CLOSE GRENWAY DRIVE INTERSECTION FOR PAVING OPERATIONS AND MAINTAIN ACCESS TO GRENWAY DRIVE BY UTILIZING HALLNORTH DRIVE'S PERMANENT PAVEMENT. CLOSE FORESTVIEW AVENUE AND ESTHER STREET INTERSECTIONS FOR PAVING OPERATIONS. MAINTAIN ACCESS TO FORESTVIEW AND ESTHER STREET BY UTILIZING ACACIA AVENUE. DETOUR SIGNS FOR ALL OF THE ABOVE SIDE STREET CLOSINGS SHALL BE POSTED AT APPROPRIATE LOCATIONS BY THE CONTRACTOR.

REFER TO MAINTENANCE OF TRAFFIC NOTES, SHEET No. 17 FOR SIDE STREET CLOSING REQUIREMENTS.

REFER TO MAINTENANCE OF TRAFFIC NOTES, SHEET No. 16-17 FOR CONSTRUCTION SEQUENCING REQUIREMENTS.

FOR ADVANCE WARNING SIGN DETAILS SEE SHEET No. 32-33.