


EXISTING PAV'T TO BE REMOVED

NO.	DESCRIPTION	UNIT	QUANTITY	TOTALS
604	MANHOLE NO. 3	EACH	2	
603	60" CONDUIT, TYPE B AS PER PLAN (A) 706.02, 1500 D-LOAD	L.F.	400	
DRAINAGE AND SANITARY				
LOCATION				
D-1	STA. 130+00.00 RT. TO STA. 131+10.00 RT.	110		
D-2	STA. 131+10.00 RT. TO STA. 133+10.00 RT.	200		
D-3	STA. 133+10.00 RT. TO STA. 134+00.00 RT.	90		
TOTALS			400	

FOR TYPICAL SECTION SEE SHEET 4
 FOR CROSS SECTIONS SEE SHEETS 82-83
 FOR ROADWAY DETAILS SEE SHEET 149

QUANTITIES HAVE BEEN CARRIED TO SUB-SUMMARY SHEETS 42-45.

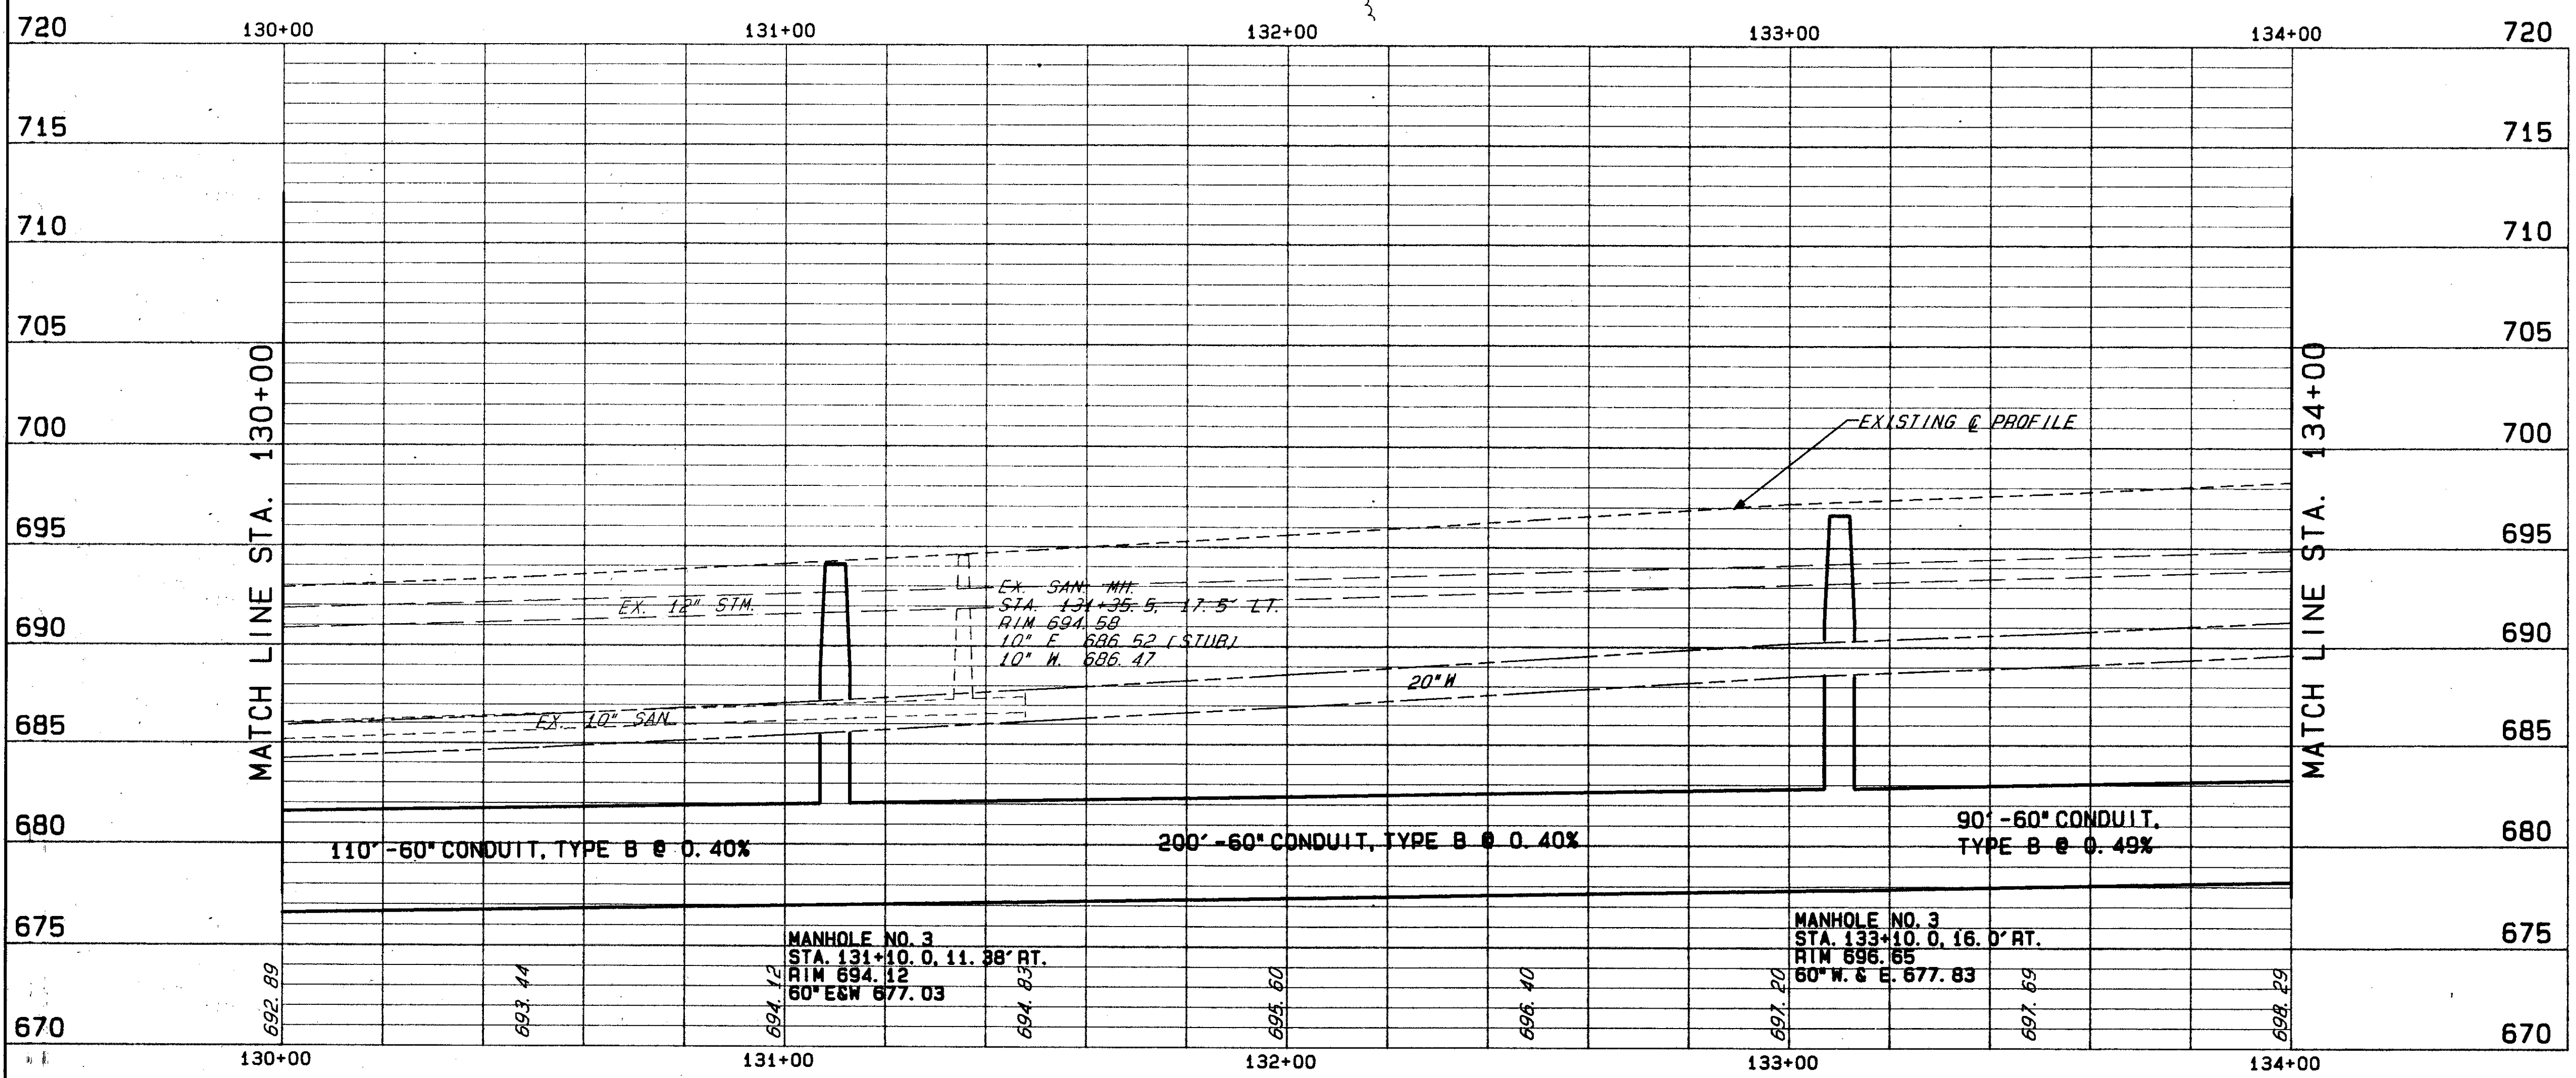

S. R. 84 PLAN & PROFILE STA. 130+00 TO STA. 134+00

90272 MON 01/11/99 04:56 AM PAM FILES: 84PL3.PLT 84PR3.PLT