


ITEM NO.	DESCRIPTION	UNIT	QUANTITY	TOTALS
604	MANHOLE NO. 4, AS PER PLAN	EA.	1	1
604	CATCH BASIN NO. 2-2B, AS PER PLAN	EA.	1	1
603	60" CONDUIT, TYPE B AS PER PLAN (A) 706.02, 1500 D-LOAD	L.F.	300	300
603	12" CONDUIT, TYPE B AS PER PLAN, 706.02	EA.	6	6
				TOTALS

EXISTING PAV'T TO BE REMOVED

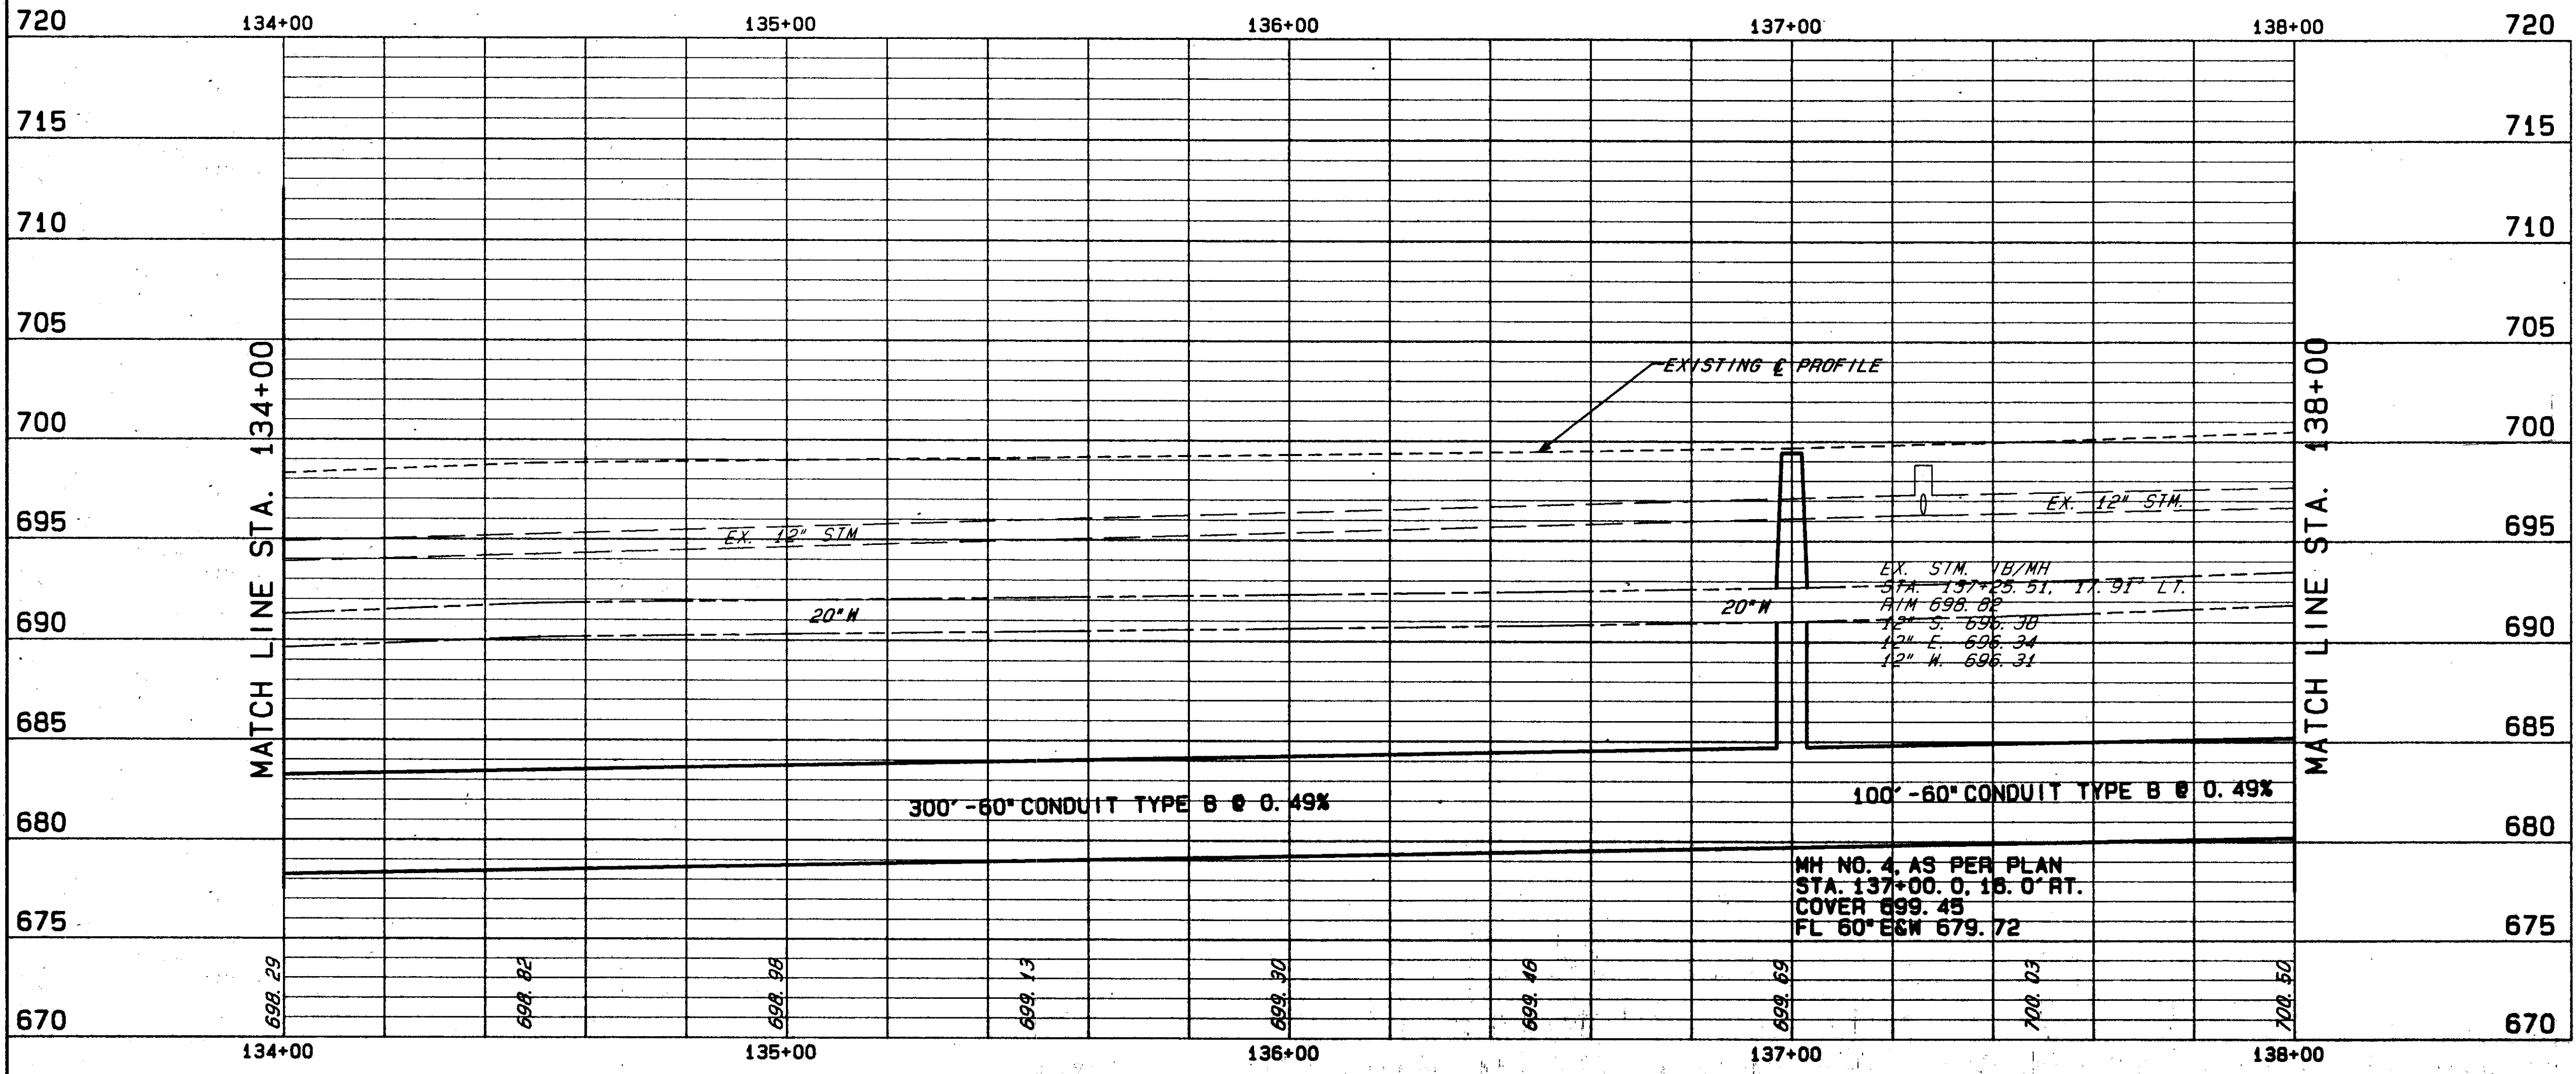

FOR TYPICAL SECTION SEE SHEET 4  
FOR CROSS SECTIONS SEE SHEET 83-85  
FOR ROADWAY DETAILS SEE SHEET 149.

QUANTITIES HAVE BEEN CARRIED  
TO SUB-SUMMARY SHEETS 42-45