


EXISTING PAV'T TO BE REMOVED

NO.	DESCRIPTION	EA.	UNIT	AMOUNT	TOTALS
604	MANHOLE NO. 4, AS PER PLAN	EA.	1		1
603	60" CONDUIT, TYPE B AS PER PLAN (A) 706.02, 1500 D-LOAD	L.F.	300	100	400
DRAINAGE AND SANITARY					
LOCATION					
D-1	STA. 138+00.00 RT. TO STA. 141+00.00 RT.				
D-2	STA. 141+00.00 RT. TO STA. 142+00.00 RT.				
					TOTALS

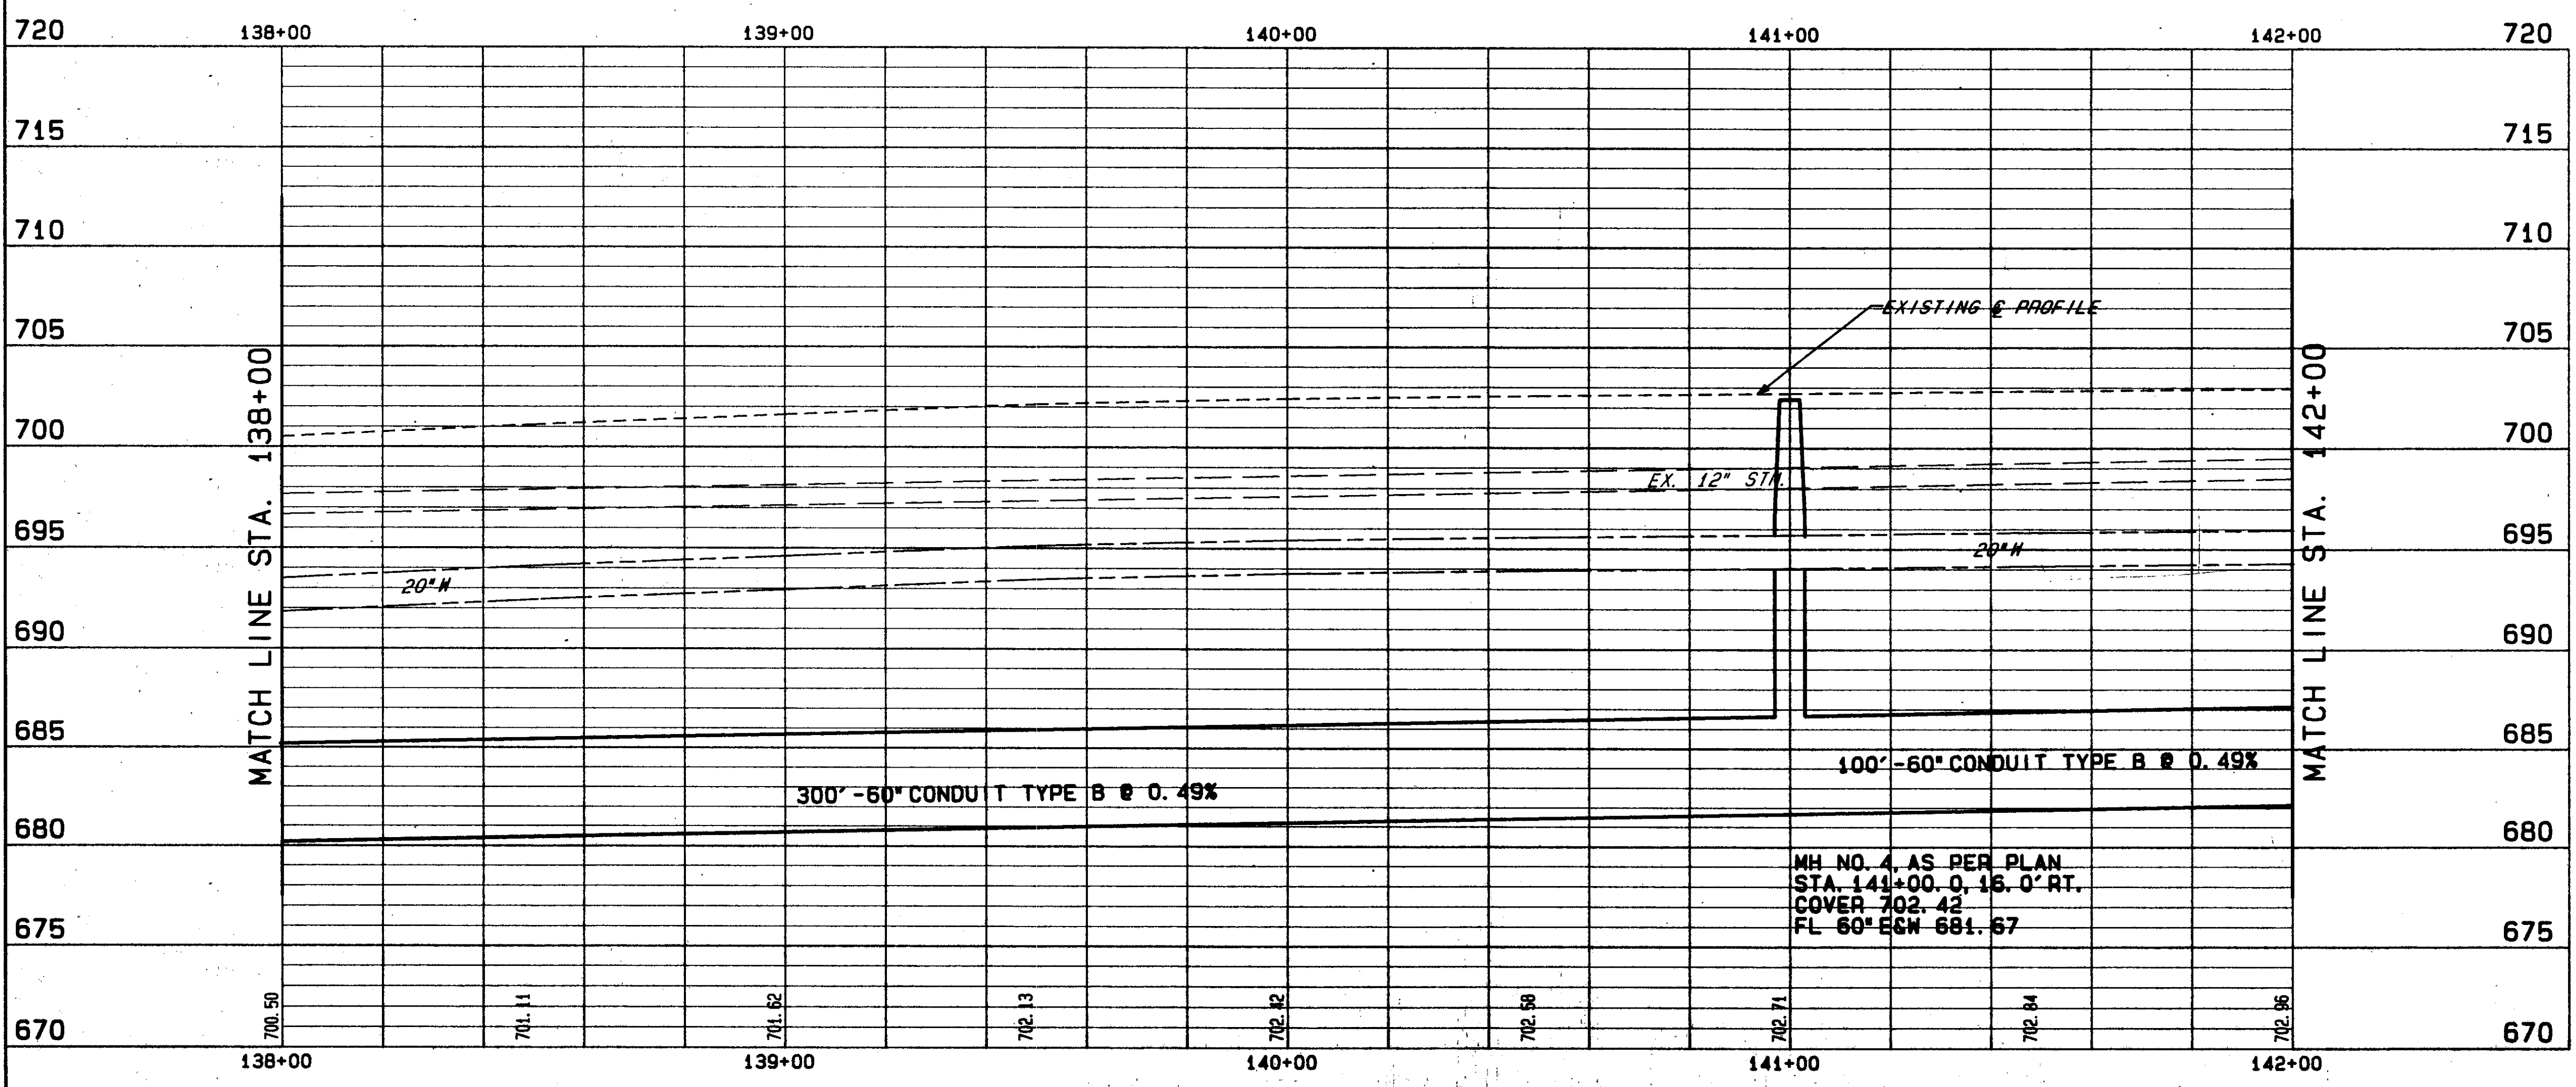

FOR TYPICAL SECTION SEE SHEET 4
 FOR CROSS SECTIONS SEE SHEET 85-88
 FOR ROADWAY DETAILS SEE SHEET 149

QUANTITIES HAVE BEEN CARRIED TO SUB-SUMMARY SHEETS 42-45

90272 WED 05/10/95 09:46 AM PAM FILES: 84PL5.PLT 84PP5.PLT