


EXISTING PAV'T TO BE REMOVED

603	60° CONDUIT, TYPE B AS PER PLAN (A) 706.02, 1500 D-LOAD	L.F.	400	TOTALS	400
DRAINAGE AND SANITARY		LOCATION	STA. 146+00.00 RT. TO STA. 150+00.00 RT.		

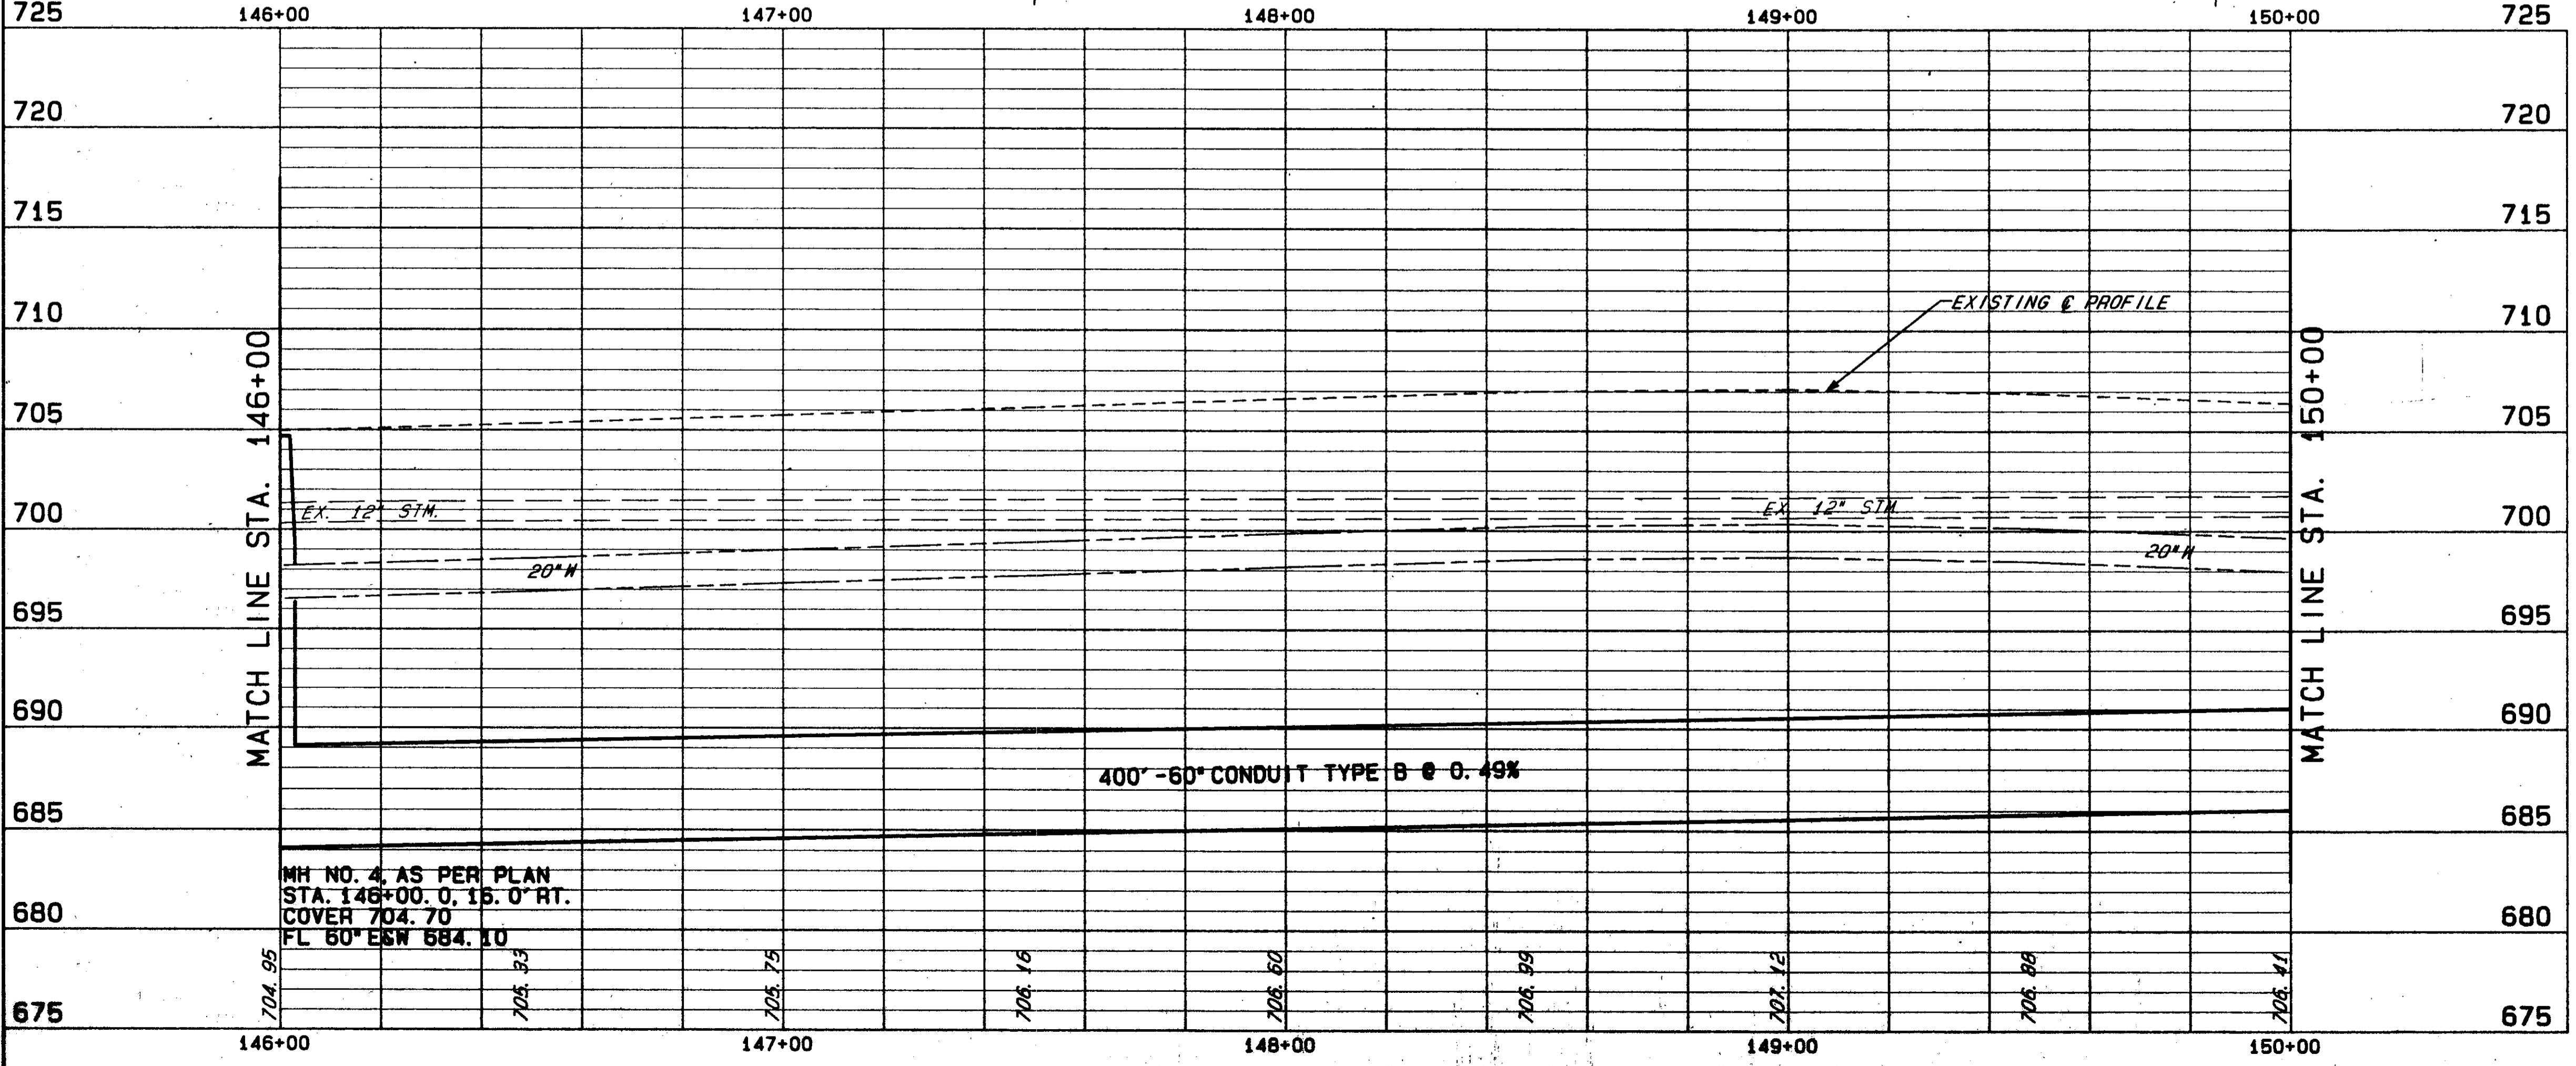

FOR TYPICAL SECTION SEE SHEET 4
 FOR CROSS SECTIONS SEE SHEET 91-93
 FOR ROADWAY DETAILS SEE SHEET 149

QUANTITIES HAVE BEEN CARRIED
 TO SUB-SUMMARY SHEETS 42-45

90272 WED 05/10/95 09:46 AM PAM FILES: B4PL7.PLT B4PR7.PLT