

QUANTITIES HAVE BEEN CARRIED TO SUB-SUMMARY SHEETS 42-45


FOR TYPICAL SECTION SEE SHEET 4
 FOR CROSS SECTIONS SEE SHEET 93-96
 FOR ROADWAY DETAILS SEE SHEET 149

EXISTING PAV'T TO BE REMOVED

ITEM NO.	DESCRIPTION	EA.	AMOUNT	TOTALS
604	MANHOLE NO. 4, AS PER PLAN	EA.	1	1
603	60" CONDUIT, TYPE B AS PER PLAN (A) 706.02, 1500 D-LOAD	L.F.	300	400

LOCATION	EA.	AMOUNT	TOTALS
D-1 STA. 150+00.00 RT. TO STA. 151+00.00 RT.	EA.	1	1
D-2 STA. 151+00.00 RT. TO STA. 154+00.00 RT.	EA.	1	1

LOCATION	EA.	AMOUNT	TOTALS
R-1 STA. 153+34.00, RT.	EA.	1	1

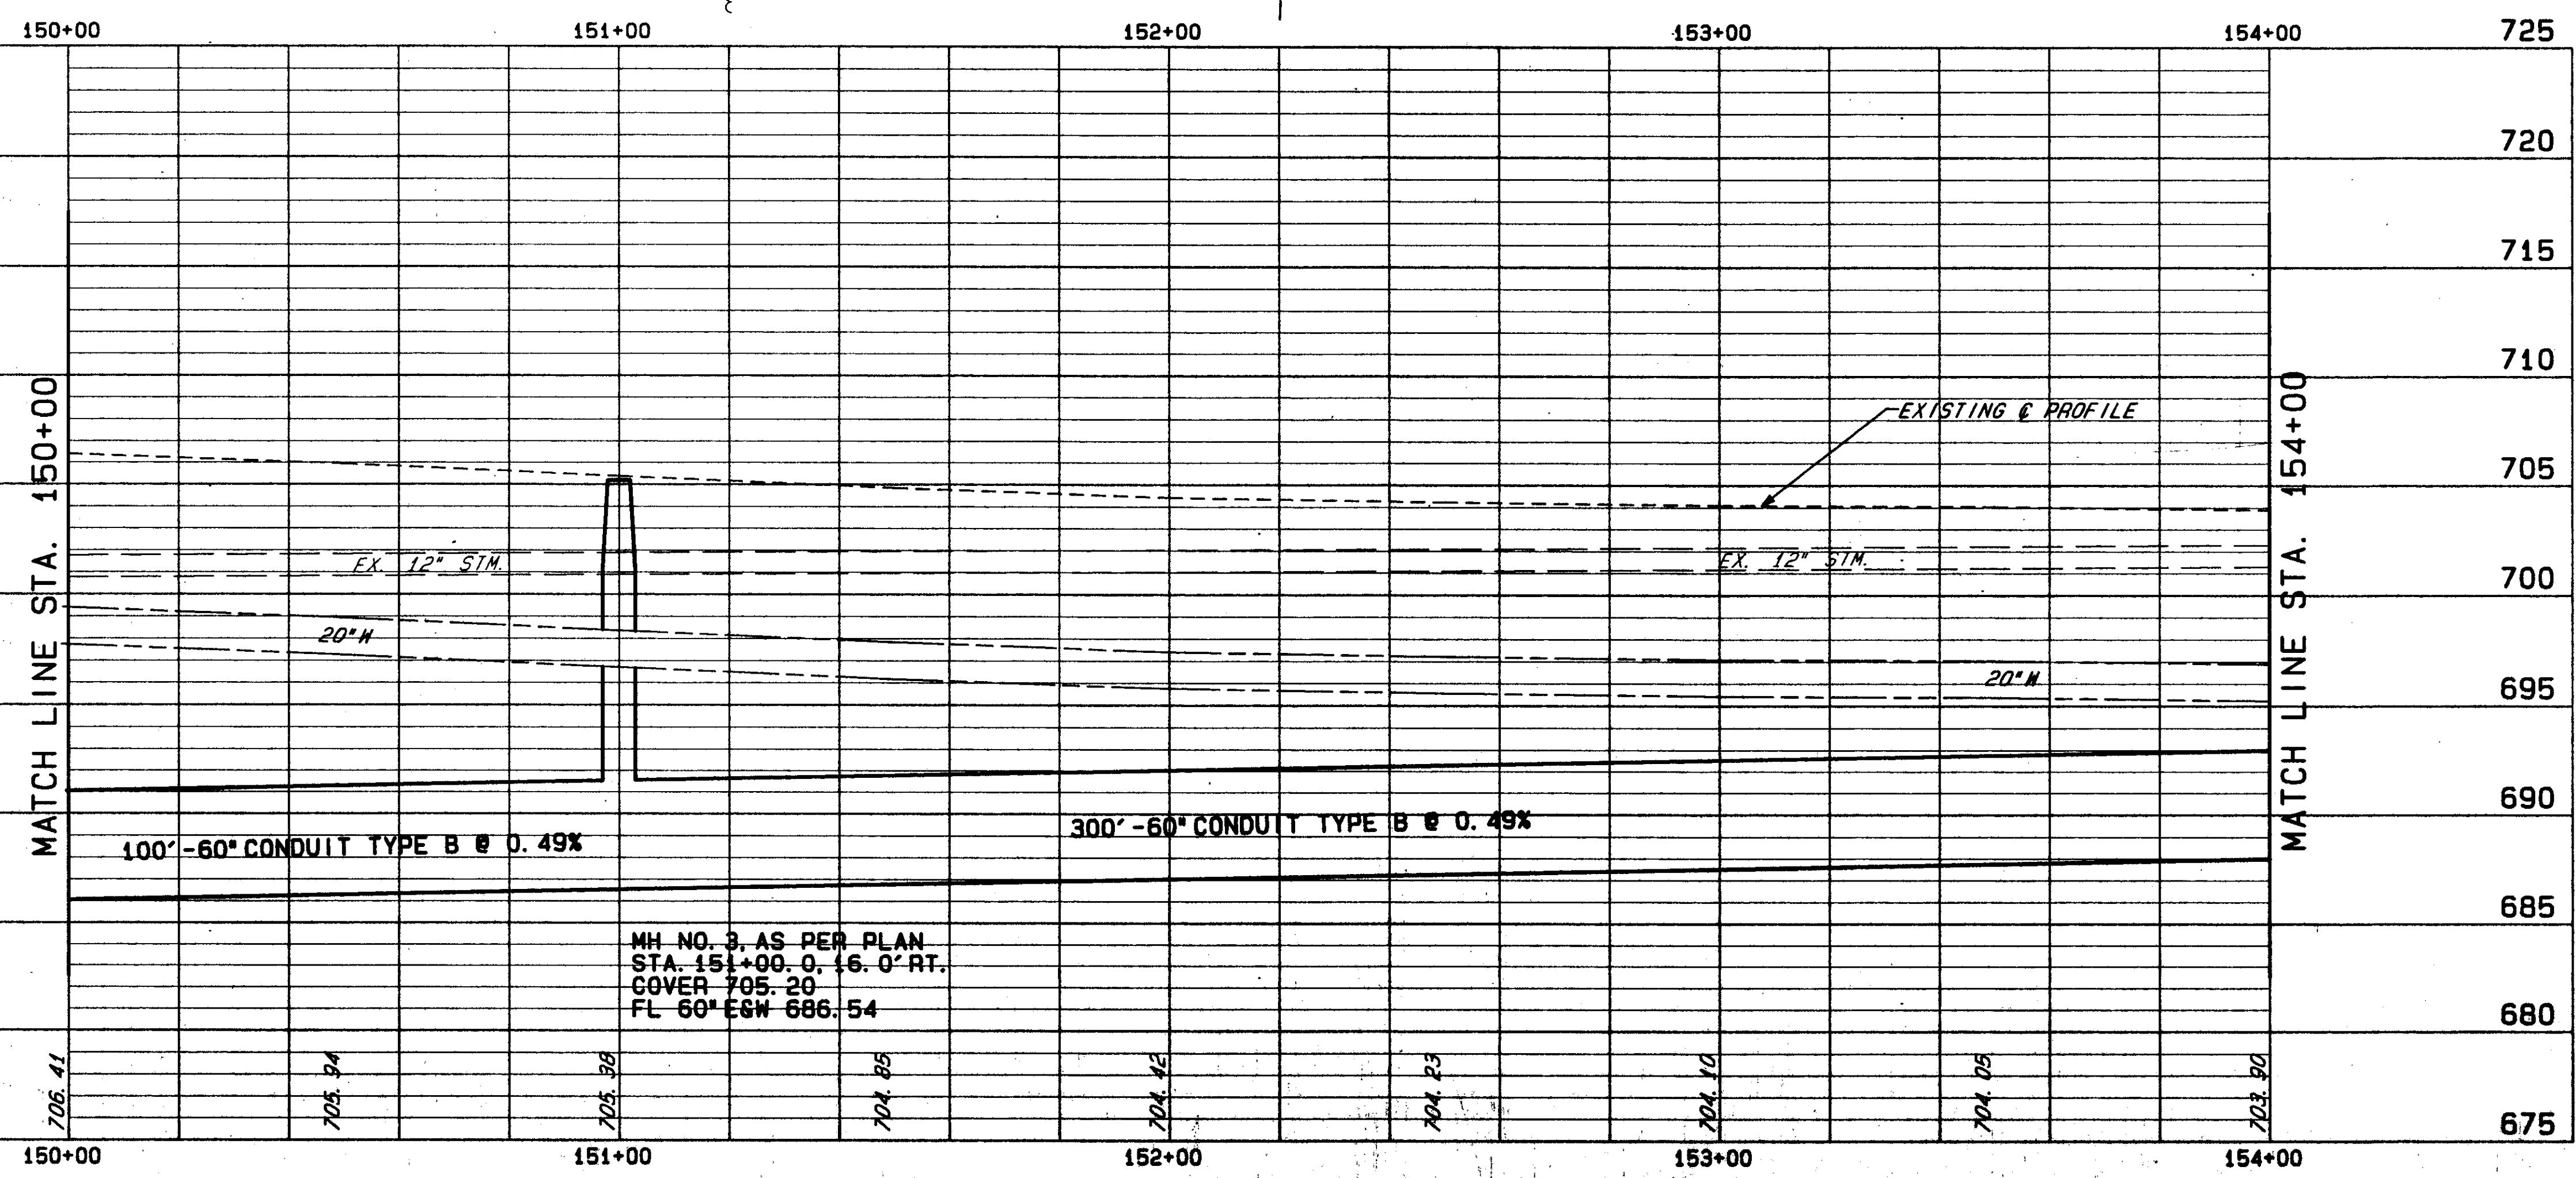

S. R. 84 PLAN & PROFILE STA. 150+00 TO STA. 154+00

90272 MED 05/10/95 09:55 AM PAM FILES: 84PL8.PLT 84PR8.PLT