


BENCH MARK #2
 N.W. CORNER PORCH STOOP
 RES. #7677
 STA. 19+90.4, 80' RT. +
 ELEV. 706.18

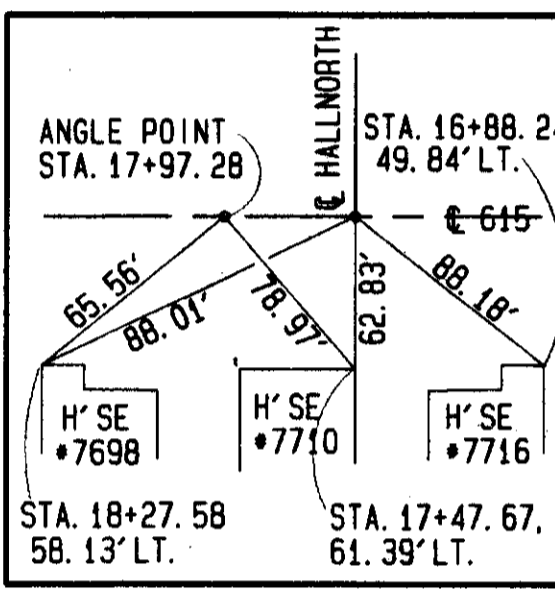

REF	LOCATION	QUANTITY	UNIT	DATE	BY
R-1	STA. 16+00.00 RT. TO STA. 17+48.00 RT.	1	EA.		
R-2	STA. 16+00.00 LT. TO STA. 20+00.00 LT.	1	EA.		
R-3	STA. 16+38.00 LT.	1	EA.		
R-4	STA. 16+55.00 RT.	1	EA.		
R-5	STA. 16+58.00 RT.	1	EA.		
R-6	STA. 17+44.00 LT. TO STA. 17+46.84 RT.	1	EA.		
R-7	STA. 17+44.00 LT. TO STA. 17+46.84 RT.	32	EA.		
R-8	STA. 17+46.84 RT. TO STA. 18+40.91 RT.	94	EA.		
R-9	STA. 17+97.00 LT.	1	EA.		
R-10	STA. 18+10.00 RT.	1	EA.		
R-11	STA. 17+80.00 RT. TO STA. 20+00.00 RT.	1	EA.		
R-12	STA. 18+82.00 RT.	1	EA.		
R-13	STA. 19+06.00 RT.	1	EA.		
R-14	STA. 18+40.91 RT. TO STA. 20+00.00 RT.	1	EA.		
R-15	STA. 19+31.00 RT.	1	EA.		
R-16	STA. 19+72.00 LT.	1	EA.		
R-17	STA. 19+95.00 LT.	1	EA.		
R-18	STA. 16+83.00 LT. TO STA. 16+88.00 LT.	1	EA.		
R-19	STA. 17+60.99	1	EA.		
R-20	STA. 17+97.28	1	EA.		
TOTALS		2	EA.		

PROPOSED PROFILE ELEVATIONS	725	720	715	710	705	700	695	690	685	680	675
16+00	704.61	704.58	704.49	704.44	704.20	703.90	703.60	703.30	703.15	703.04	703.02
17+00											
18+00											
19+00											
20+00											

REF	LOCATION	QUANTITY	UNIT	DATE	BY
604	MANHOLE RECONSTRUCTED TO GRADE AS PER PLAN TYPE 2	1	EA.		
604	MANHOLE, NO. 3, AS PER PLAN	2	EA.		
604	CATCH BASIN, NO. 3, AS PER PLAN	4	EA.		
603	30" CONDUIT, TYPE B AS PER PLAN, 706.02	130	L.F.		
603	18" CONDUIT, TYPE B AS PER PLAN, 706.02	190	L.F.		
603	12" CONDUIT, TYPE B AS PER PLAN, 706.02	108	L.F.		
TOTALS		108	L.F.		

FOR STORM SEWER CONNECTION SCHEDULE SEE SHEET 46
 FOR SANITARY SEWER CONNECTION SCHEDULE SEE SHEET 47
 FOR TYPICAL SECTIONS SEE SHEETS 4-10
 FOR SIDEWALK PLAN & PROFILE SEE SHEET 78
 FOR CROSS SECTIONS SEE SHEETS 108-111
 FOR SIDEWALK CROSS SECTIONS SEE SHEETS 121-122
 FOR UNDERDRAIN QUANTITIES SEE SHEETS 40-41
 FOR INTERSECTION DETAILS SEE SHEETS 132-134
 FOR CATCH BASIN DETAILS SEE SHEETS 145-146
 FOR SANITARY SEWER DETAILS SEE SHEETS 147-148
 FOR DRIVEWAY DETAILS SEE SHEETS 150-151
 FOR PAVEMENT MARKING PLANS SEE SHEETS 160-161
 FOR SIGNING PLANS SEE SHEETS 164-165

S. R. 615 PLAN & PROFILE STA. 16+00 TO STA. 20+00