



QUANTITIES HAVE BEEN CARRIED TO SUB-SUMMARY SHEETS 42-45

ITEM	QTY	UNIT	AMOUNT
MONUMENT ASSEMBLY	EA.		1
CATCH BASIN OR INLET REMOVED	EA.		1
MANHOLE REMOVED	EA.		1
PIPE REMOVED 24" AND UNDER	L.F.		39
WALK REMOVED	S.F.	695	2000
STRUCTURE REMOVED	LUMP		1175
TREE AND/OR STUMP REMOVED, 48" SIZE	EA.		1
TREE AND/OR STUMP REMOVED, 30" SIZE	EA.		1
TREE AND/OR STUMP REMOVED, 18" SIZE	EA.		3
TOTALS			439

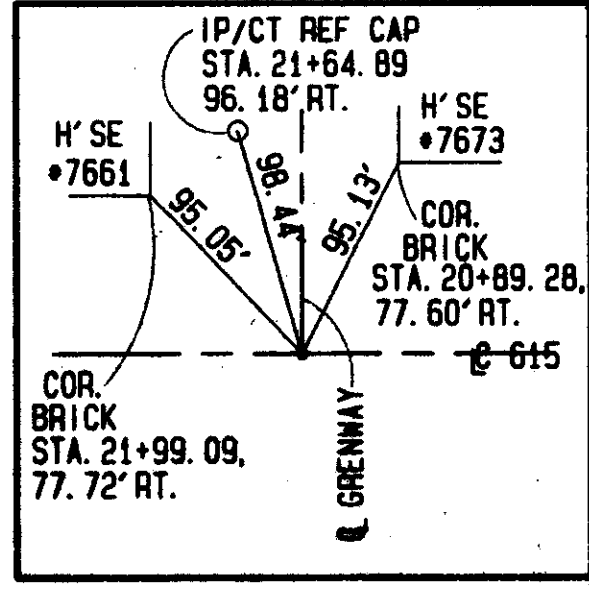

REF	LOCATION	DESCRIPTION	AMOUNT
R-1	STA. 20+00.00 RT. TO STA. 21+31.00 RT.		
R-2	STA. 20+26.00 LT.		
R-3	STA. 20+63.00 LT.		
R-4	STA. 20+00.00 LT. TO STA. 24+00.00 LT.		
R-5	STA. 21+08.00 LT. TO STA. 21+28.57 RT.		
R-6	STA. 20+00.00 RT. TO STA. 21+28.57 RT.		
R-7	STA. 21+56.00 LT.		
R-8	STA. 21+85.00 LT.		
R-9	STA. 21+28.57 RT. TO STA. 24+00.00 RT.		
R-10	STA. 21+85.00 RT. TO STA. 24+00.00 RT.		
R-11	STA. 22+26.00 LT.		
R-12	STA. 22+27.00 LT.		
R-13	STA. 22+39.00 LT.		
R-14	STA. 22+40.00 LT.		
R-15	STA. 22+51.00 LT.		
R-16	STA. 22+82.00 LT.		
R-17	STA. 22+86.00 RT.		
R-18	STA. 23+37.00 LT.		
R-19	STA. 23+42.00 RT.		
R-20	STA. 23+48.00 LT.		
R-21	STA. 23+65.00 RT.		
R-22	STA. 23+72.00 LT.		
R-23	STA. 23+93.00 LT.		
R-24	STA. 21+44.20		
TOTALS			265

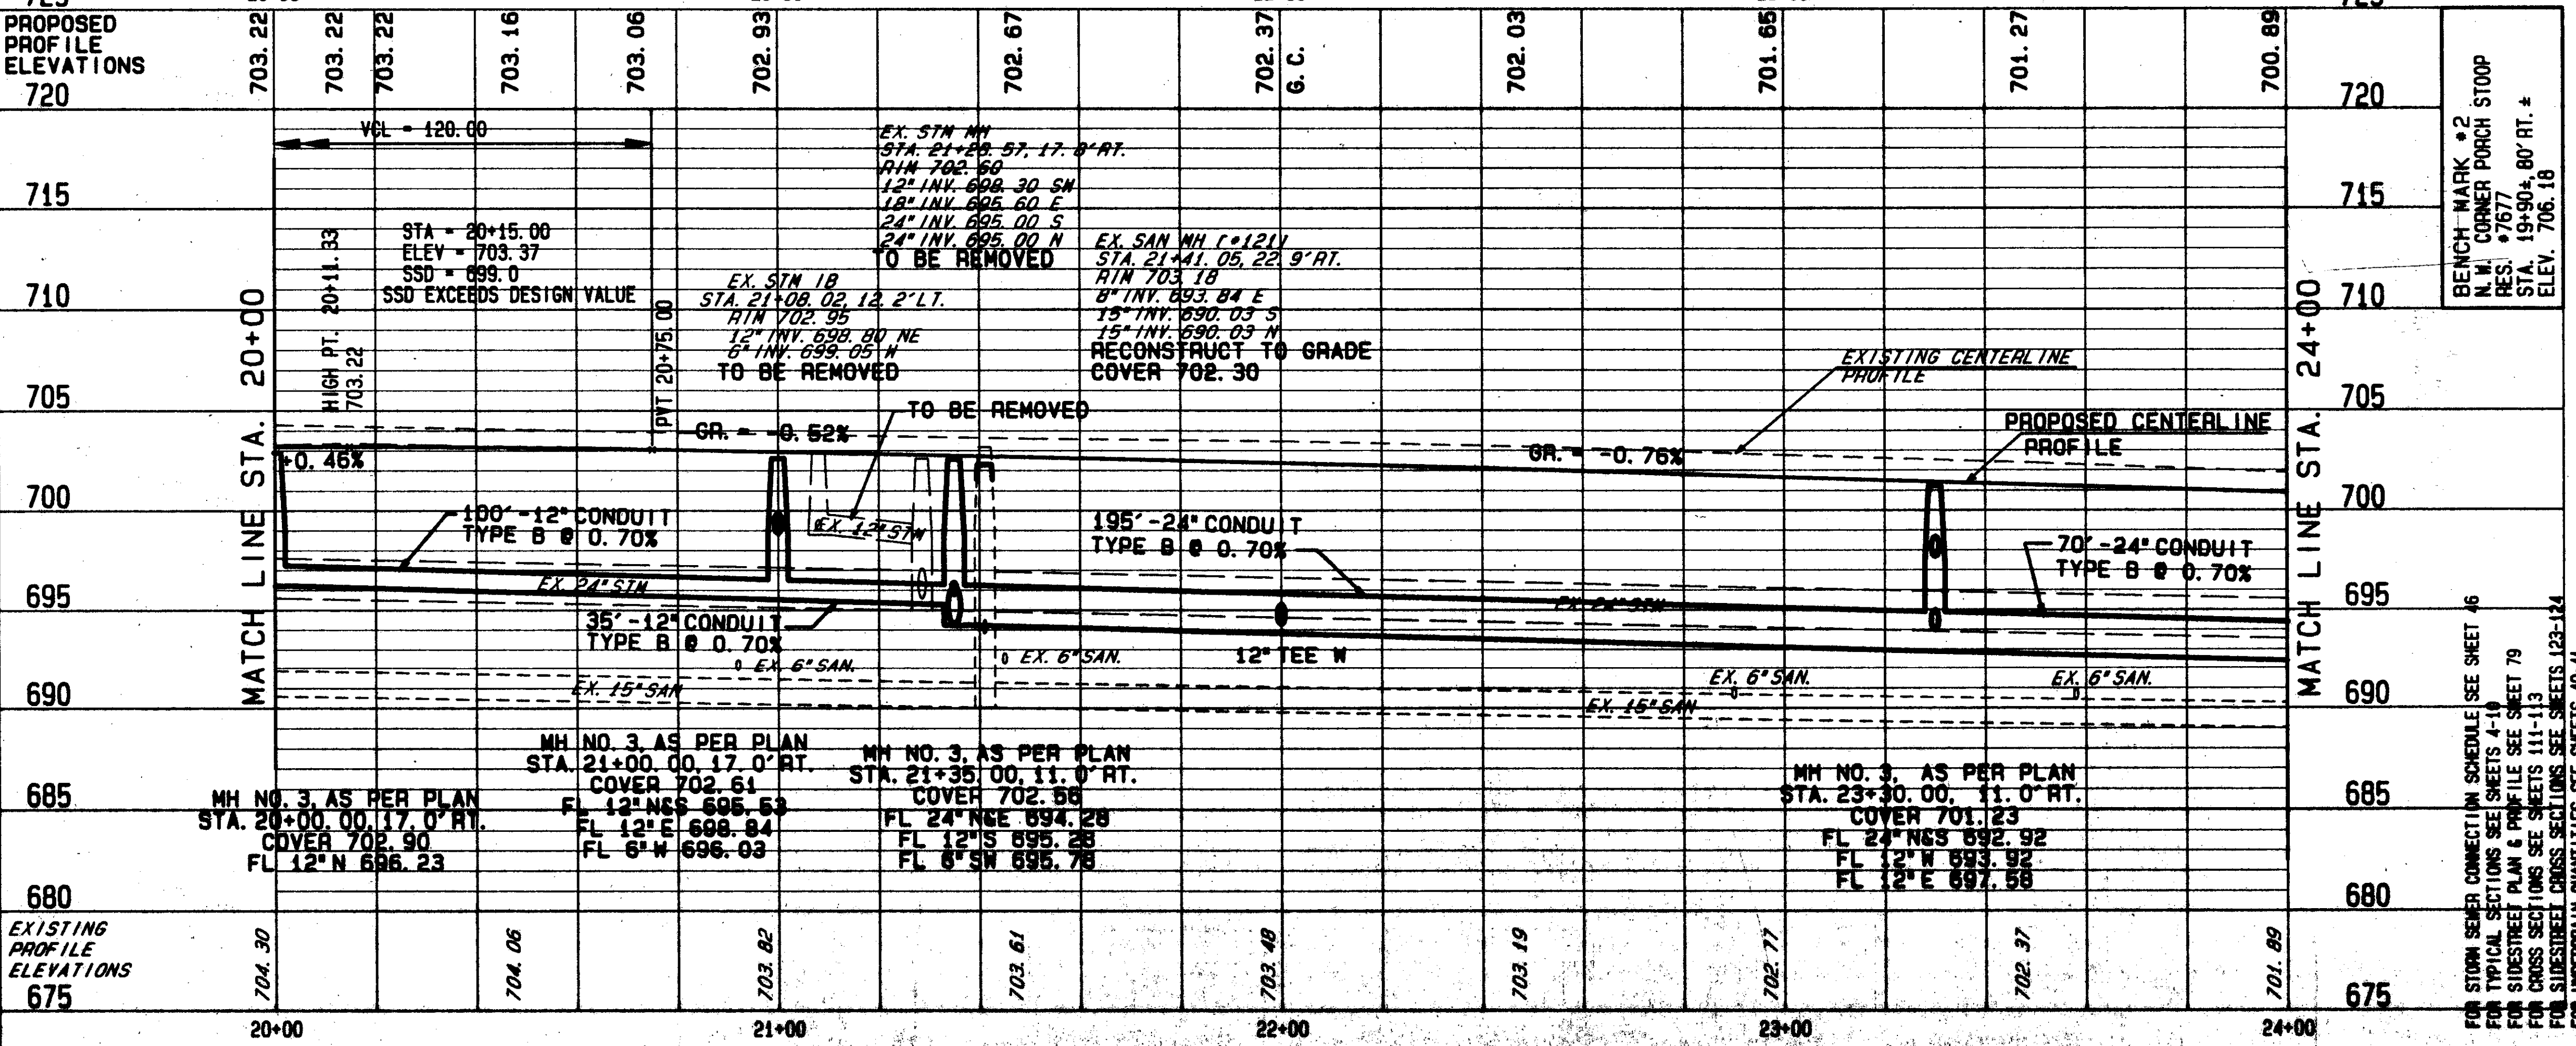

ITEM	QTY	UNIT	AMOUNT
MANHOLE RECONSTRUCTED TO GRADE, AS PER PLAN TYPE 2	EA.		1
24"x12"x24" TEE	EA.		1
45" BEND	EA.		2
MANHOLE, NO. 3, AS PER PLAN	EA.		4
INLET, NO. 1, AS PER PLAN	EA.		1
CATCH BASIN, NO. 3A, AS PER PLAN	EA.		4
24" CONDUIT, TYPE B AS PER PLAN, 706.02	L.F.		265
12" CONDUIT, TYPE B AS PER PLAN, 706.02	L.F.		223
6" CONDUIT, TYPE B, AS PER PLAN	L.F.		112
TOTALS			500

FOR STORM SEWER CONNECTION SCHEDULE SEE SHEET 46
 FOR TYPICAL SECTIONS SEE SHEETS 4-10
 FOR SIDEWALK PLAN & PROFILE SEE SHEET 79
 FOR CROSS SECTIONS SEE SHEETS 111-113
 FOR SIDEWALK CROSS SECTIONS SEE SHEETS 40-41
 FOR UNDERDRAIN QUANTITIES SEE SHEETS 134-136
 FOR DRIVEWAY PROFILES SEE SHEETS 134-136
 FOR INTERSECTION DETAIL SEE SHEET 143
 FOR CATCH BASIN DETAILS SEE SHEETS 145-146
 FOR SANITARY SENDER DETAILS SEE SHEETS 147-148
 FOR DRIVEWAY DETAILS SEE SHEET 149
 FOR PAVEMENT DETAILS SEE SHEETS 150-151
 FOR SIGNING MARKING PLANS SEE SHEET 161
 FOR SIGNING PLANS SEE SHEET 165

REF	LOCATION	DESCRIPTION	AMOUNT
D-1	STA. 20+00.00 RT. TO STA. 21+00.00 RT.		
D-2	STA. 20+94.00 RT. TO STA. 21+00.00 RT.		
D-3	STA. 21+00.00 RT. TO STA. 21+35.00 RT.		
D-4	STA. 21+08.00 LT. TO STA. 21+35.00 RT.		
D-5	STA. 21+09.00 LT. TO STA. 21+35.00 RT.		
D-6	STA. 21+35.00 RT. TO STA. 23+30.00 RT.		
D-7	STA. 22+00.00 LT. TO STA. 22+00.00 RT.		
D-8	STA. 23+30.00 LT. TO STA. 23+30.00 RT.		
D-9	STA. 23+30.00 RT.		
D-10	STA. 23+30.00 RT. TO STA. 24+00.00 RT.		
S-1	STA. 21+41.06 RT.		
TOTALS			265

S. R. 615 PLAN & PROFILE STA. 20+00 TO STA. 24+00