


FOR TYPICAL SECTIONS SEE SHEETS 4-10
 FOR S. R. 615 PLAN & PROFILE SEE SHEET 68
 FOR S. R. 615 CROSS SECTIONS SEE SHEETS 107-108
 FOR SEATON PLACE CROSS SECTIONS SEE SHEET 121
 FOR UNDERDRAIN QUANTITIES SEE SHEETS 40-41
 FOR DRIVEWAY PROFILES SEE SHEET 140
 FOR INTERSECTION DETAILS SEE SHEETS 142-146
 FOR CATCH BASIN DETAILS SEE SHEETS 145-146
 FOR ROADWAY DETAILS SEE SHEET 149
 FOR DRIVEWAY DETAILS SEE SHEETS 150-151
 FOR PAVEMENT MARKING PLANS SEE SHEET 160
 FOR SIGNING PLANS SEE SHEET 164

ROADWAY						
REF	LOCATION	S.F.	L.F.	L.F.	EA.	L.F.
R-1	STA. 14+77.45 (SR. 615) RT. TO STA. 10+27.99 LT.			21	1	
R-2	STA. 14+82.00 (SR. 615) RT. TO STA. 11+03.00 LT.		113			
R-3	STA. 13+88.00 (SR. 615) RT. TO STA. 11+15.00 RT.		125			
R-4	STA. 10+27.99 LT. TO STA. 10+35.30 LT.			12		1
R-5	STA. 10+35.30 LT. TO STA. 10+32.40 RT.			28		1
R-6	STA. 10+32.40 RT. TO STA. 10+50.30 RT.			21		1
R-7	STA. 10+28.00 LT. TO STA. 11+00.00 LT.	360				
R-8	STA. 10+30.00 LT. TO STA. 11+00.00 LT.					70
TOTALS		360	238	82	1	3 70

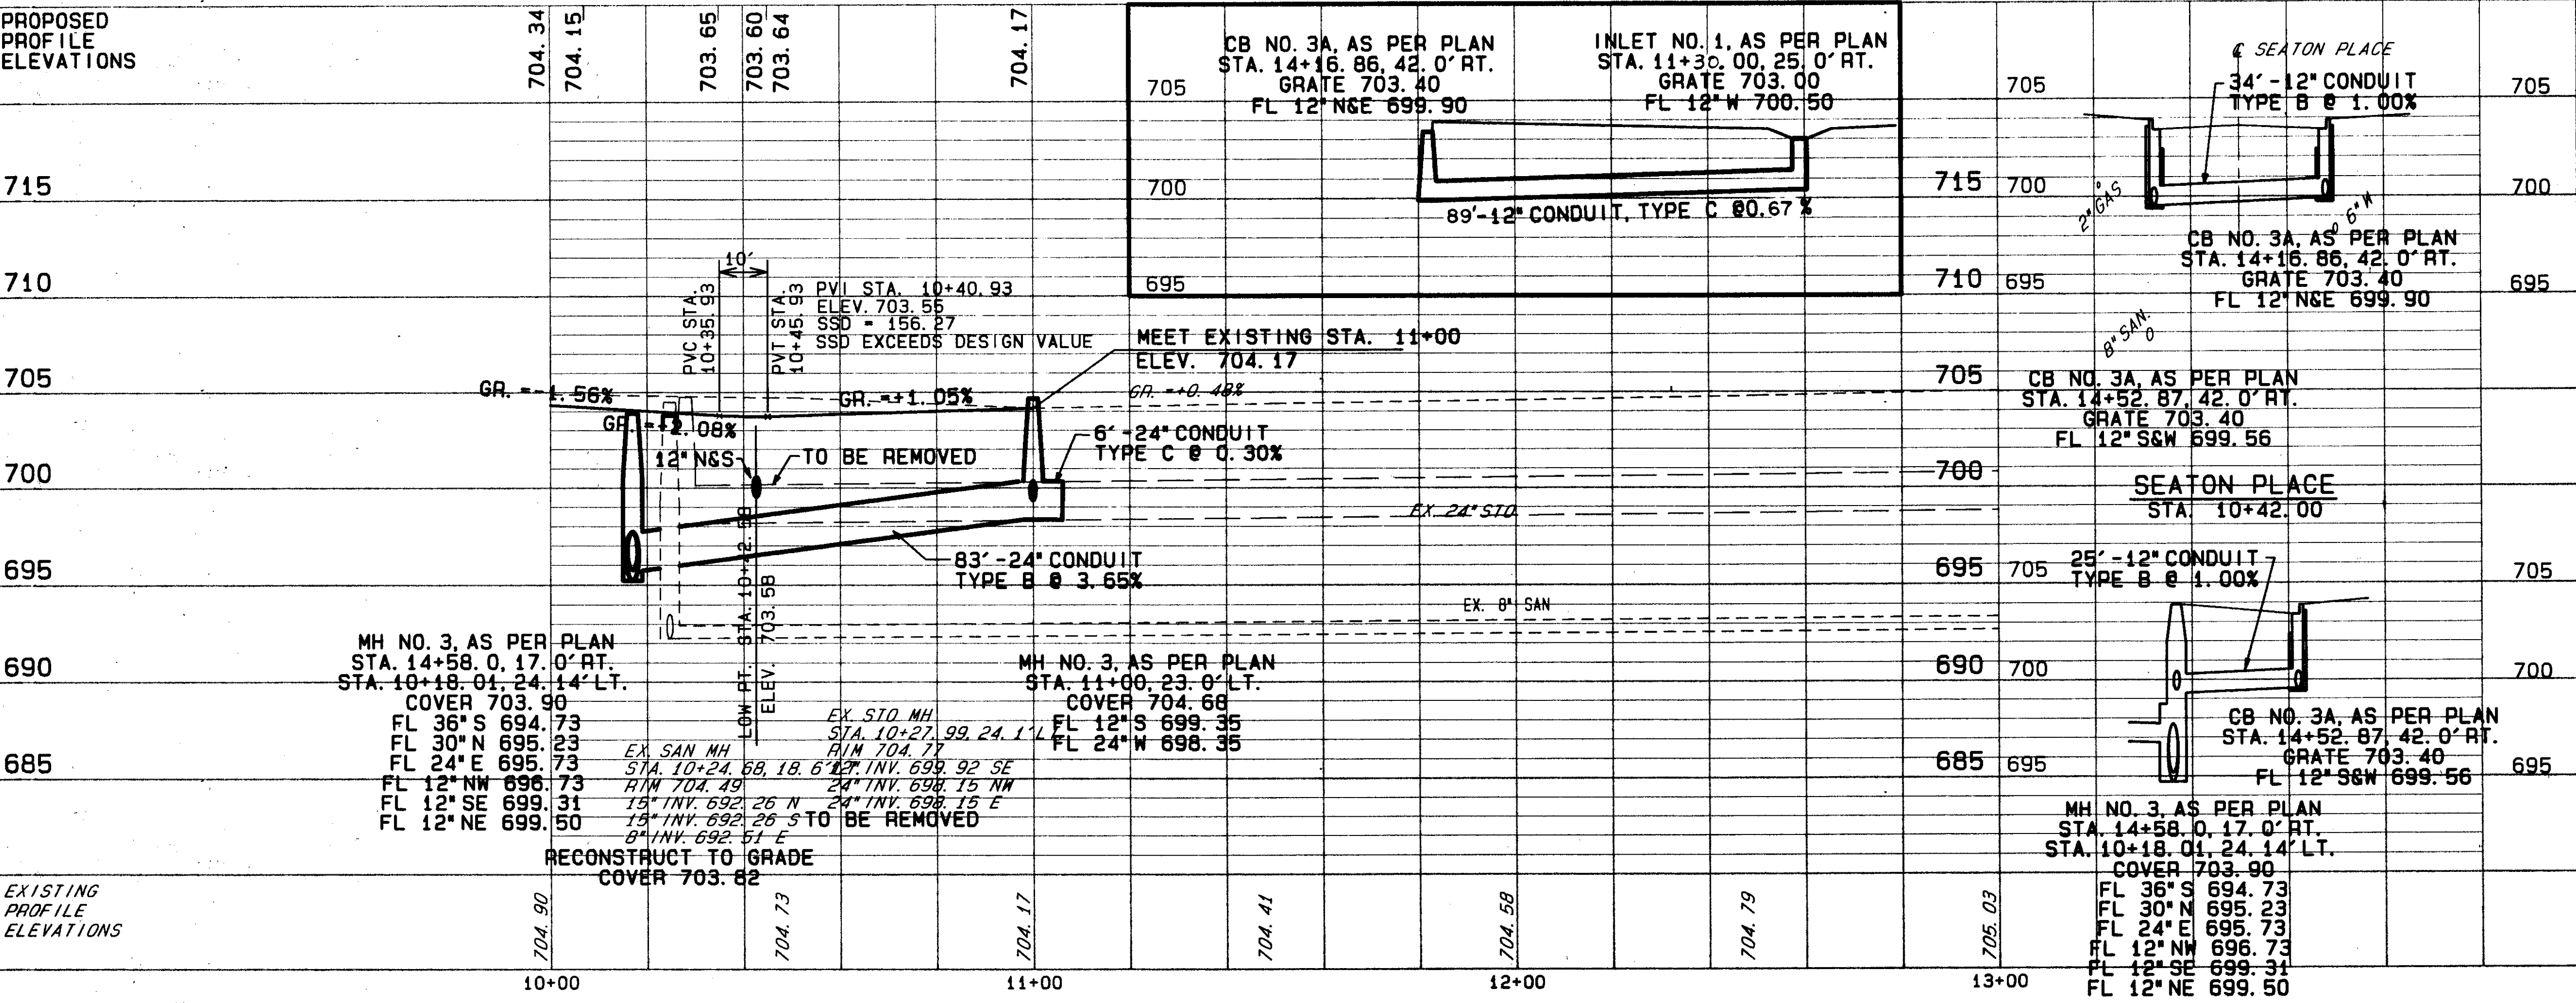

REF	LOCATION	S.F.	L.F.	L.F.	EA.	L.F.
604	MANHOLE, NO. 3, AS PER PLAN			1		1
604	INLET, NO. 1, AS PER PLAN					1
604	CATCH BASIN, NO. 3A, AS PER PLAN			1		2
604	CATCH BASIN, NO. 3, AS PER PLAN					1
603	24\"/>					

DRAINAGE & SANITARY						
REF	LOCATION	S.F.	L.F.	L.F.	EA.	L.F.
D-1	STA. 10+18.01 LT. TO STA. 11+00.00 LT.			83		83
D-2	STA. 10+18.01 LT. TO STA. 14+52.87 (SR. 615) RT.		25			
D-3	STA. 14+52.87 (SR. 615) LT. TO STA. 14+16.86 (SR. 615) RT.		34			
D-4	STA. 14+16.86 (SR. 615) RT. TO STA. 11+30.00 RT.			89		13
D-5	STA. 11+00.00 LT. TO STA. 11+06.00 LT.					59
D-6	STA. 11+00.00 LT.					
TOTALS						155

QUANTITIES HAVE BEEN CARRIED TO SUB-SUMMARY SHEETS 42-45.

SEATON PLACE PLAN & PROFILE STA. 10+00 TO STA. 13+00