
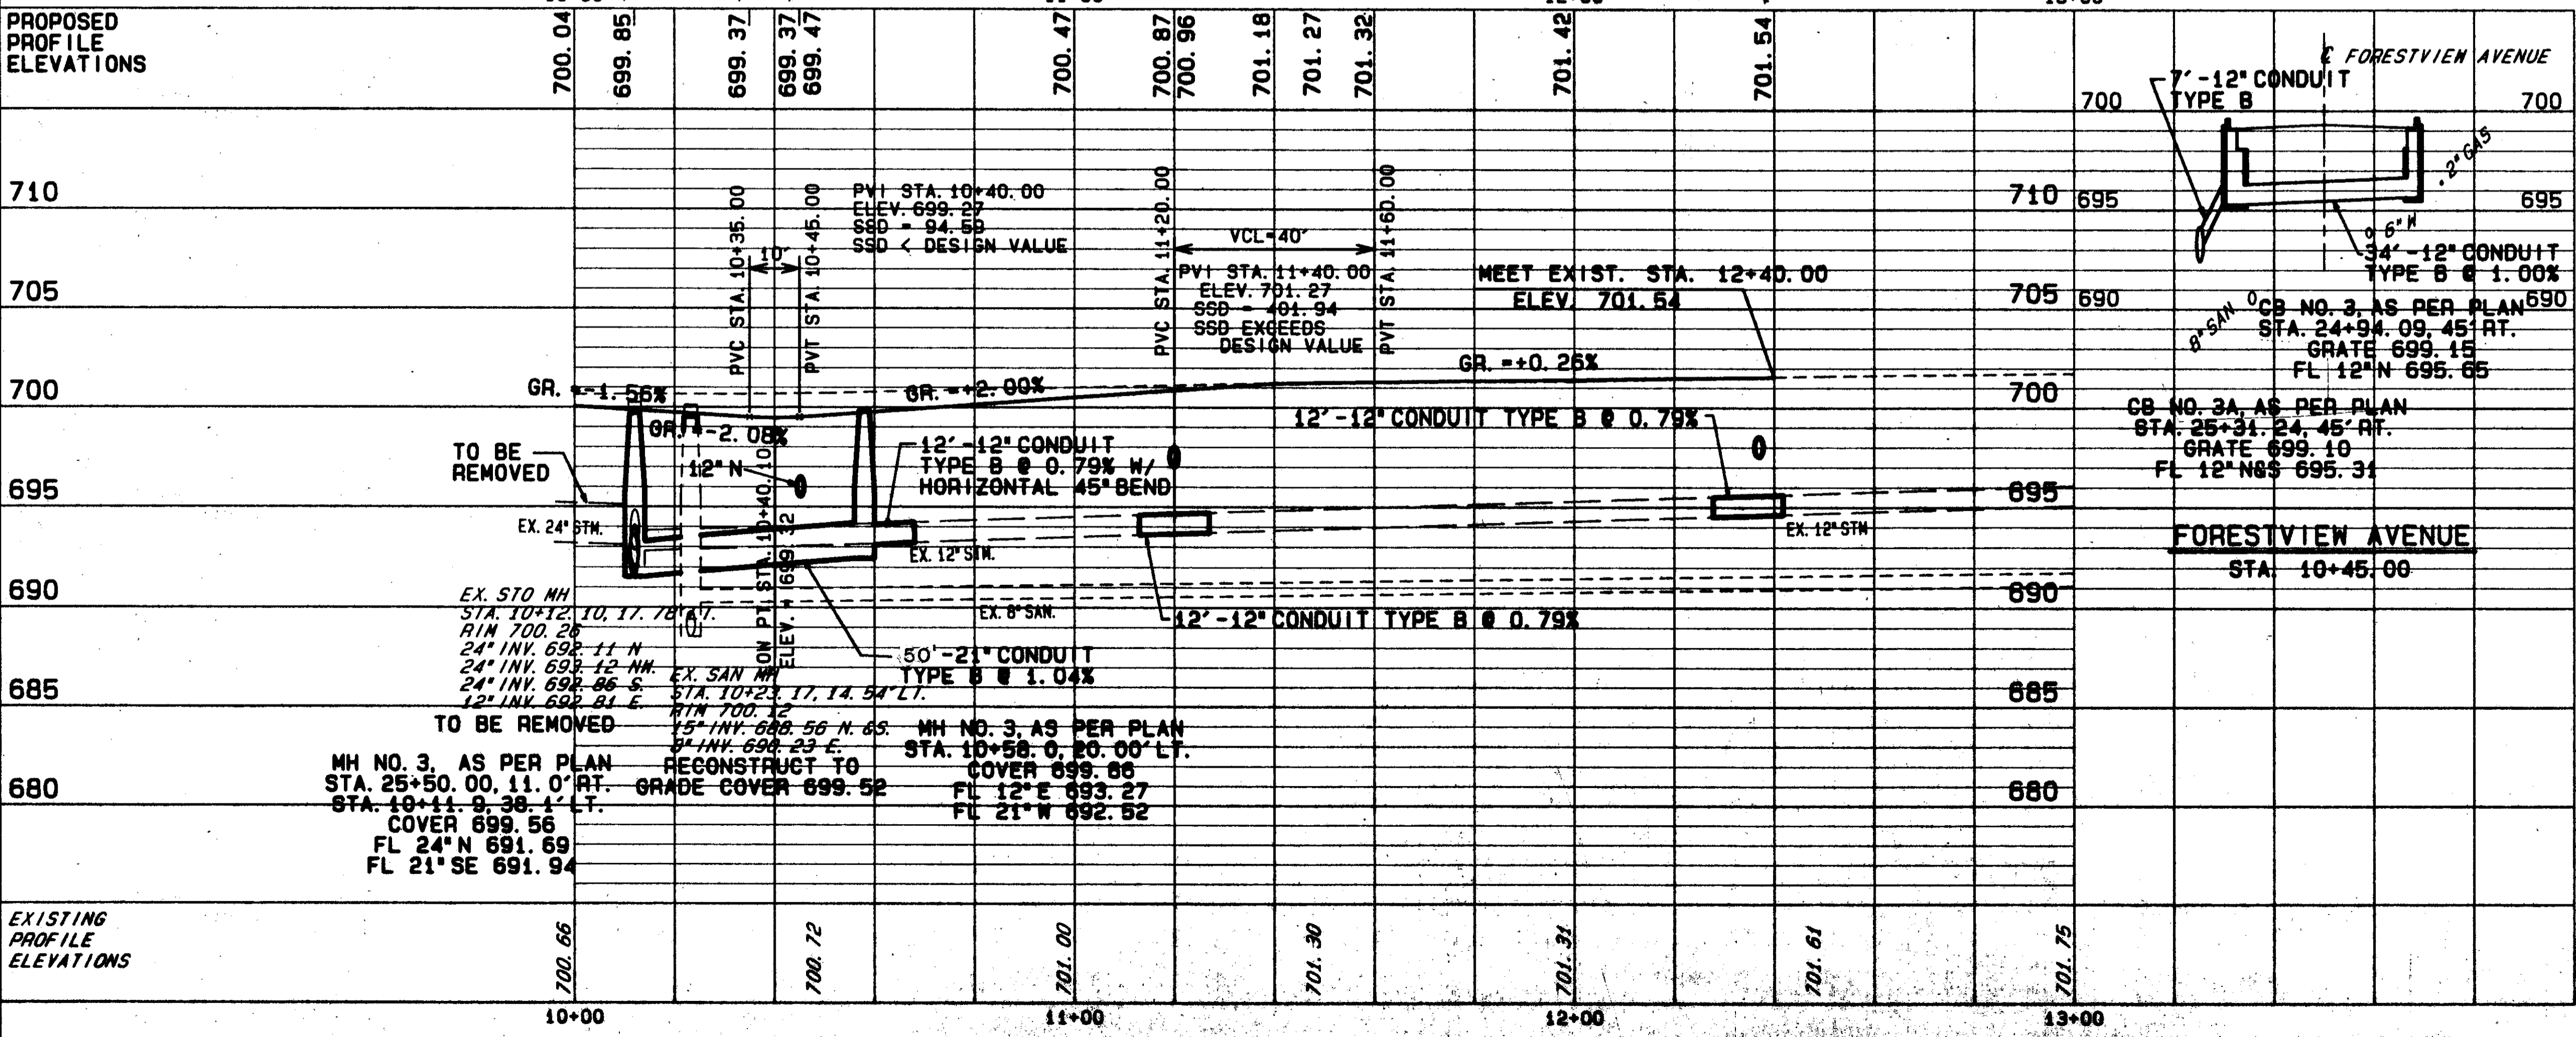


FOR TYPICAL SECTIONS SEE SHEETS 4-10
 FOR S.R. 615 PLAN & PROFILE SEE SHEET 71
 FOR FORESTVIEW AV. CROSS SECTIONS SEE SHEETS 114-115
 FOR UNDERDRAIN QUANTITIES SEE SHEETS 126-127
 FOR DRIVEWAY PROFILES SEE SHEETS 140-141
 FOR INTERSECTION DETAIL SEE SHEET 144
 FOR CATCH BASIN DETAILS SEE SHEET 145-146
 FOR ROADWAY DETAILS SEE SHEET 149
 FOR DRIVEWAY DETAILS SEE SHEETS 150-151
 FOR PAVEMENT MARKING PLANS SEE SHEET 161
 FOR SIGNING PLANS SEE SHEET 165

DRAINAGE & SANITARY

REF	LOCATION	L.F.	L.F.	EA.	EA.	EA.	EA.	EA.	EA.
D-1	STA. 10+11.90 LT. TO STA. 10+58.00 LT.		50					1	1
D-2	STA. 25+31.24 (SR. 615) RT. TO STA. 10+47.00 LT.	7							
D-3	STA. 24+94.09 (SR. 615) RT. TO STA. 25+31.24 (SR. 615) RT.	34		1					
D-4	STA. 10+58.00 LT. TO STA. 10+68.00 LT.	12			1				1
D-5	STA. 11+14.00 LT. TO STA. 11+26.00 LT.	12				1			
D-6	STA. 11+20.00 LT. TO STA. 11+20.00 RT.	28					1		
D-7	STA. 12+09.00 LT. TO STA. 12+21.00 LT.	12					1		
D-8	STA. 12+15.00 LT. TO STA. 12+40.00 RT.	33					1		
TOTALS		138	50	1	3	2	1	1	1

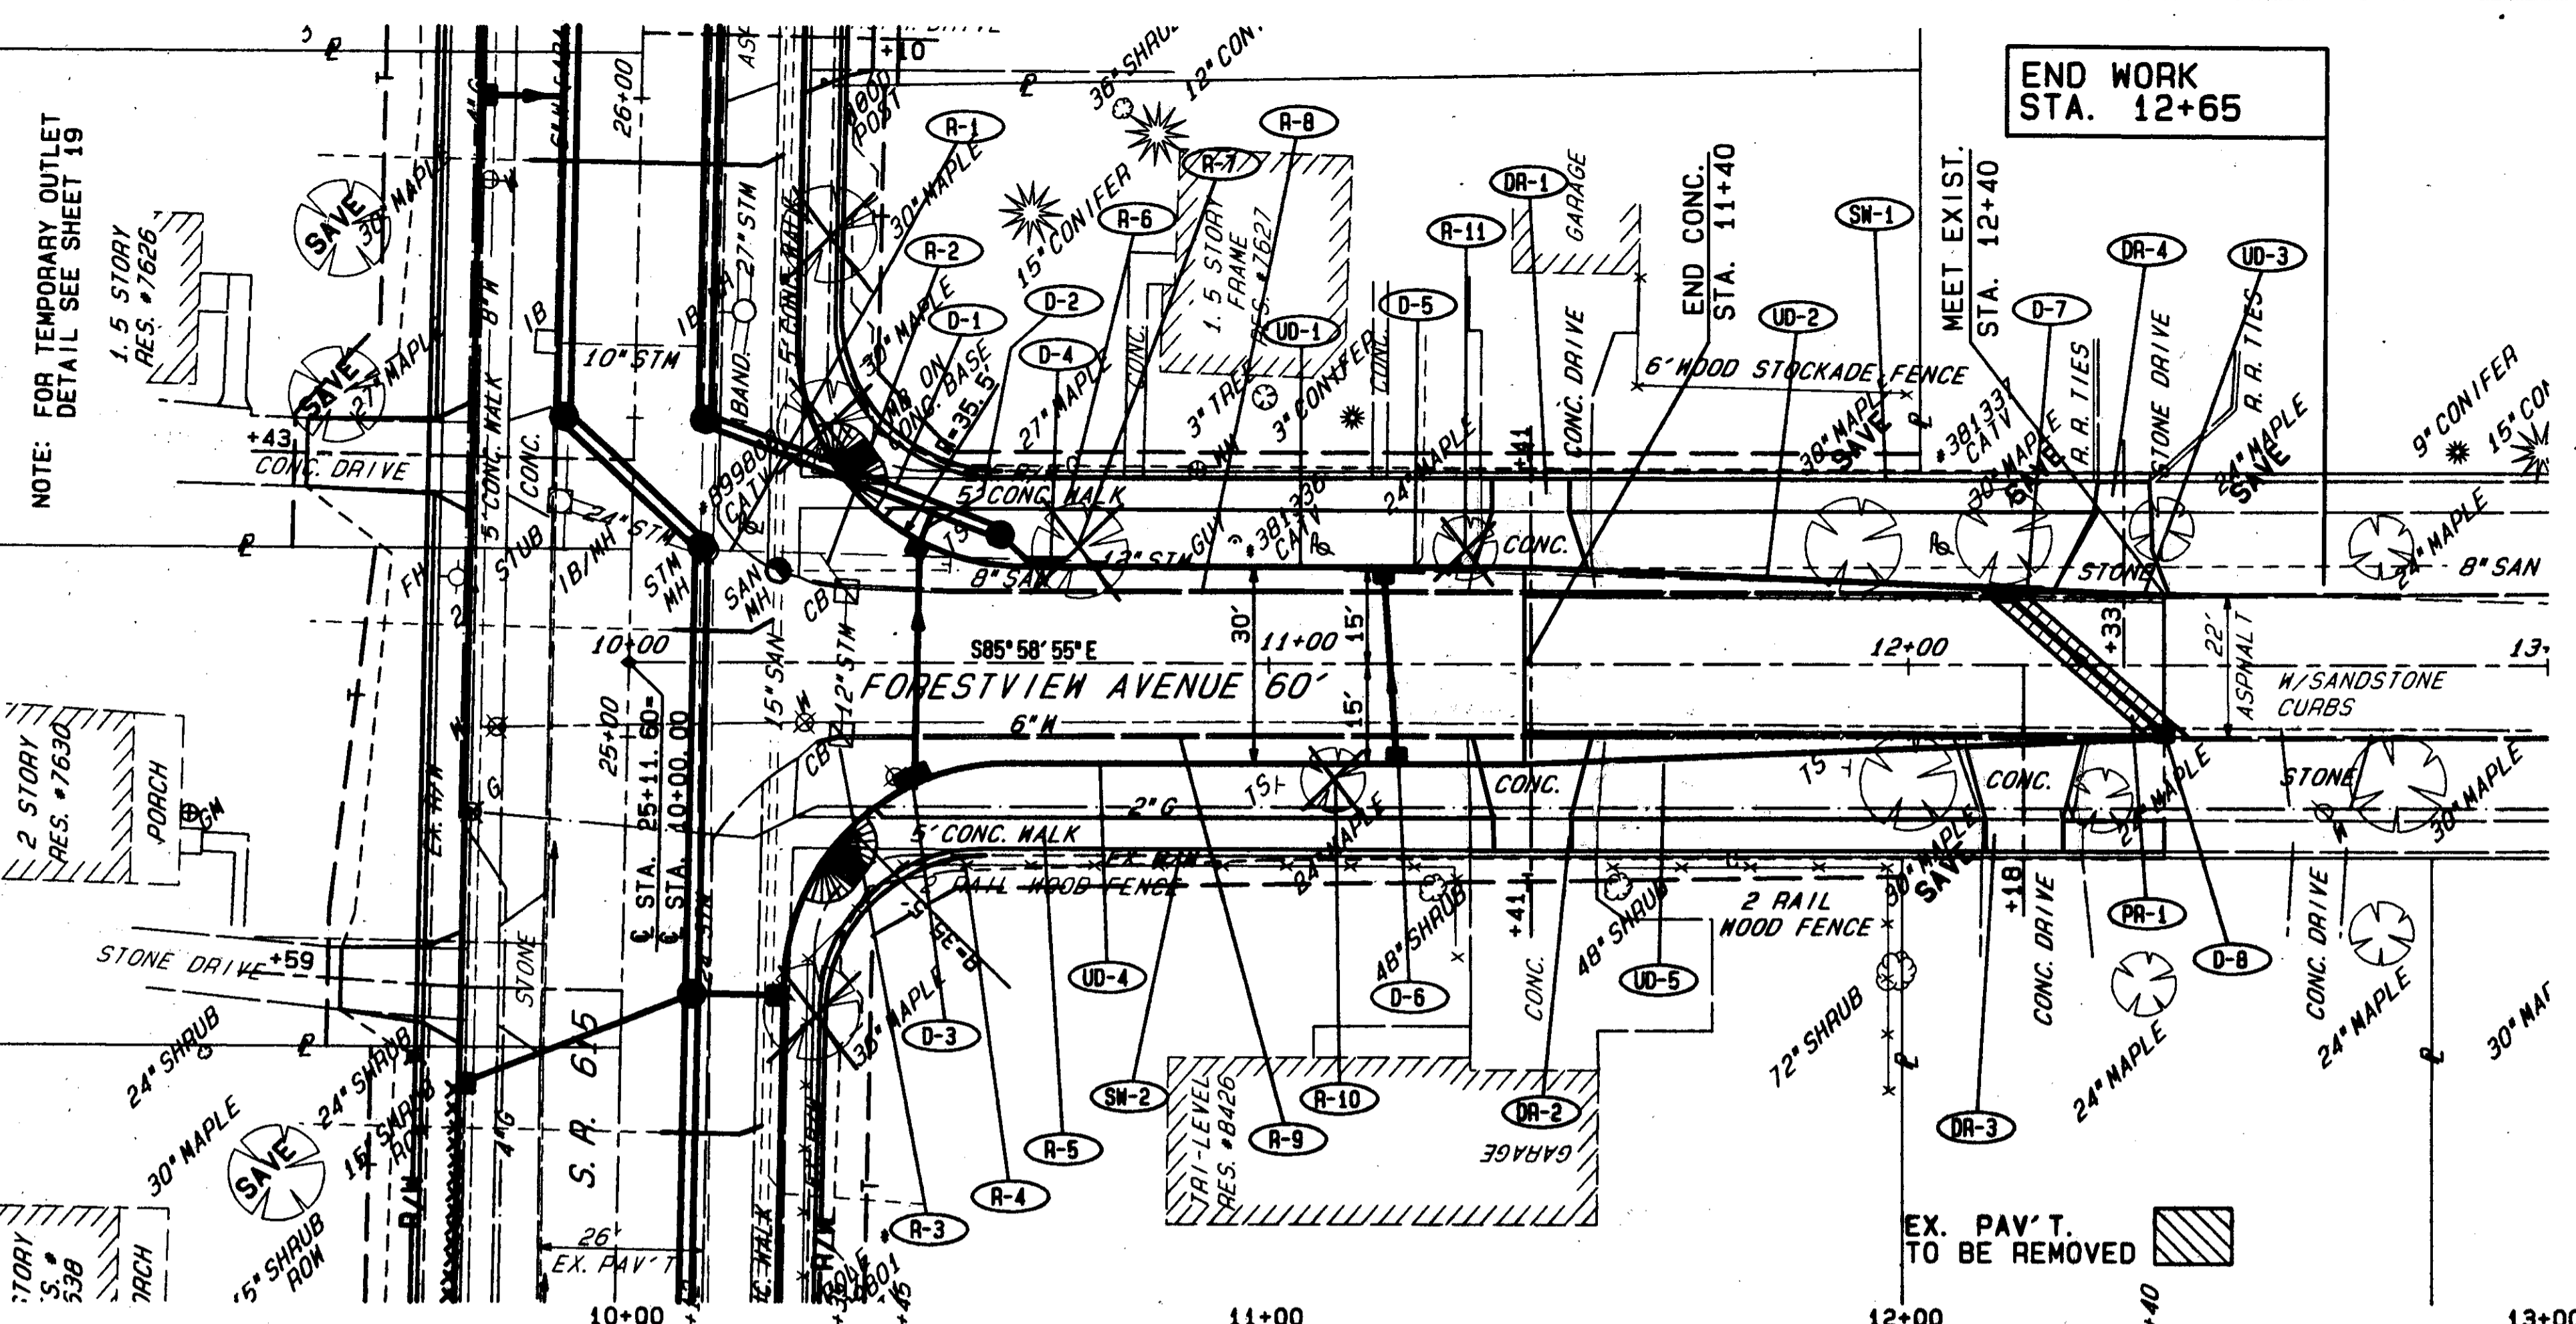

QUANTITIES HAVE BEEN CARRIED TO SUB-SUMMARY SHEETS 42-45

REF	LOCATION	L.F.	L.F.	EA.	EA.	EA.	EA.	EA.	EA.
202	FENCE REMOVED								
202	CATCH BASIN OR INLET REMOVED			1					
202	PIPE REMOVED 24\"/>								

REF	LOCATION	L.F.	L.F.	EA.	EA.	EA.	EA.	EA.	EA.
R-1	STA. 10+12.10 LT. TO STA. 10+52.00 LT.								
R-2	STA. 10+30.00 LT. TO STA. 10+34.00 LT.								
R-3	STA. 10+34.00 LT. TO STA. 10+33.00 RT.								
R-4	STA. 10+43.00 RT. TO STA. 10+85.00 RT.								
R-5	STA. 10+26.00 RT. TO STA. 12+40.00 RT.								
R-6	STA. 10+27.00 LT. TO STA. 12+38.00 LT.								
R-7	STA. 10+70.00 LT.								
R-8	STA. 10+29.00 LT. TO STA. 12+44.00 LT.								
R-9	STA. 10+30.00 RT. TO STA. 12+40.00 RT.								
R-10	STA. 11+10.00 RT.								
R-11	STA. 11+31.00 LT.								
TOTALS									