


CALC. BY
DATE
CHKD. BY
DATE

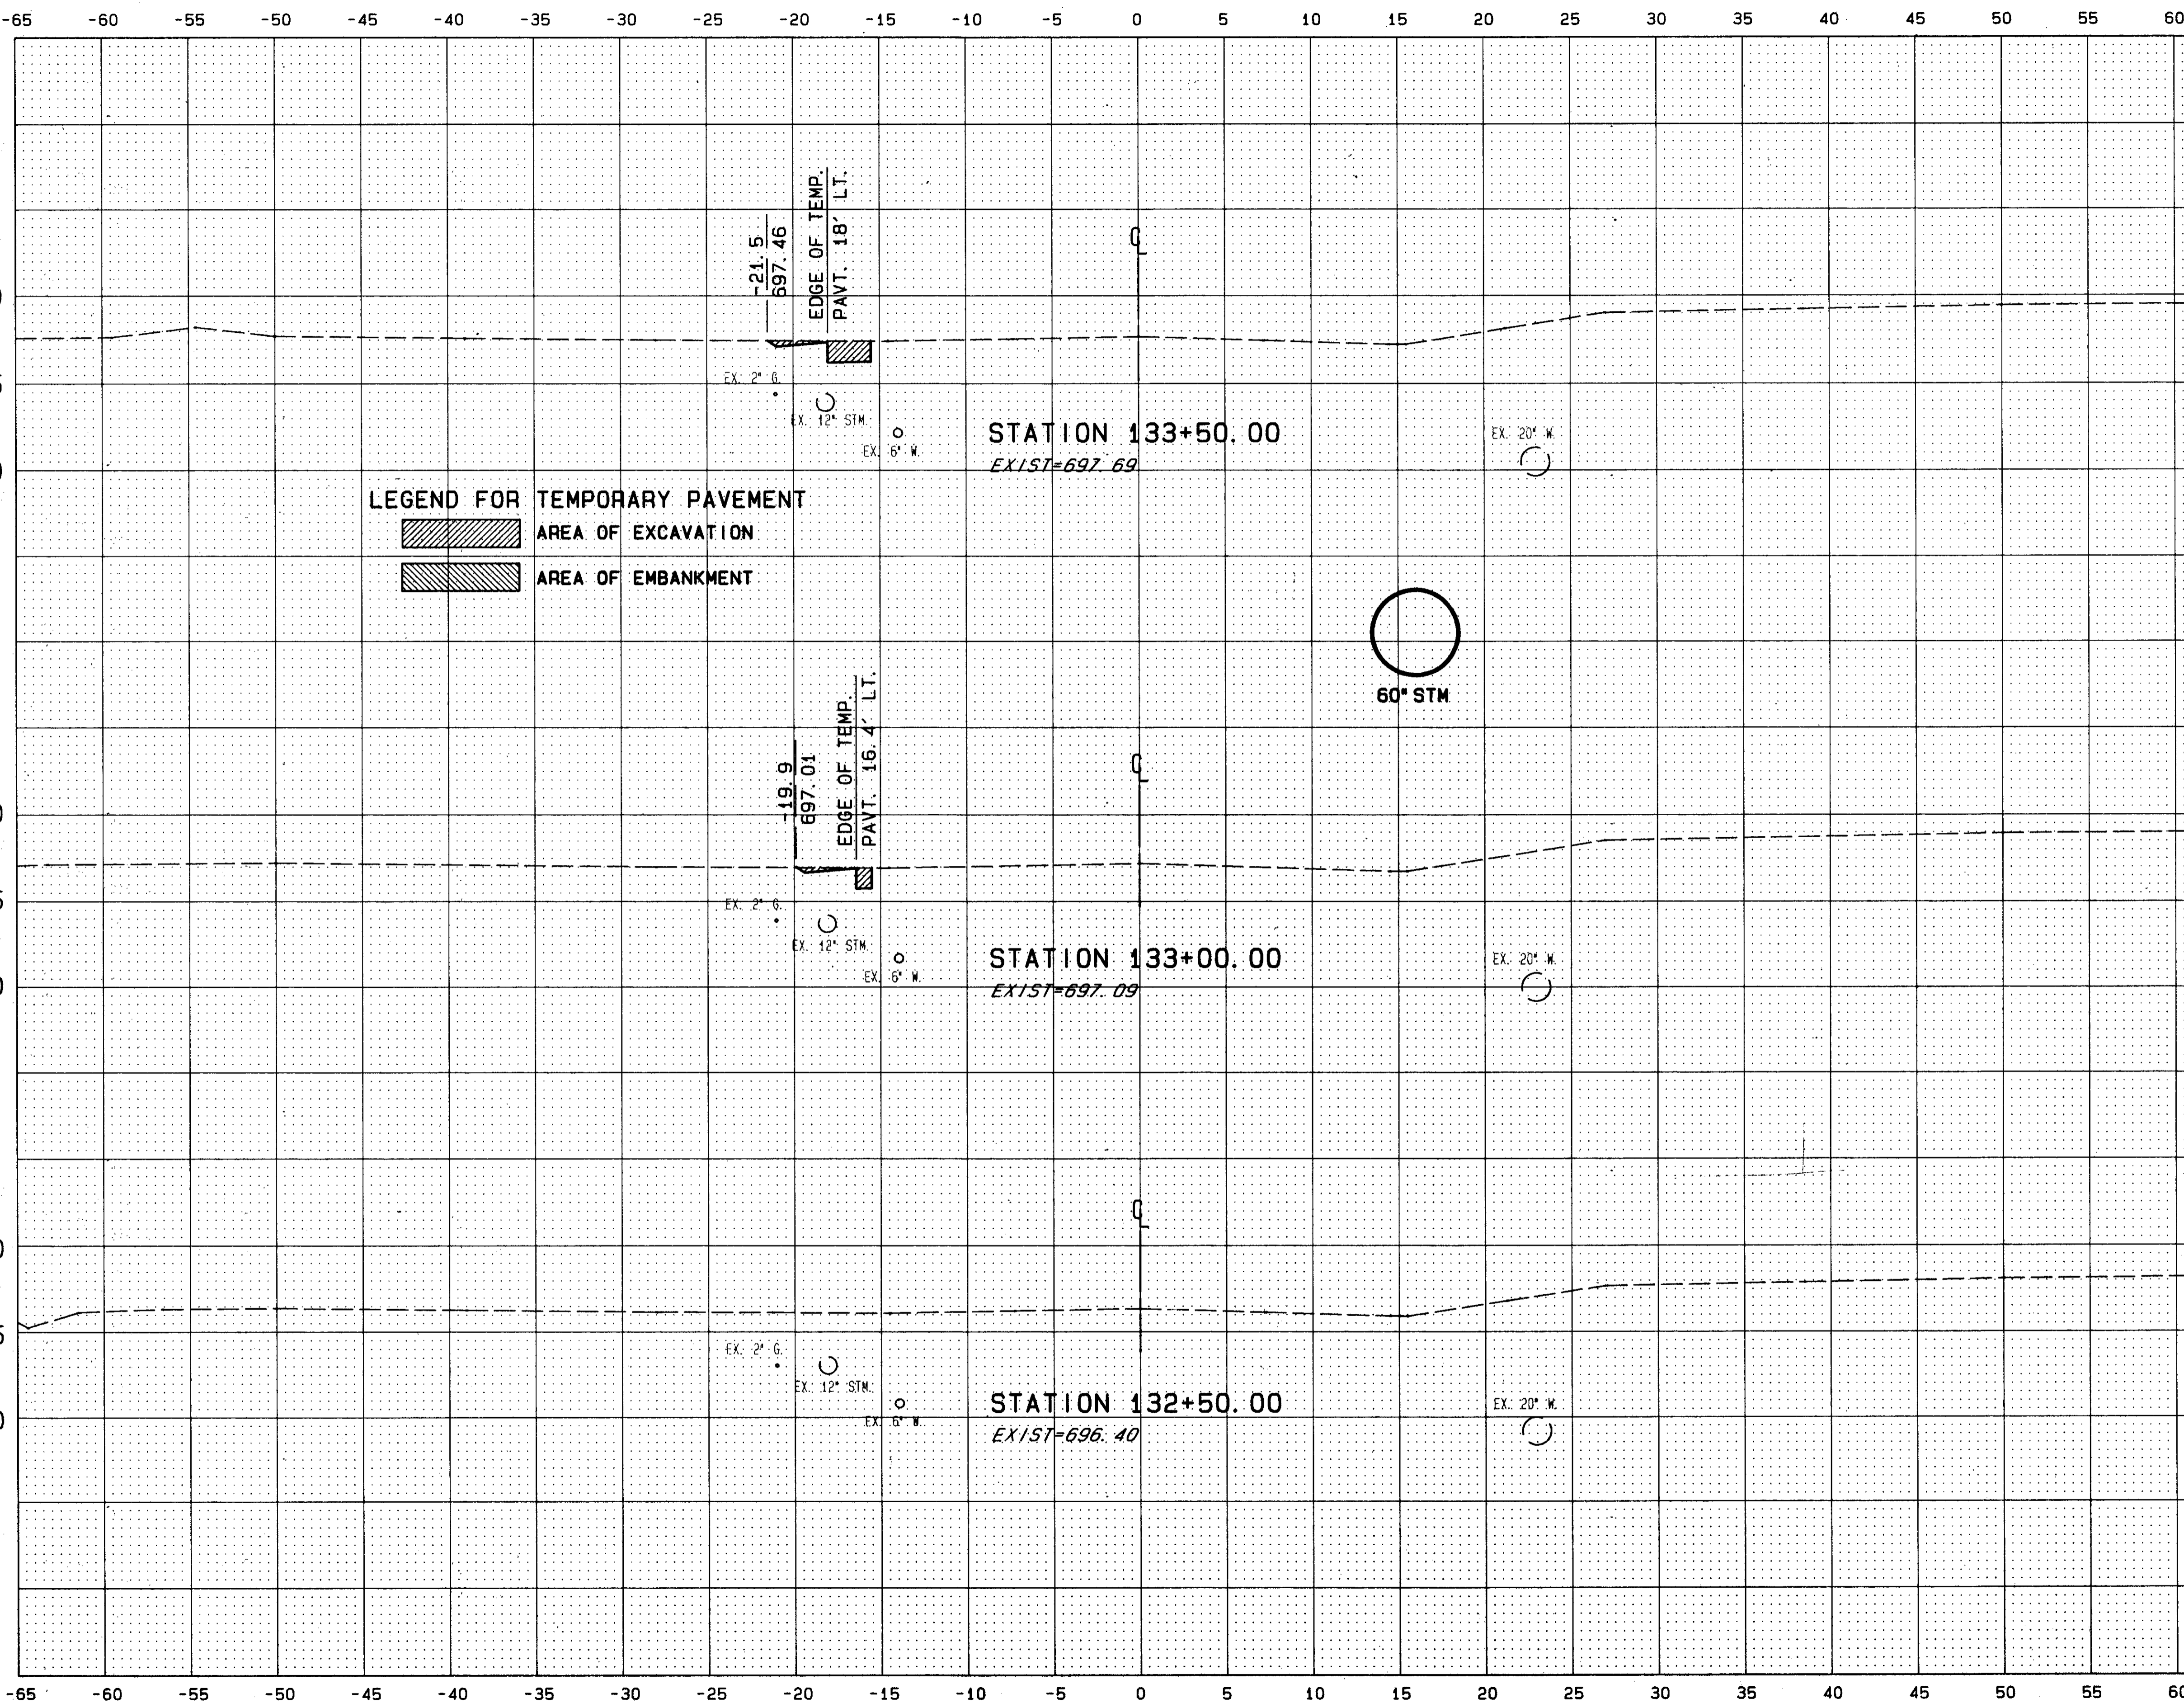

LEGEND FOR TEMPORARY PAVEMENT
 AREA OF EXCAVATION
 AREA OF EMBANKMENT

END AREA		VOLUME	
SQ. YDS.	CUT	SQ. YDS.	FILL

90272 THU 11/17/94 08:08 AM RICK FILES: BAX57.PLT XDOTS.PLT