

-65 -60 -55 -50 -45 -40 -35 -30 -25 -20 -15 -10 -5 0 5 10 15 20 25 30 35 40 45 50 55 60

CALC. BY
DATE
CHKD. BY
DATE


LAK - 615 - 2.82

OHIO

FHWA REGION 5

83
199

700
695
700
695
700
695

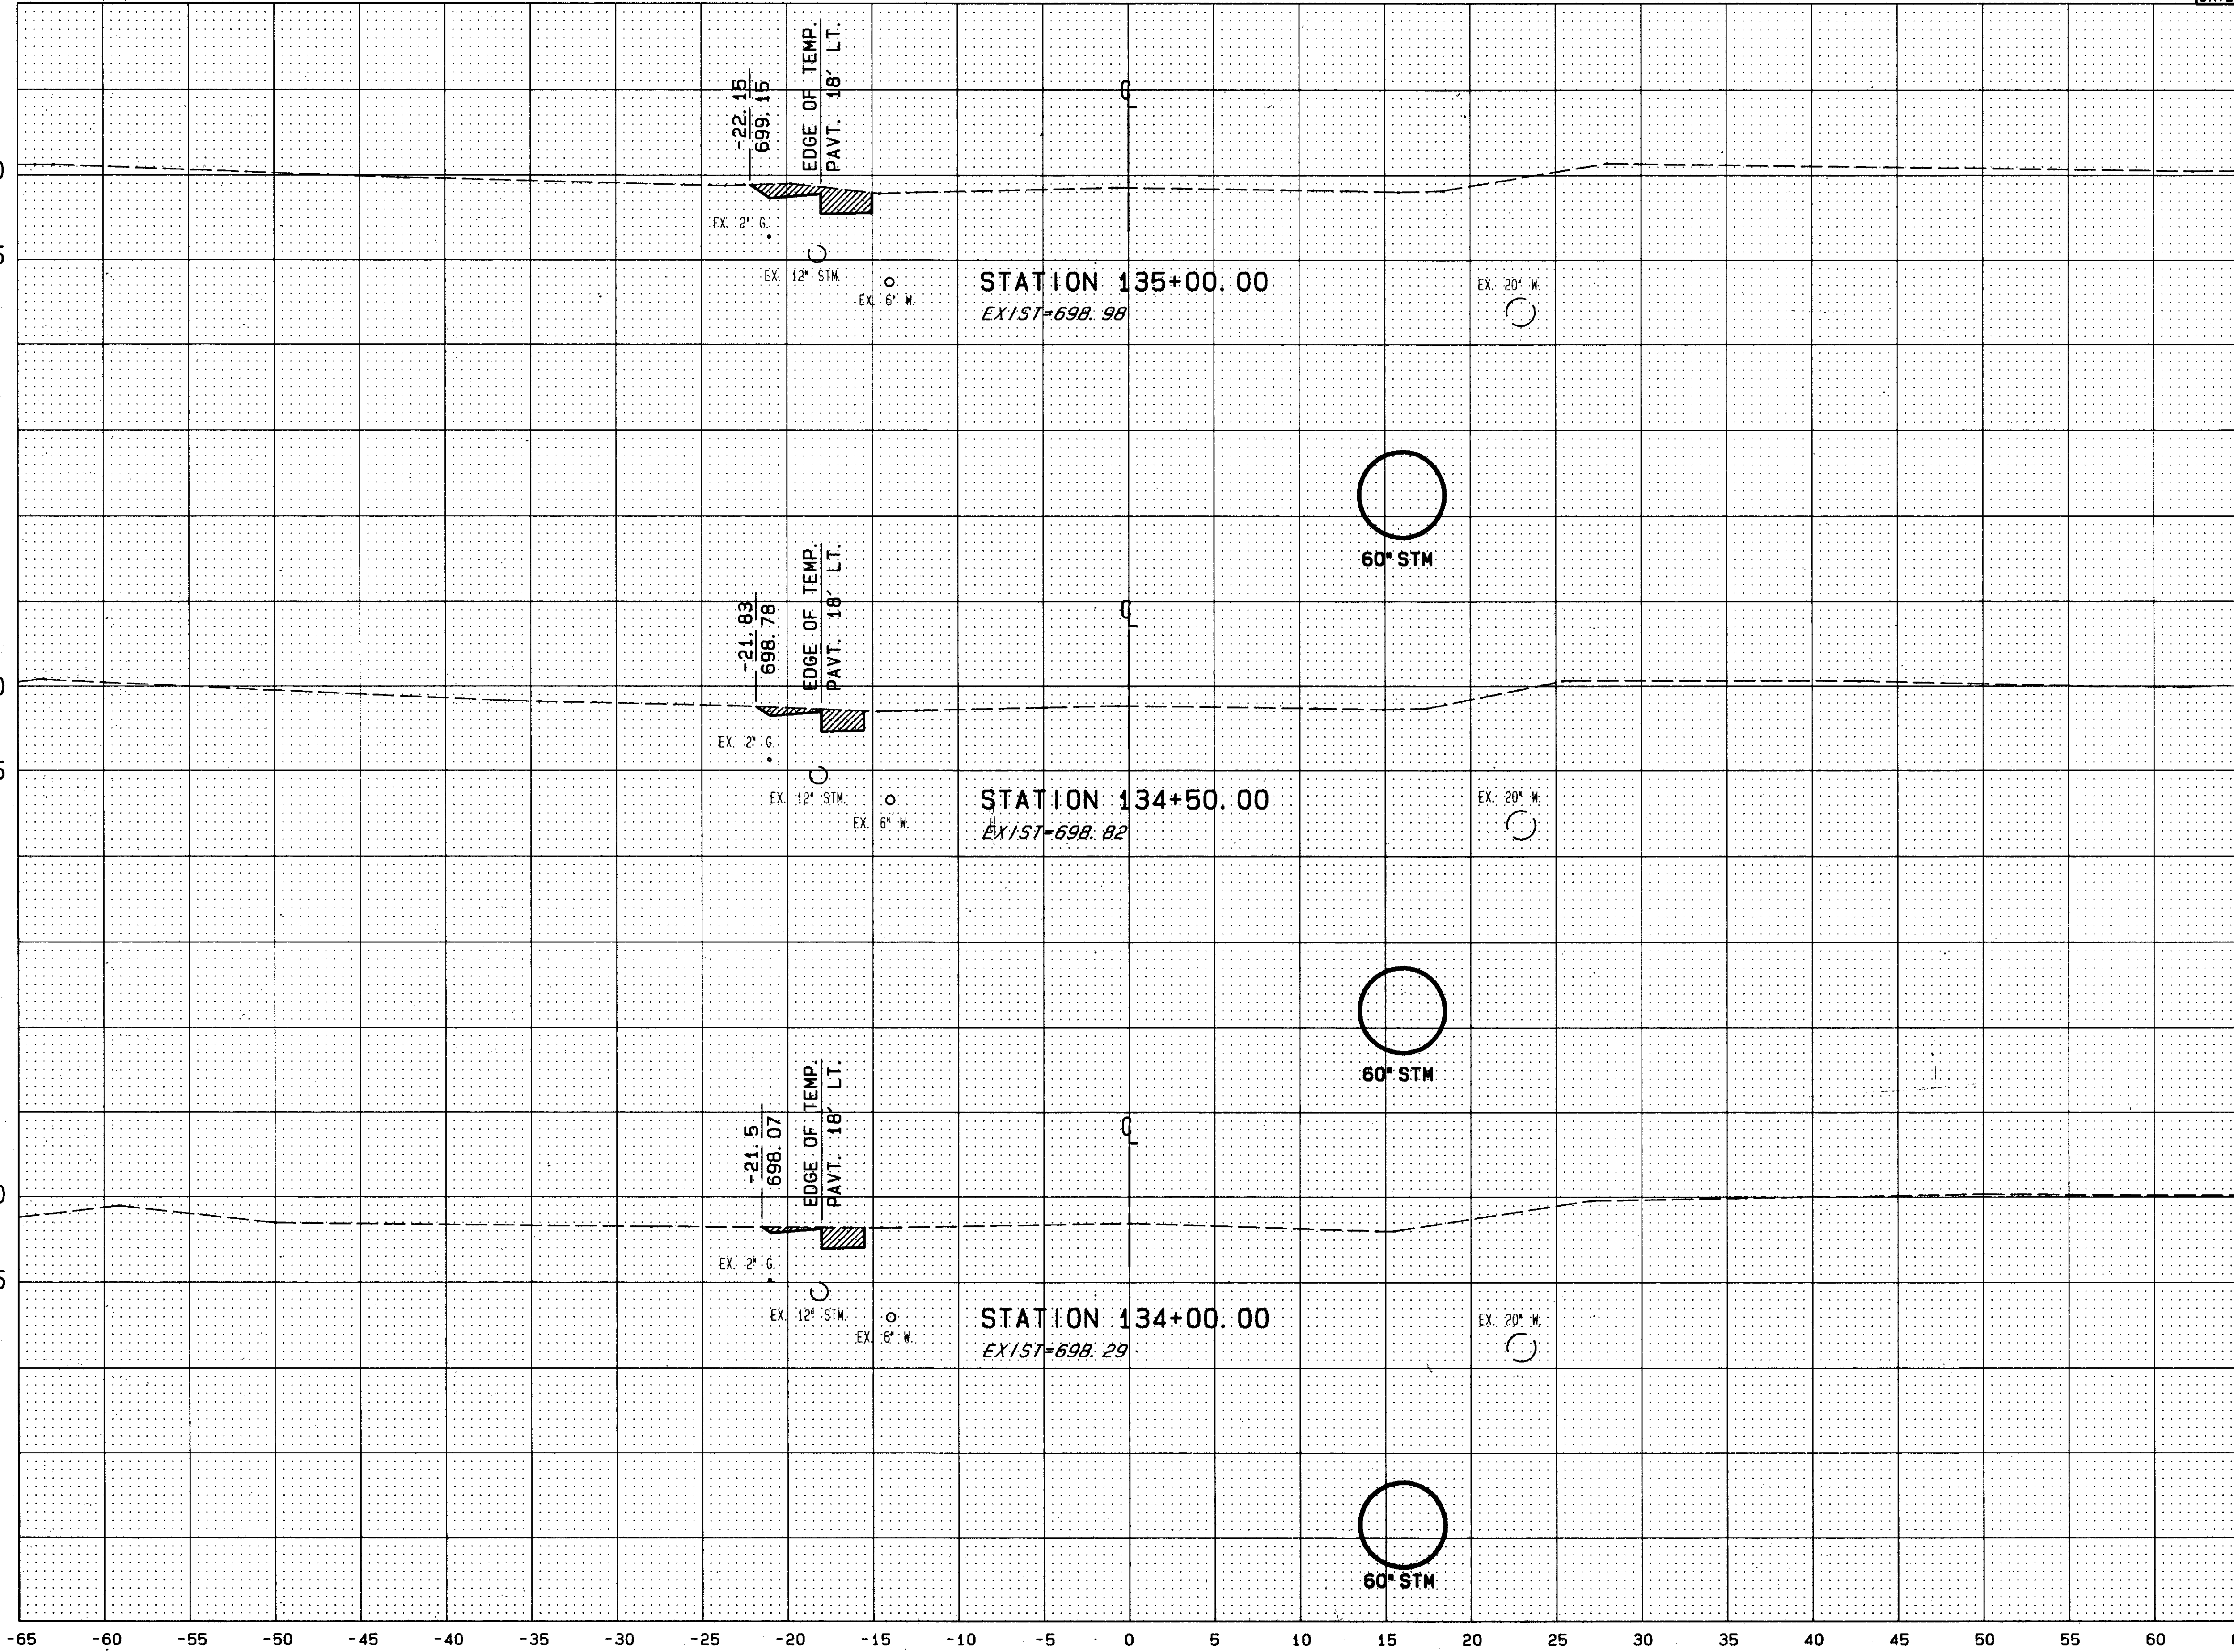

END AREA		VOLUME	
SQ. YDS.		CU. YDS.	
CUT	FILL	CUT	FILL

90272 THU 11/17/94 08:08 AM RICK FILES: 84X58.PLT XDOTS.PLT