


-65 -60 -55 -50 -45 -40 -35 -30 -25 -20 -15 -10 -5 0 5 10 15 20 25 30 35 40 45 50 55 60

CALC. BY  
DATE  
CHKD. BY  
DATE

LAK - 615 - 2.82

OHIO

FHWA  
REGION 5

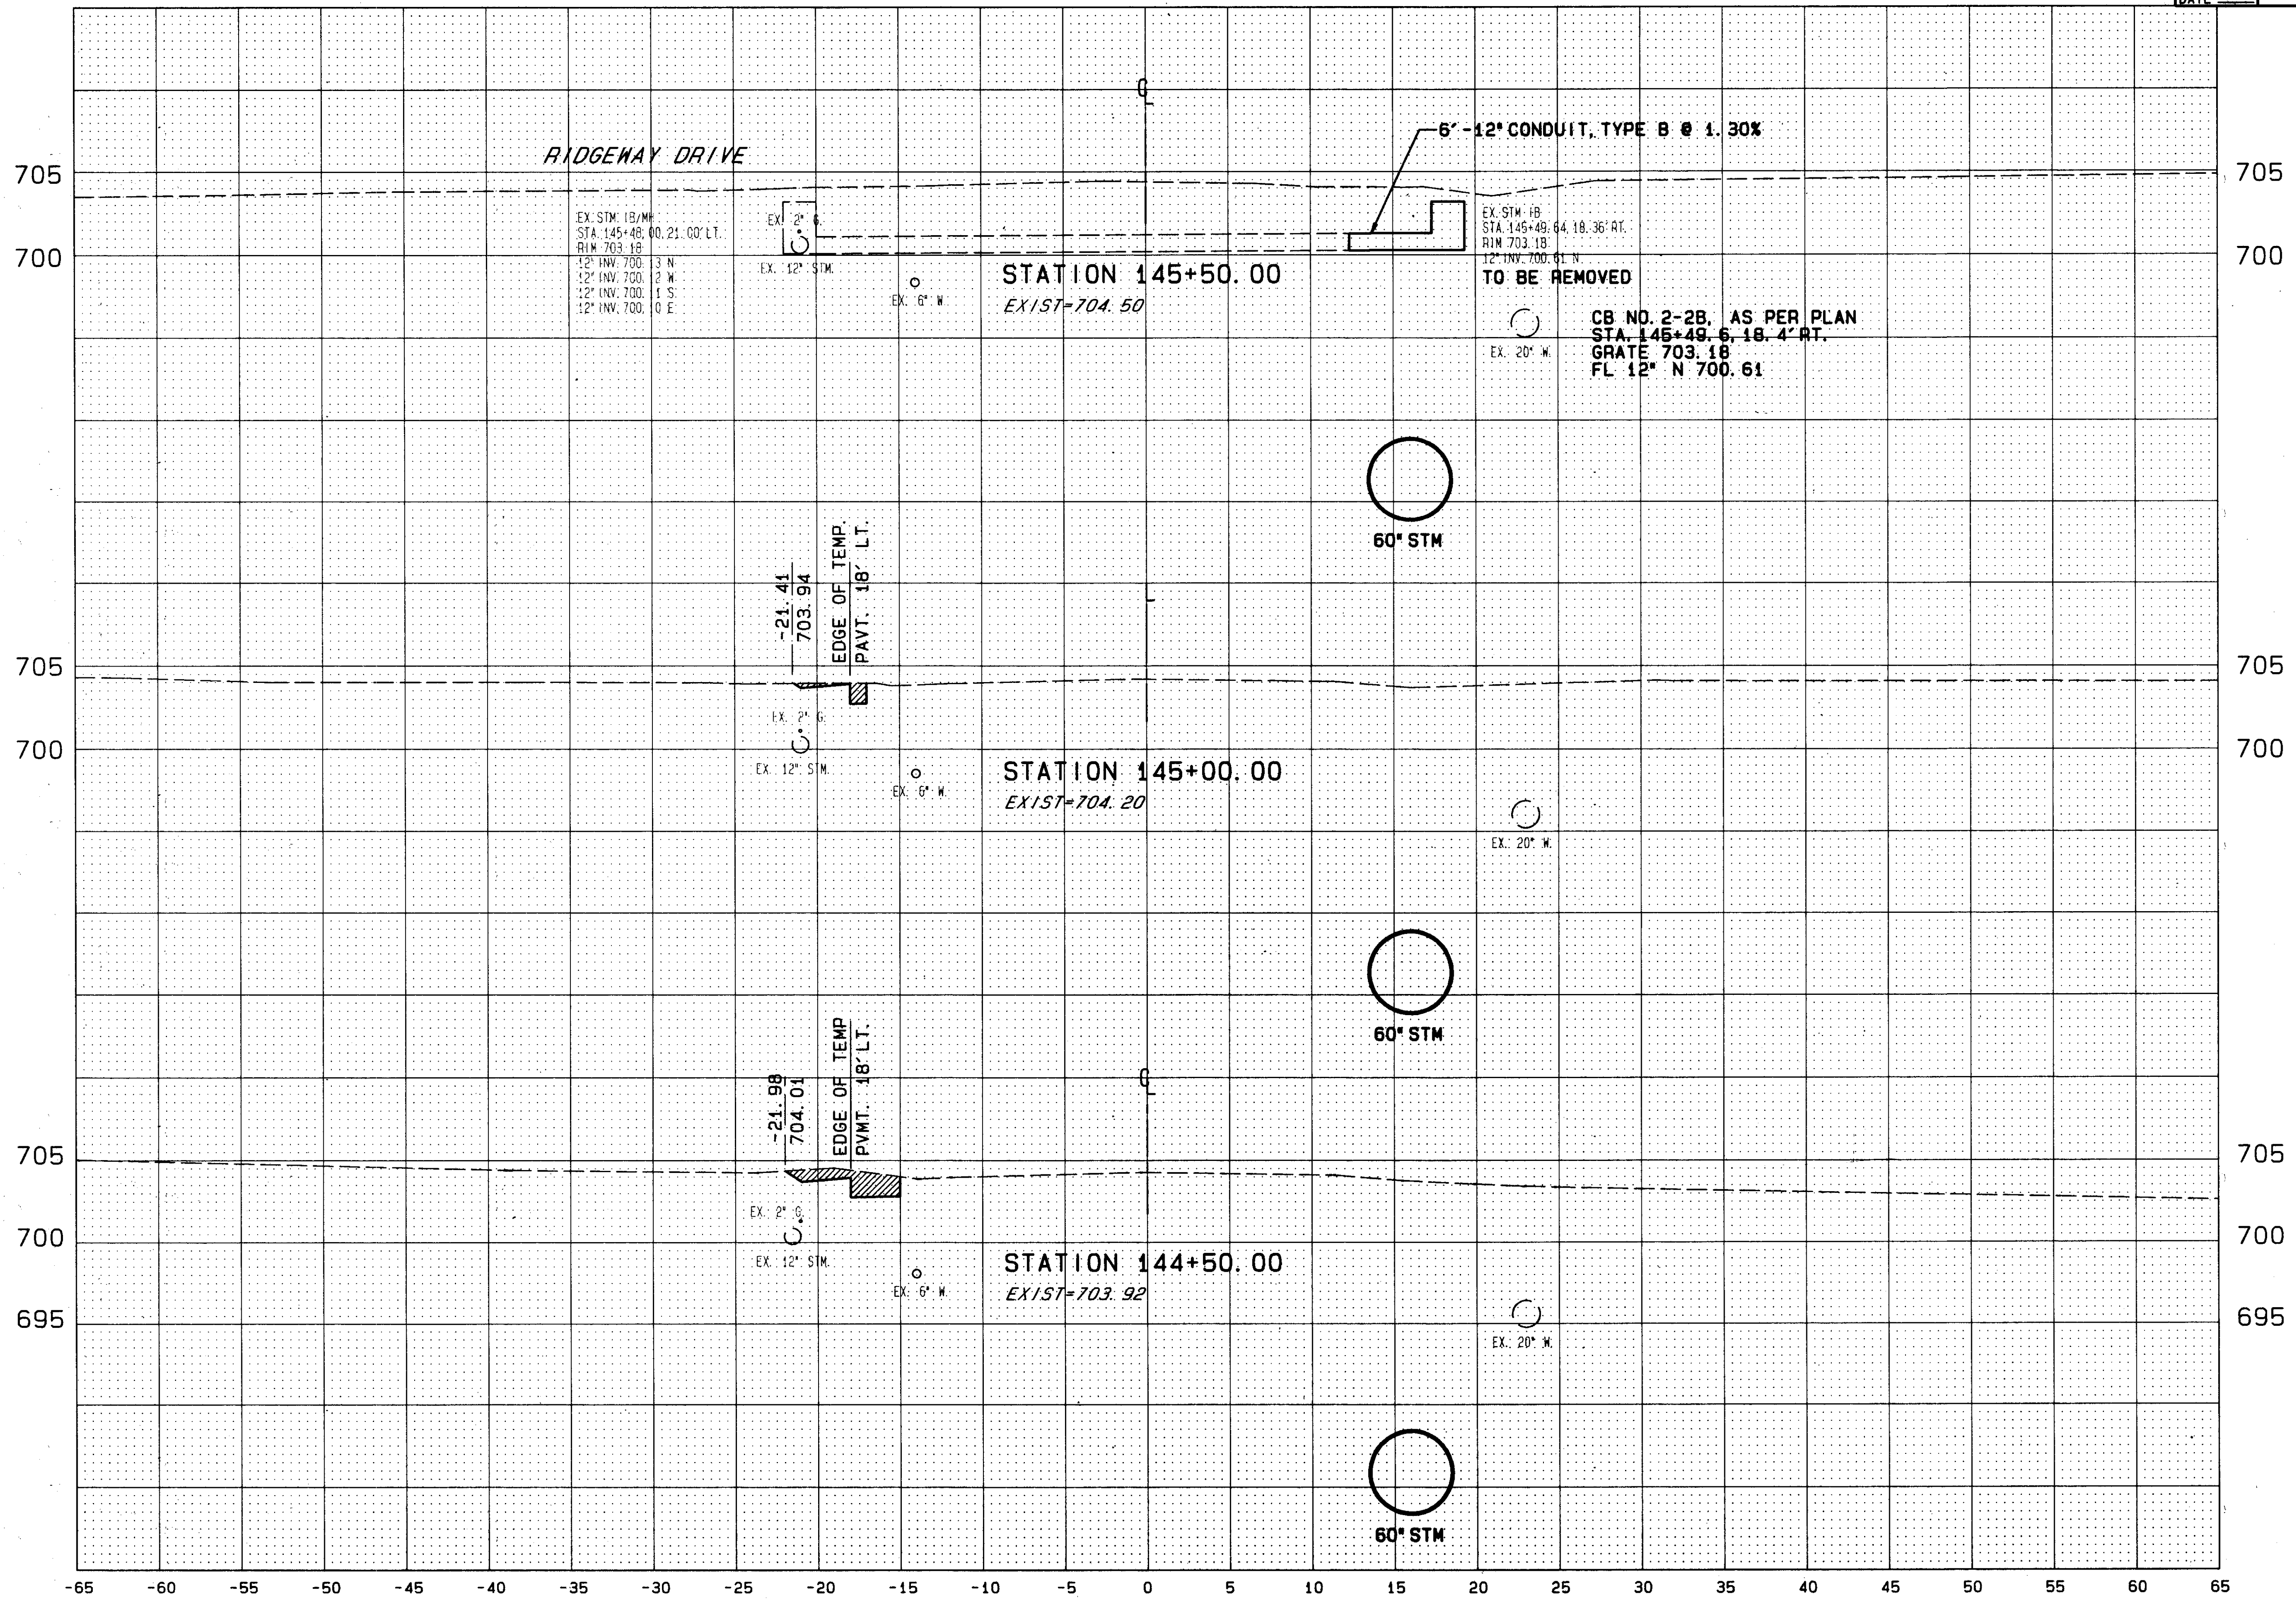

END AREA		VOLUME	
SQ. YDS.	CUT	CU. YDS.	FILL

90272 FRI 11/18/94 11:13 AM RICK FILES: 84X65.PLT XDOTS.PLT

S. R. 84 CROSS SECTION STA. 144+50 TO STA. 145+50