


-65 -60 -55 -50 -45 -40 -35 -30 -25 -20 -15 -10 -5 0 5 10 15 20 25 30 35 40 45 50 55 60

CALC. BY _____
 DATE _____
 CHRD. BY _____
 DATE _____

LAK - 615 - 2.82

OHIO
 FHWA REGION 5

94
 199

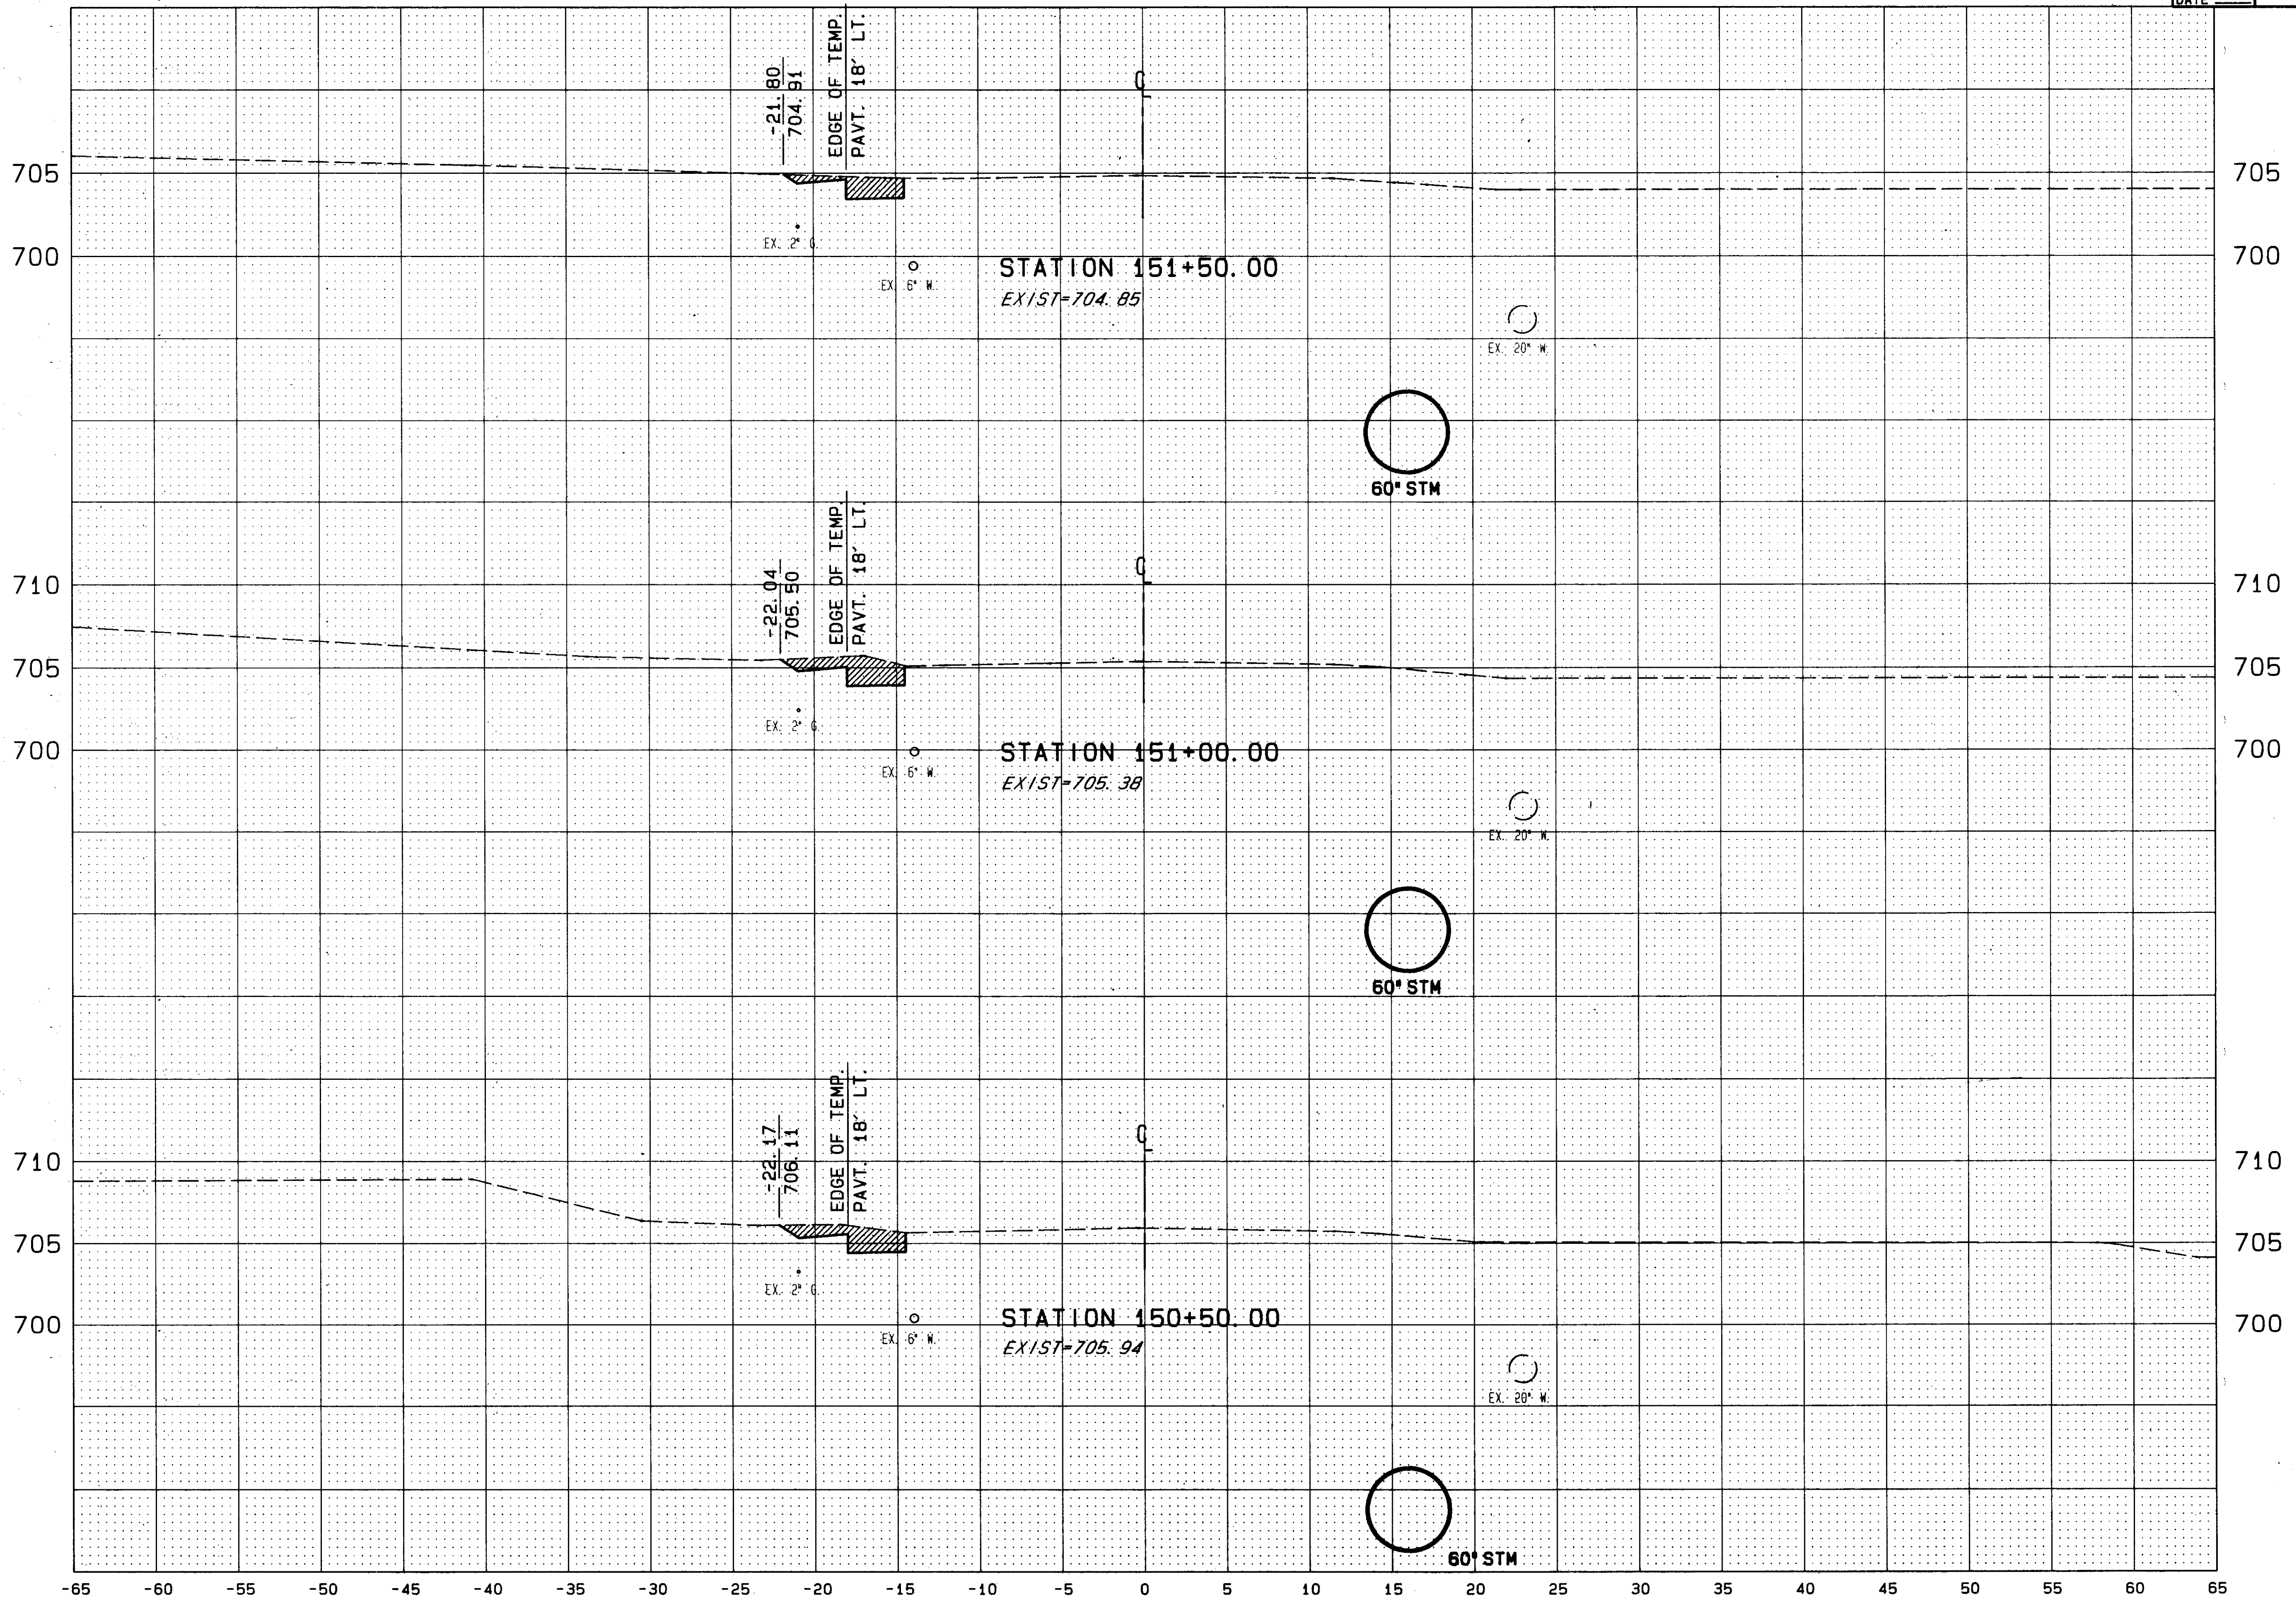

| END AREA | | VOLUME | |
|----------|-----|----------|------|
| SQ. YDS. | CUT | CU. YDS. | FILL |
| | | | |
| | | | |
| | | | |
| | | | |

54

90272 THU 11/17/94 08:57 AM RICK FILES: 84X69.PLT XDOTS.PLT

S. R. 84 CROSS SECTION STA. 150+50 TO STA. 151+50