

-65 -60 -55 -50 -45 -40 -35 -30 -25 -20 -15 -10 -5 0 5 10 15 20 25 30 35 40 45 50 55 60

CALC. BY _____
 DATE _____
 CHKD. BY _____
 DATE _____

LAK - 615 - 2.82

OHIO

FHWA REGION 5

98
199

705


700

705

700

705

700

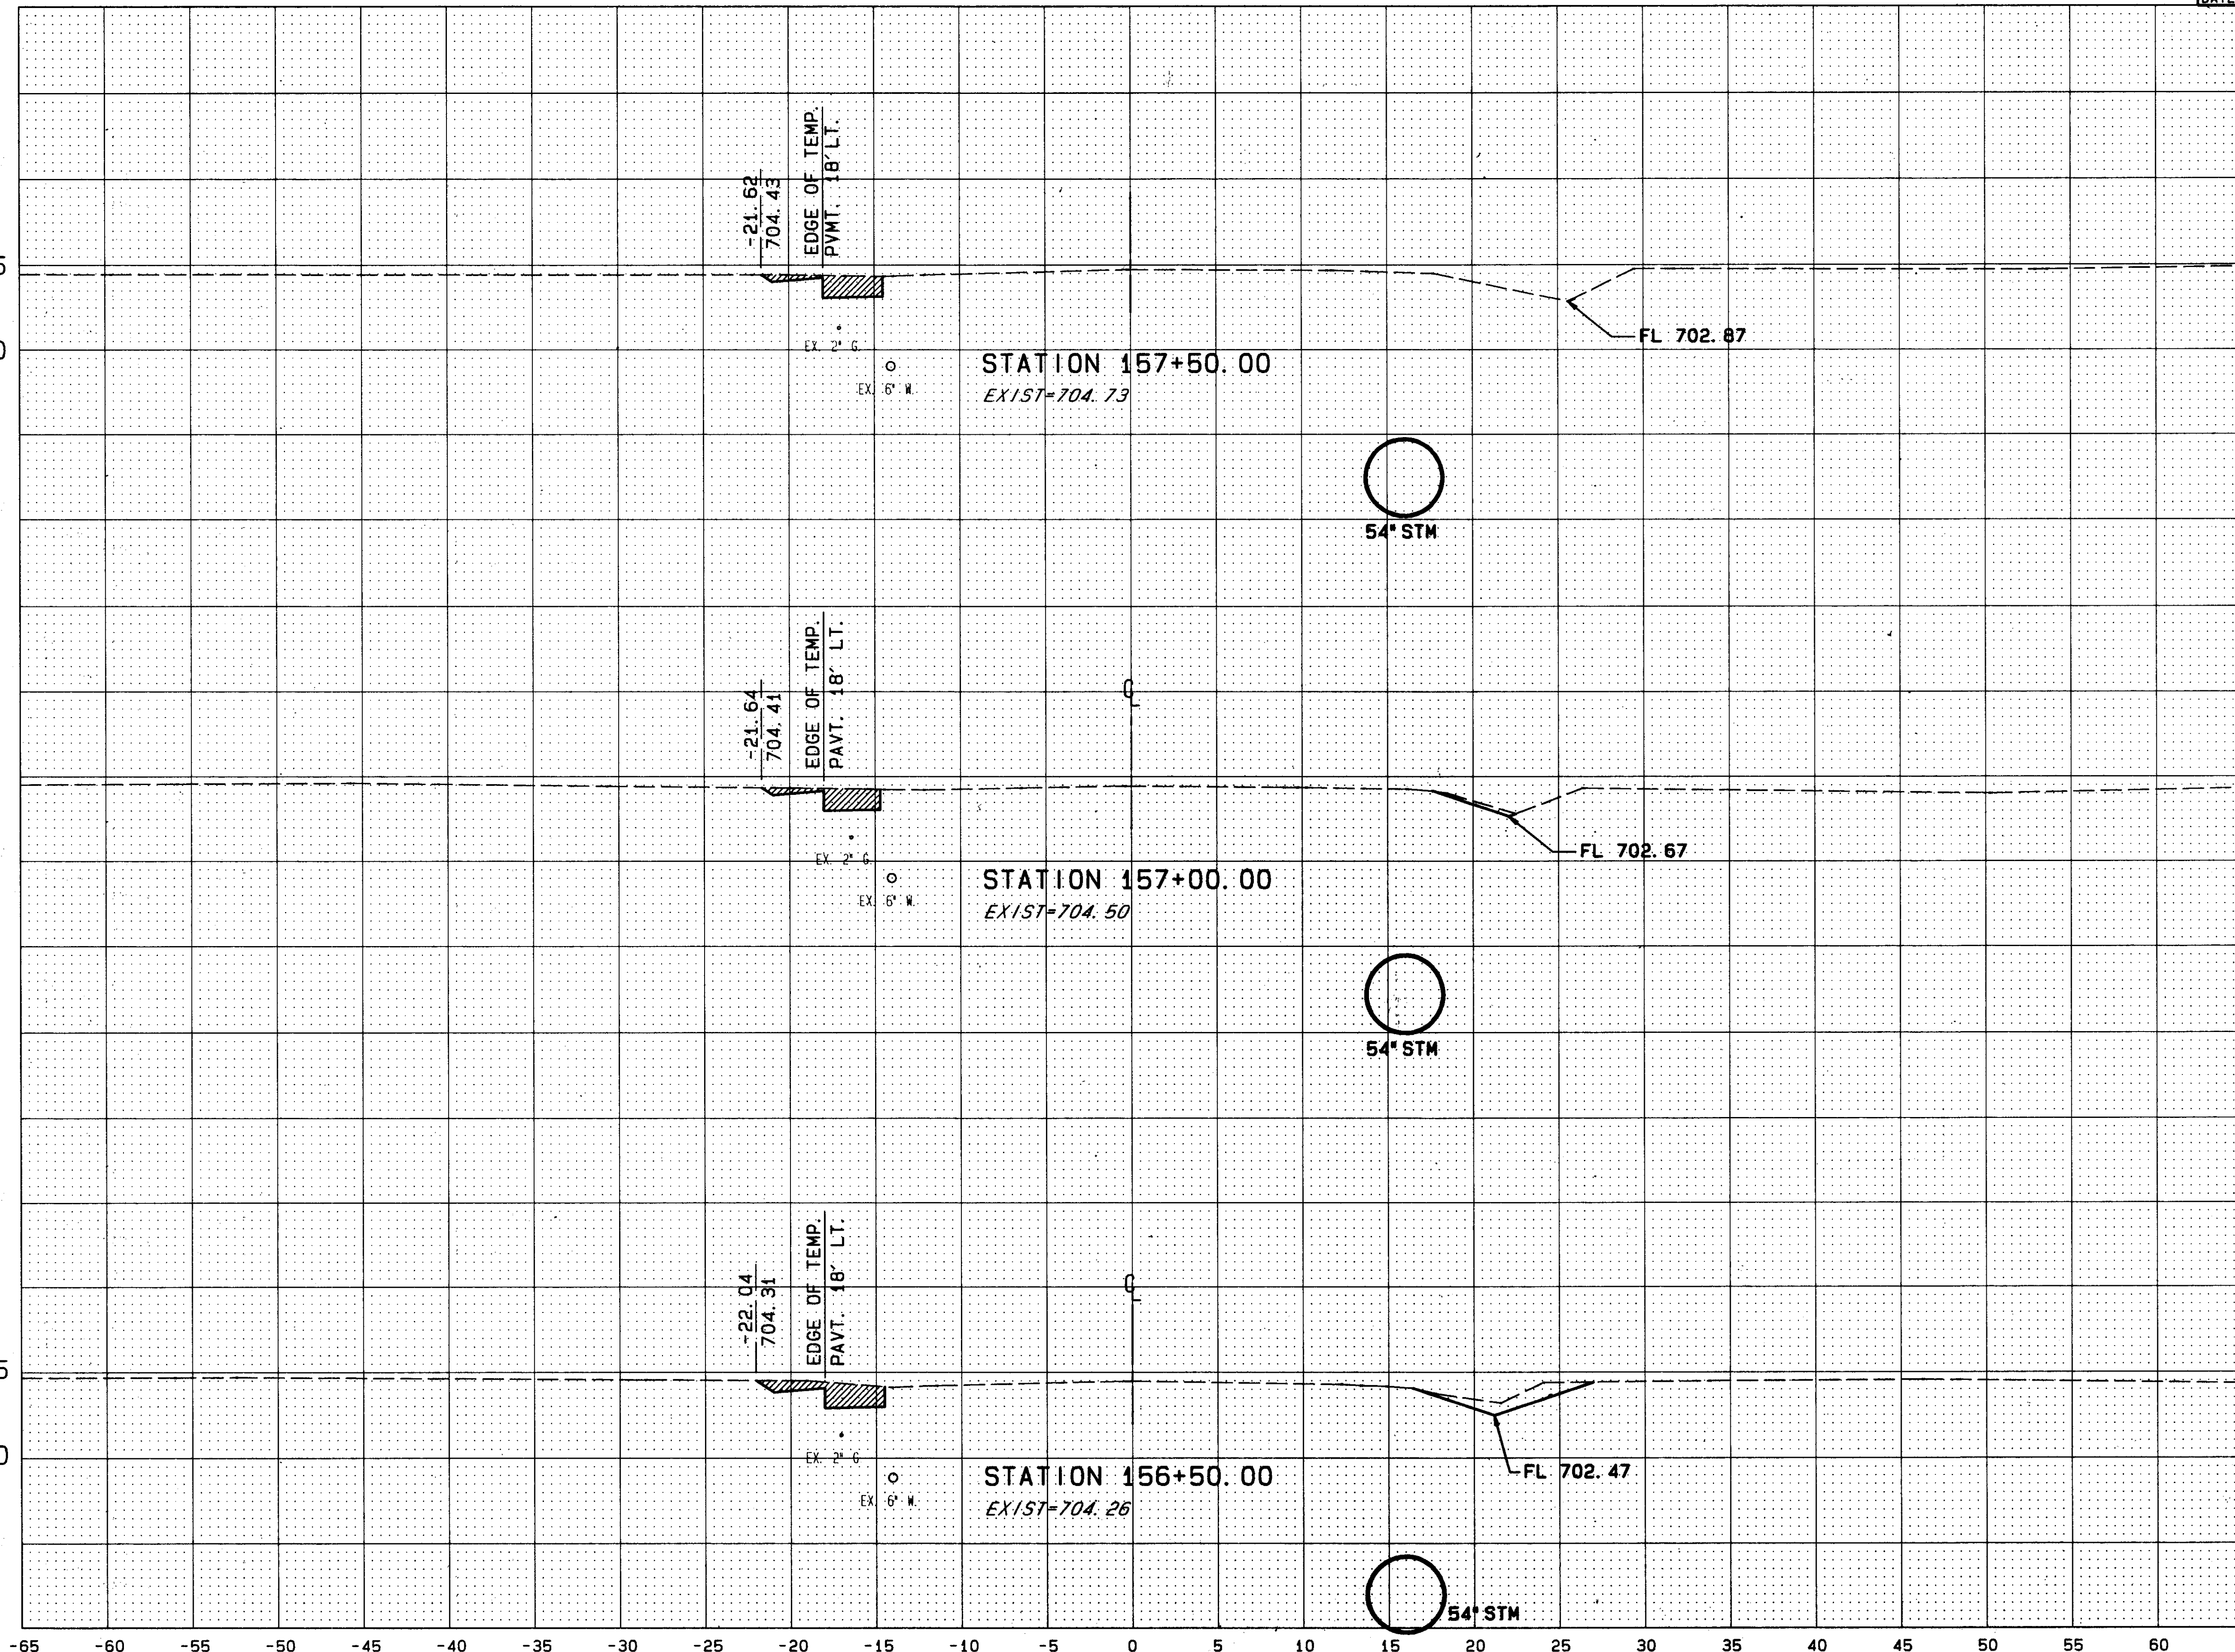

END AREA		VOLUME	
SQ. YDS.	CUT	CU. YDS.	FILL
		0.3	
0.1			
		5.0	
1.7			
		4.7	

ALL EARTHWORK QUANTITIES FROM CROSS SECTIONS CARRIED TO SHEET 50

S. R. 84 CROSS SECTION STA. 156+50 TO STA. 157+50

90272 THU 11/17/94 09:13 AM RICK FILES: 84X73.PLT XD015.PLT