


CALC. BY _____
 DATE _____
 CHKD. BY _____
 DATE _____

LAK - 615 - 2.82

OH10

FHWA REGION 5

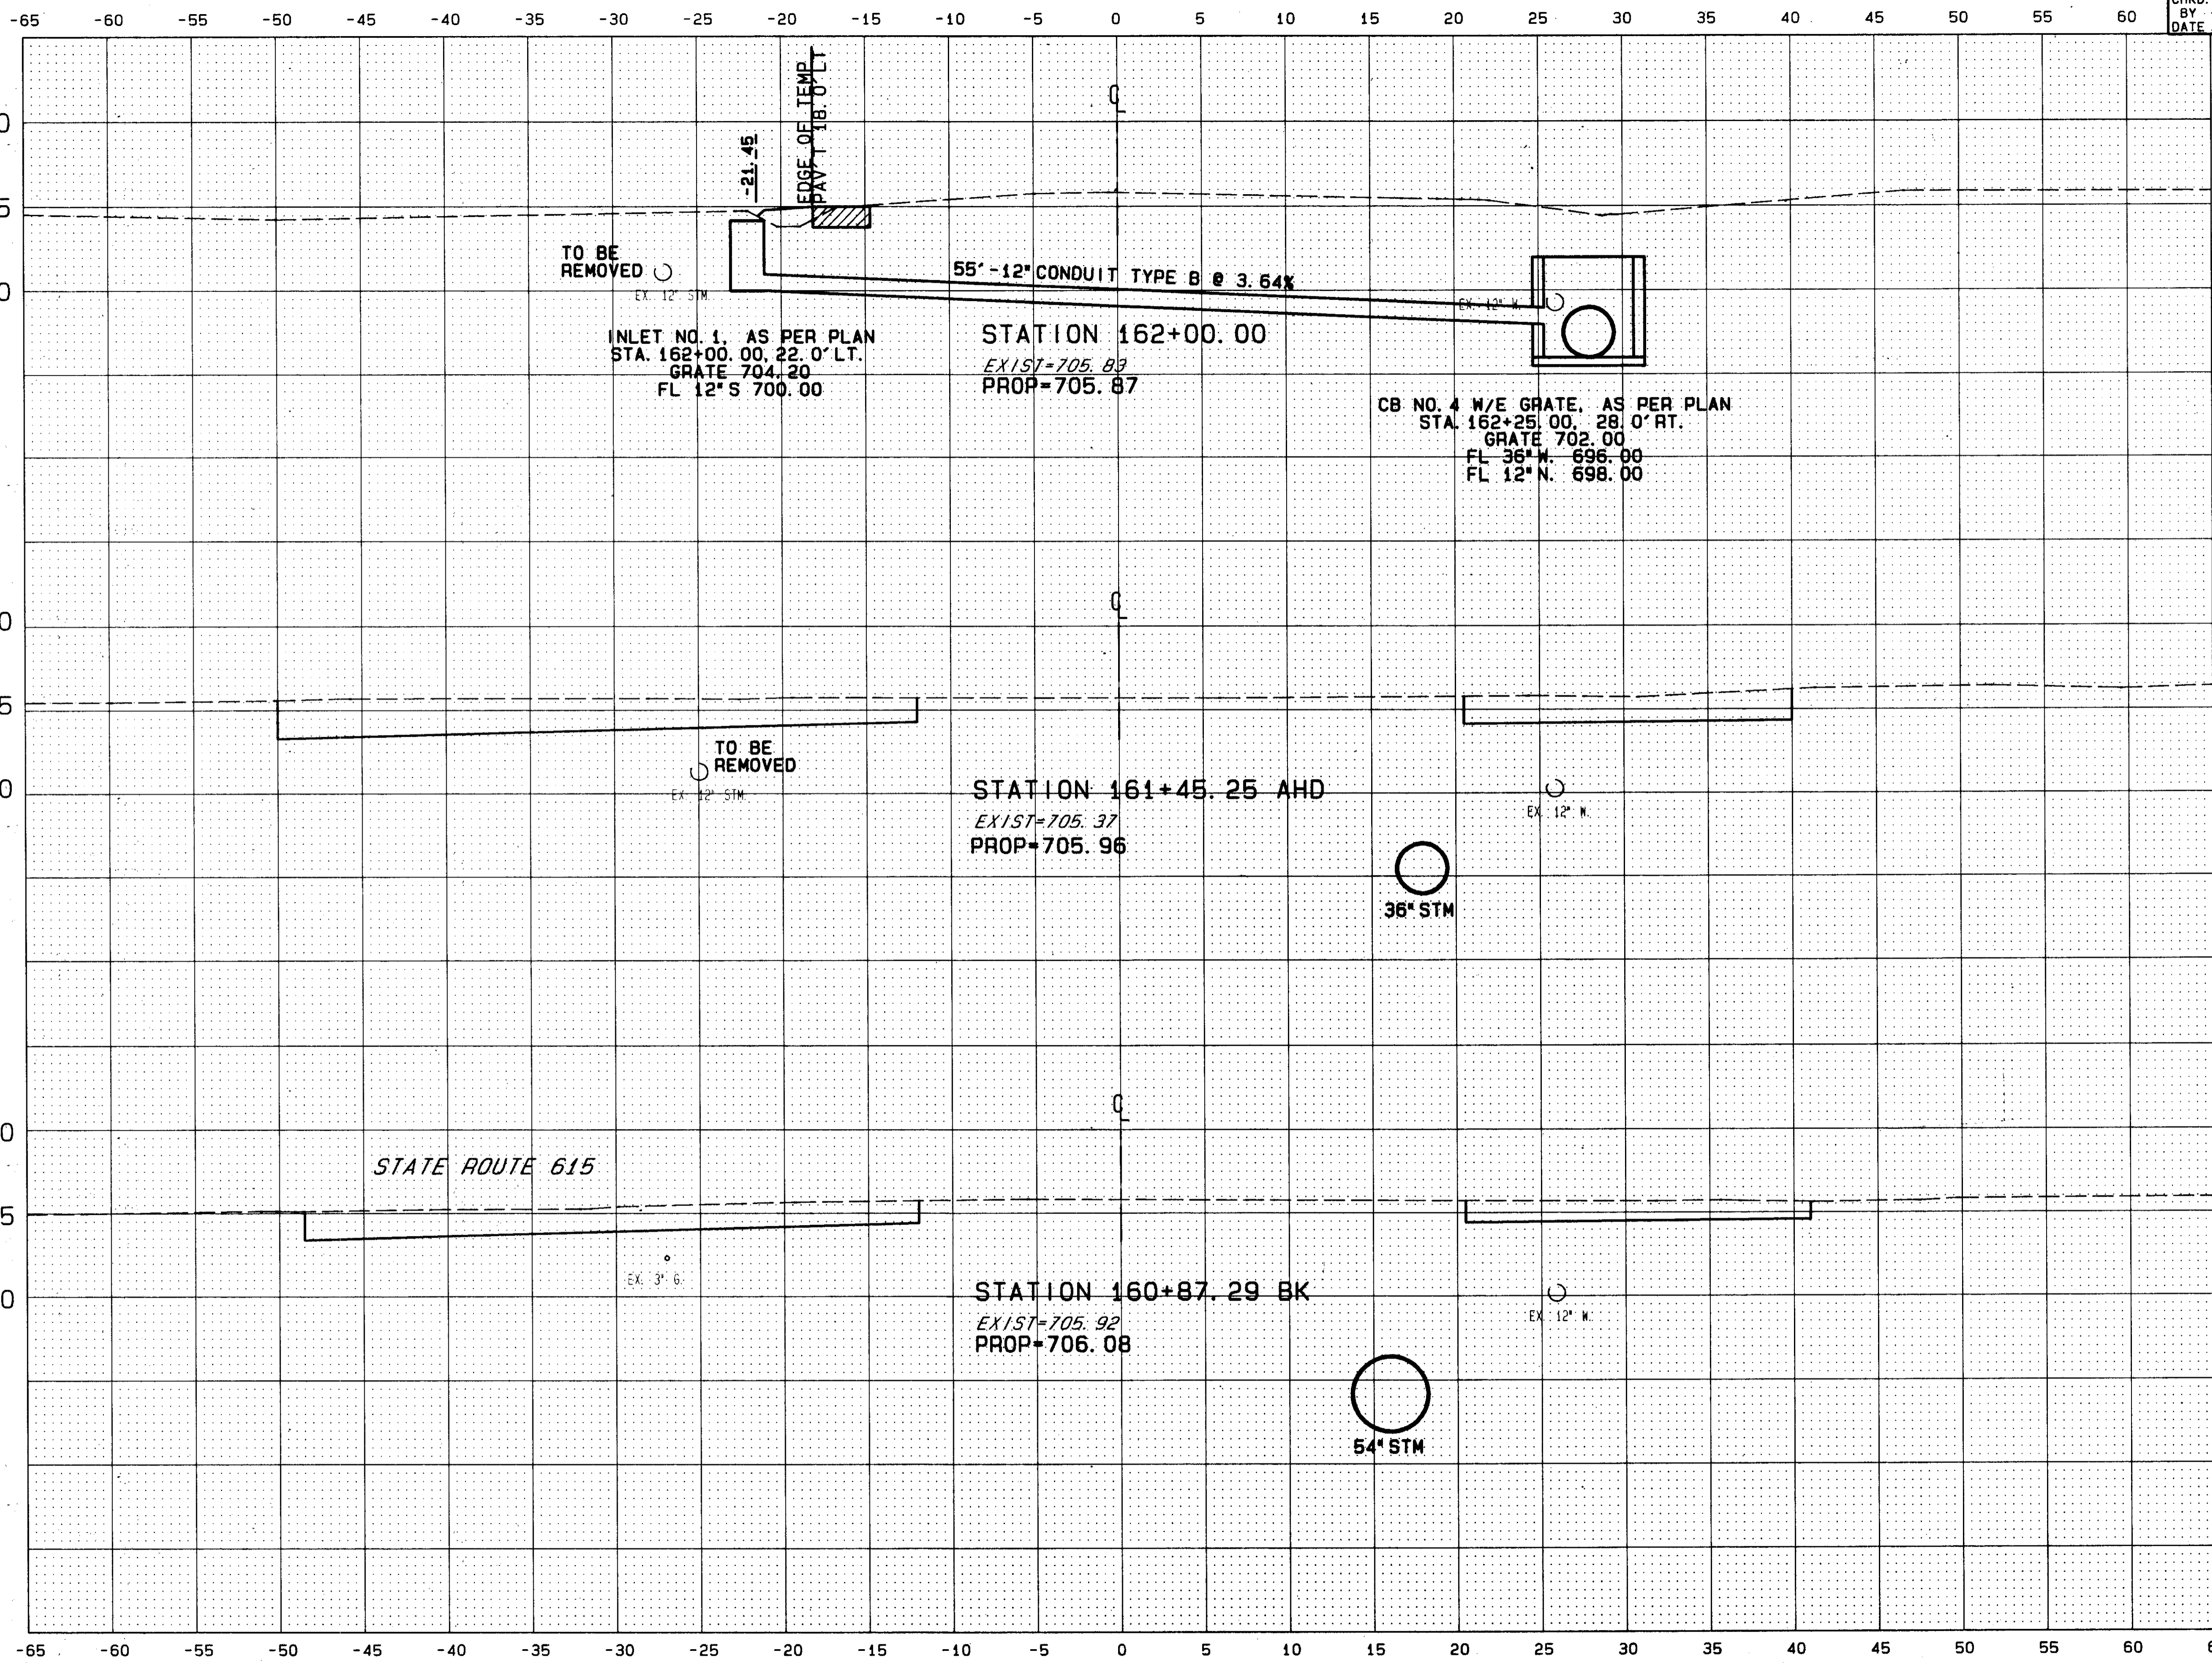

END AREA		VOLUME	
SQ. YDS.		CU. YDS.	
CUT	FILL	CUT	FILL
			116.6
12.8			228.5
10.9			67.7

90272 MON 09/11/95 11:45 AM RANDY FILES: X8476.PLT XDOTS.PLT

S. R. 84 CROSS SECTION STA. 160+87.29 TO STA. 162+00