

-65 -60 -55 -50 -45 -40 -35 -30 -25 -20 -15 -10 -5 0 5 10 15 20 25 30 35 40 45 50 55 60


CALC. BY \_\_\_\_\_  
 DATE \_\_\_\_\_  
 CHKD. BY 65 \_\_\_\_\_  
 DATE \_\_\_\_\_

LAK - 615 - 2.82

OHIO

104  
199

FHWA REGION 5

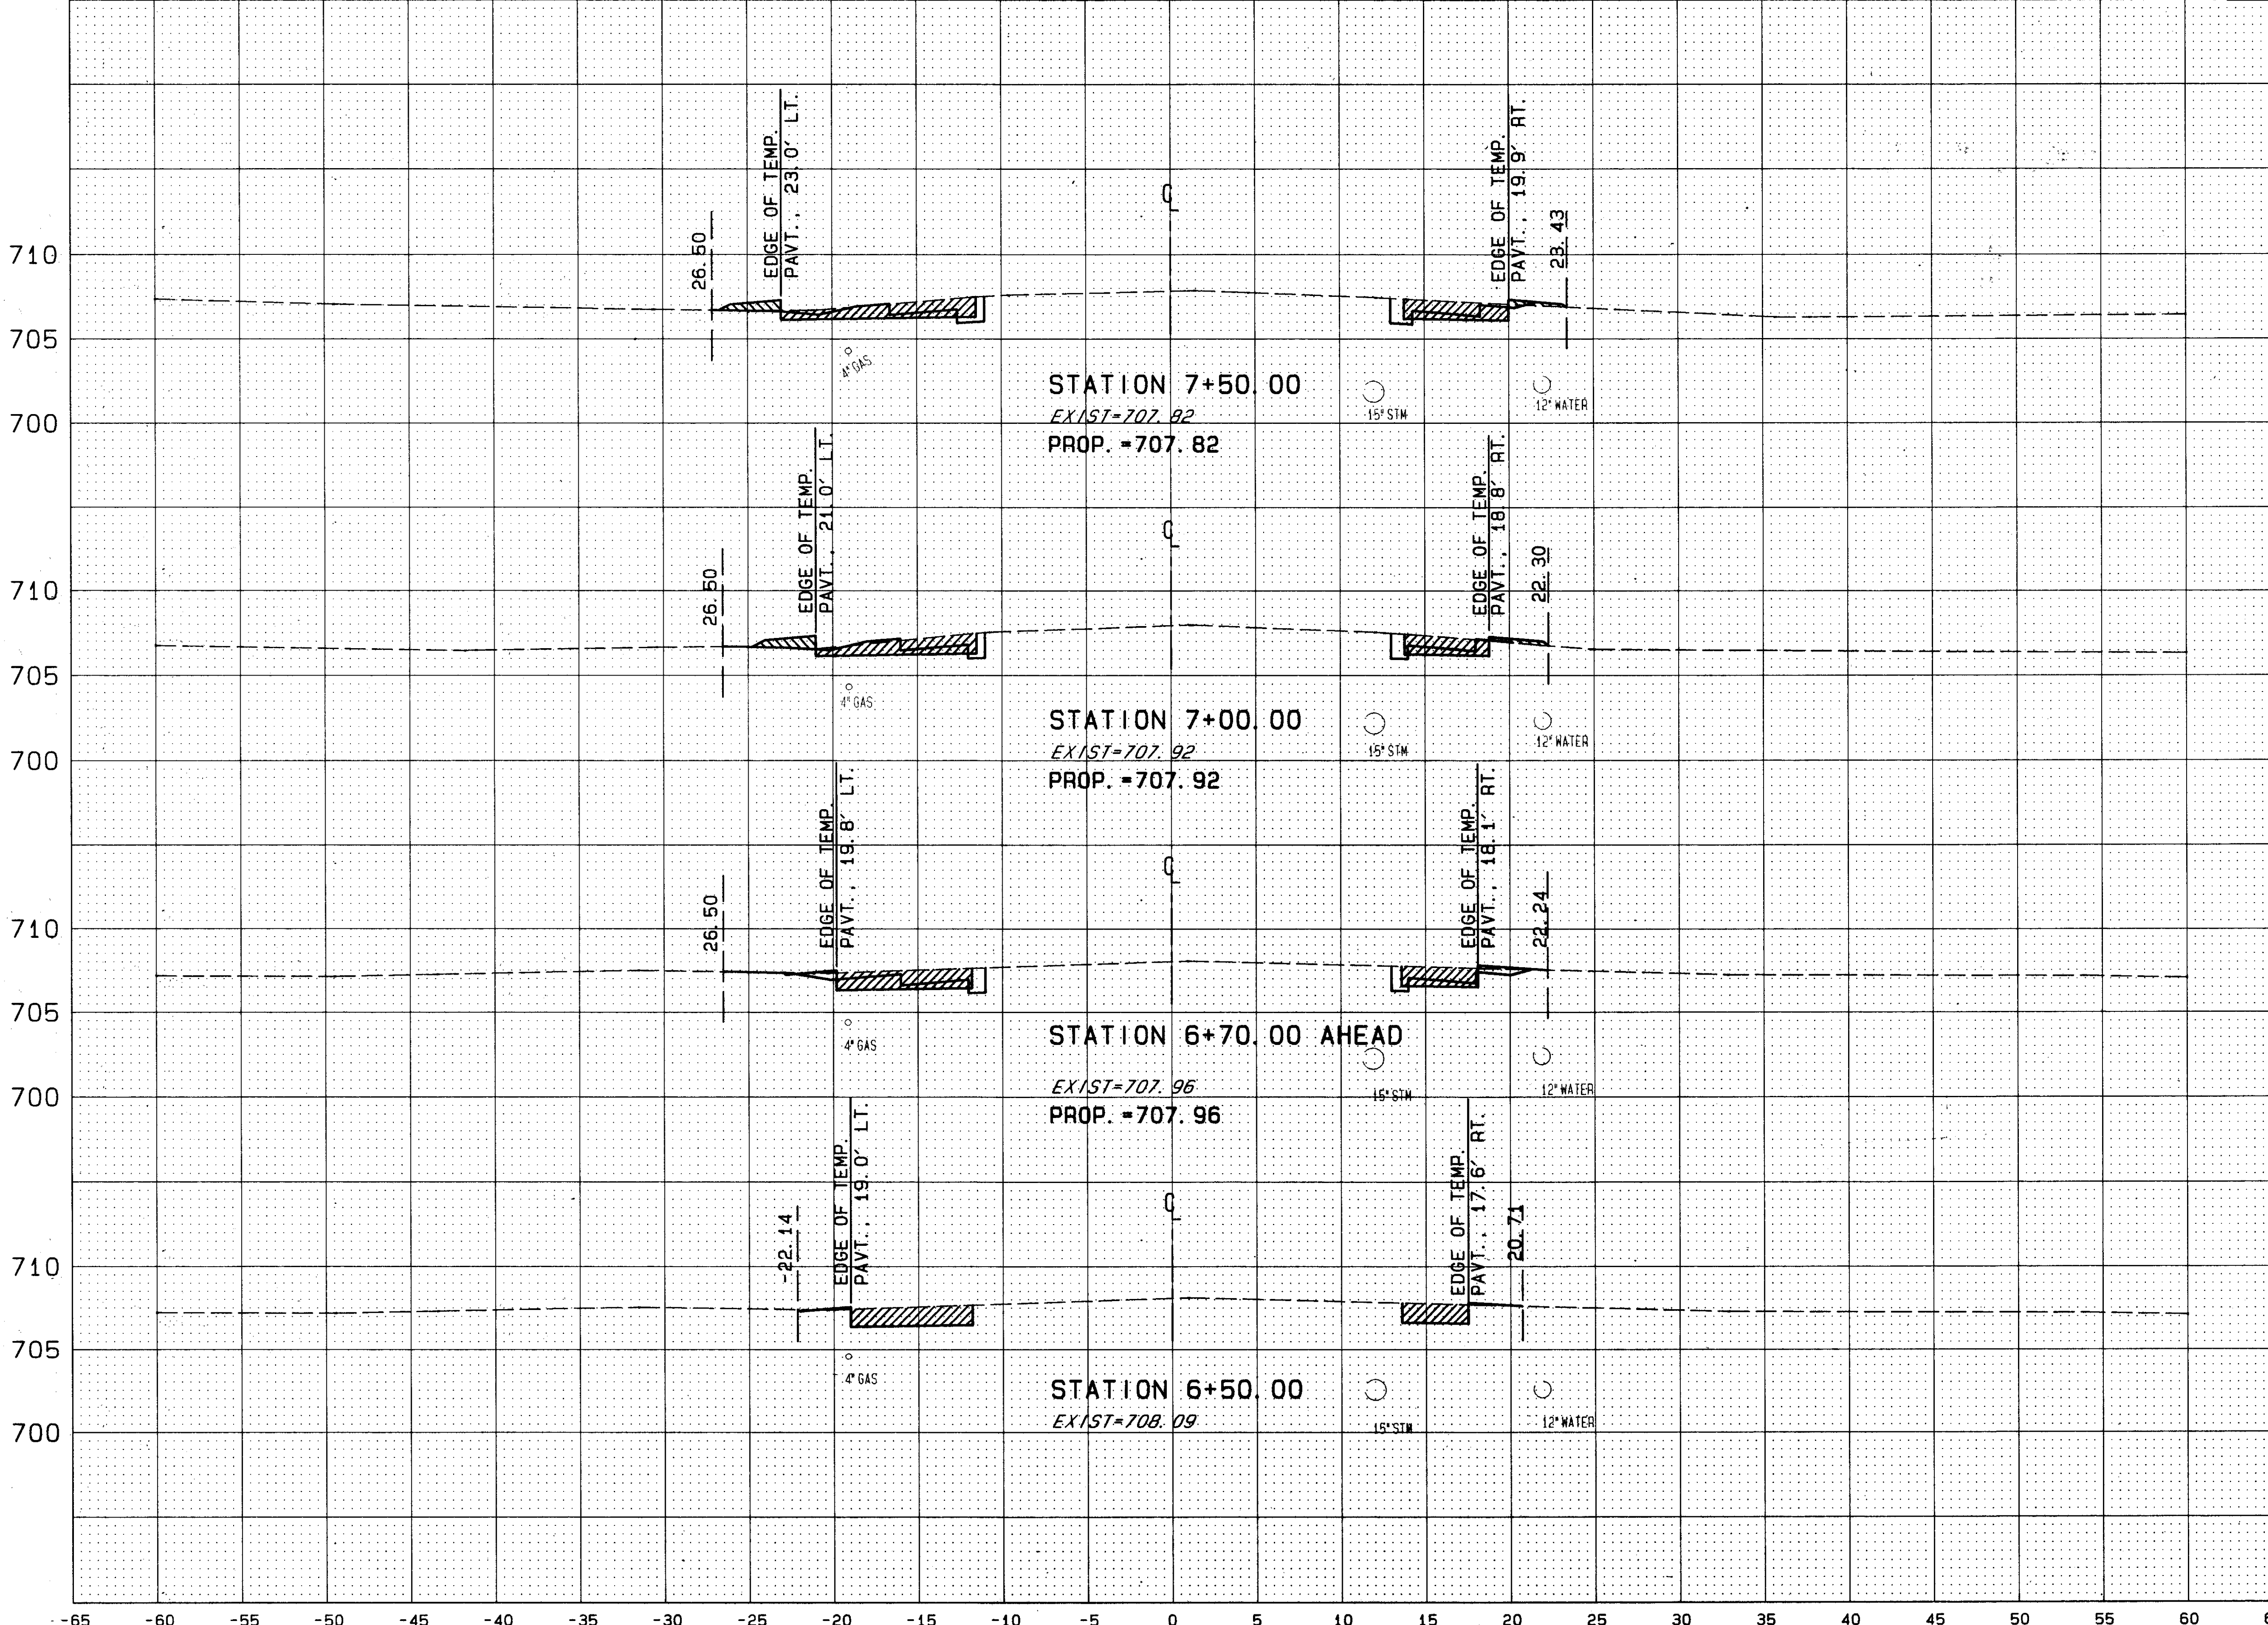

END AREA		VOLUME	
SQ. YDS.		CU. YDS.	
CUT	FILL	CUT	FILL
1.2	0.0		
		17.5	2.5
0.9	0.3		
		11.0	2.5
1.3	0.0		

104

90272 MON 09/11/95 11:45 AM RANDY FILES: 615X20.PLT X00TS.PLT