


CALC. BY  
DATE  
CHKD. BY  
DATE

LAK - 615 - 2.82

OH10

FHWA REGION 5

105  
199

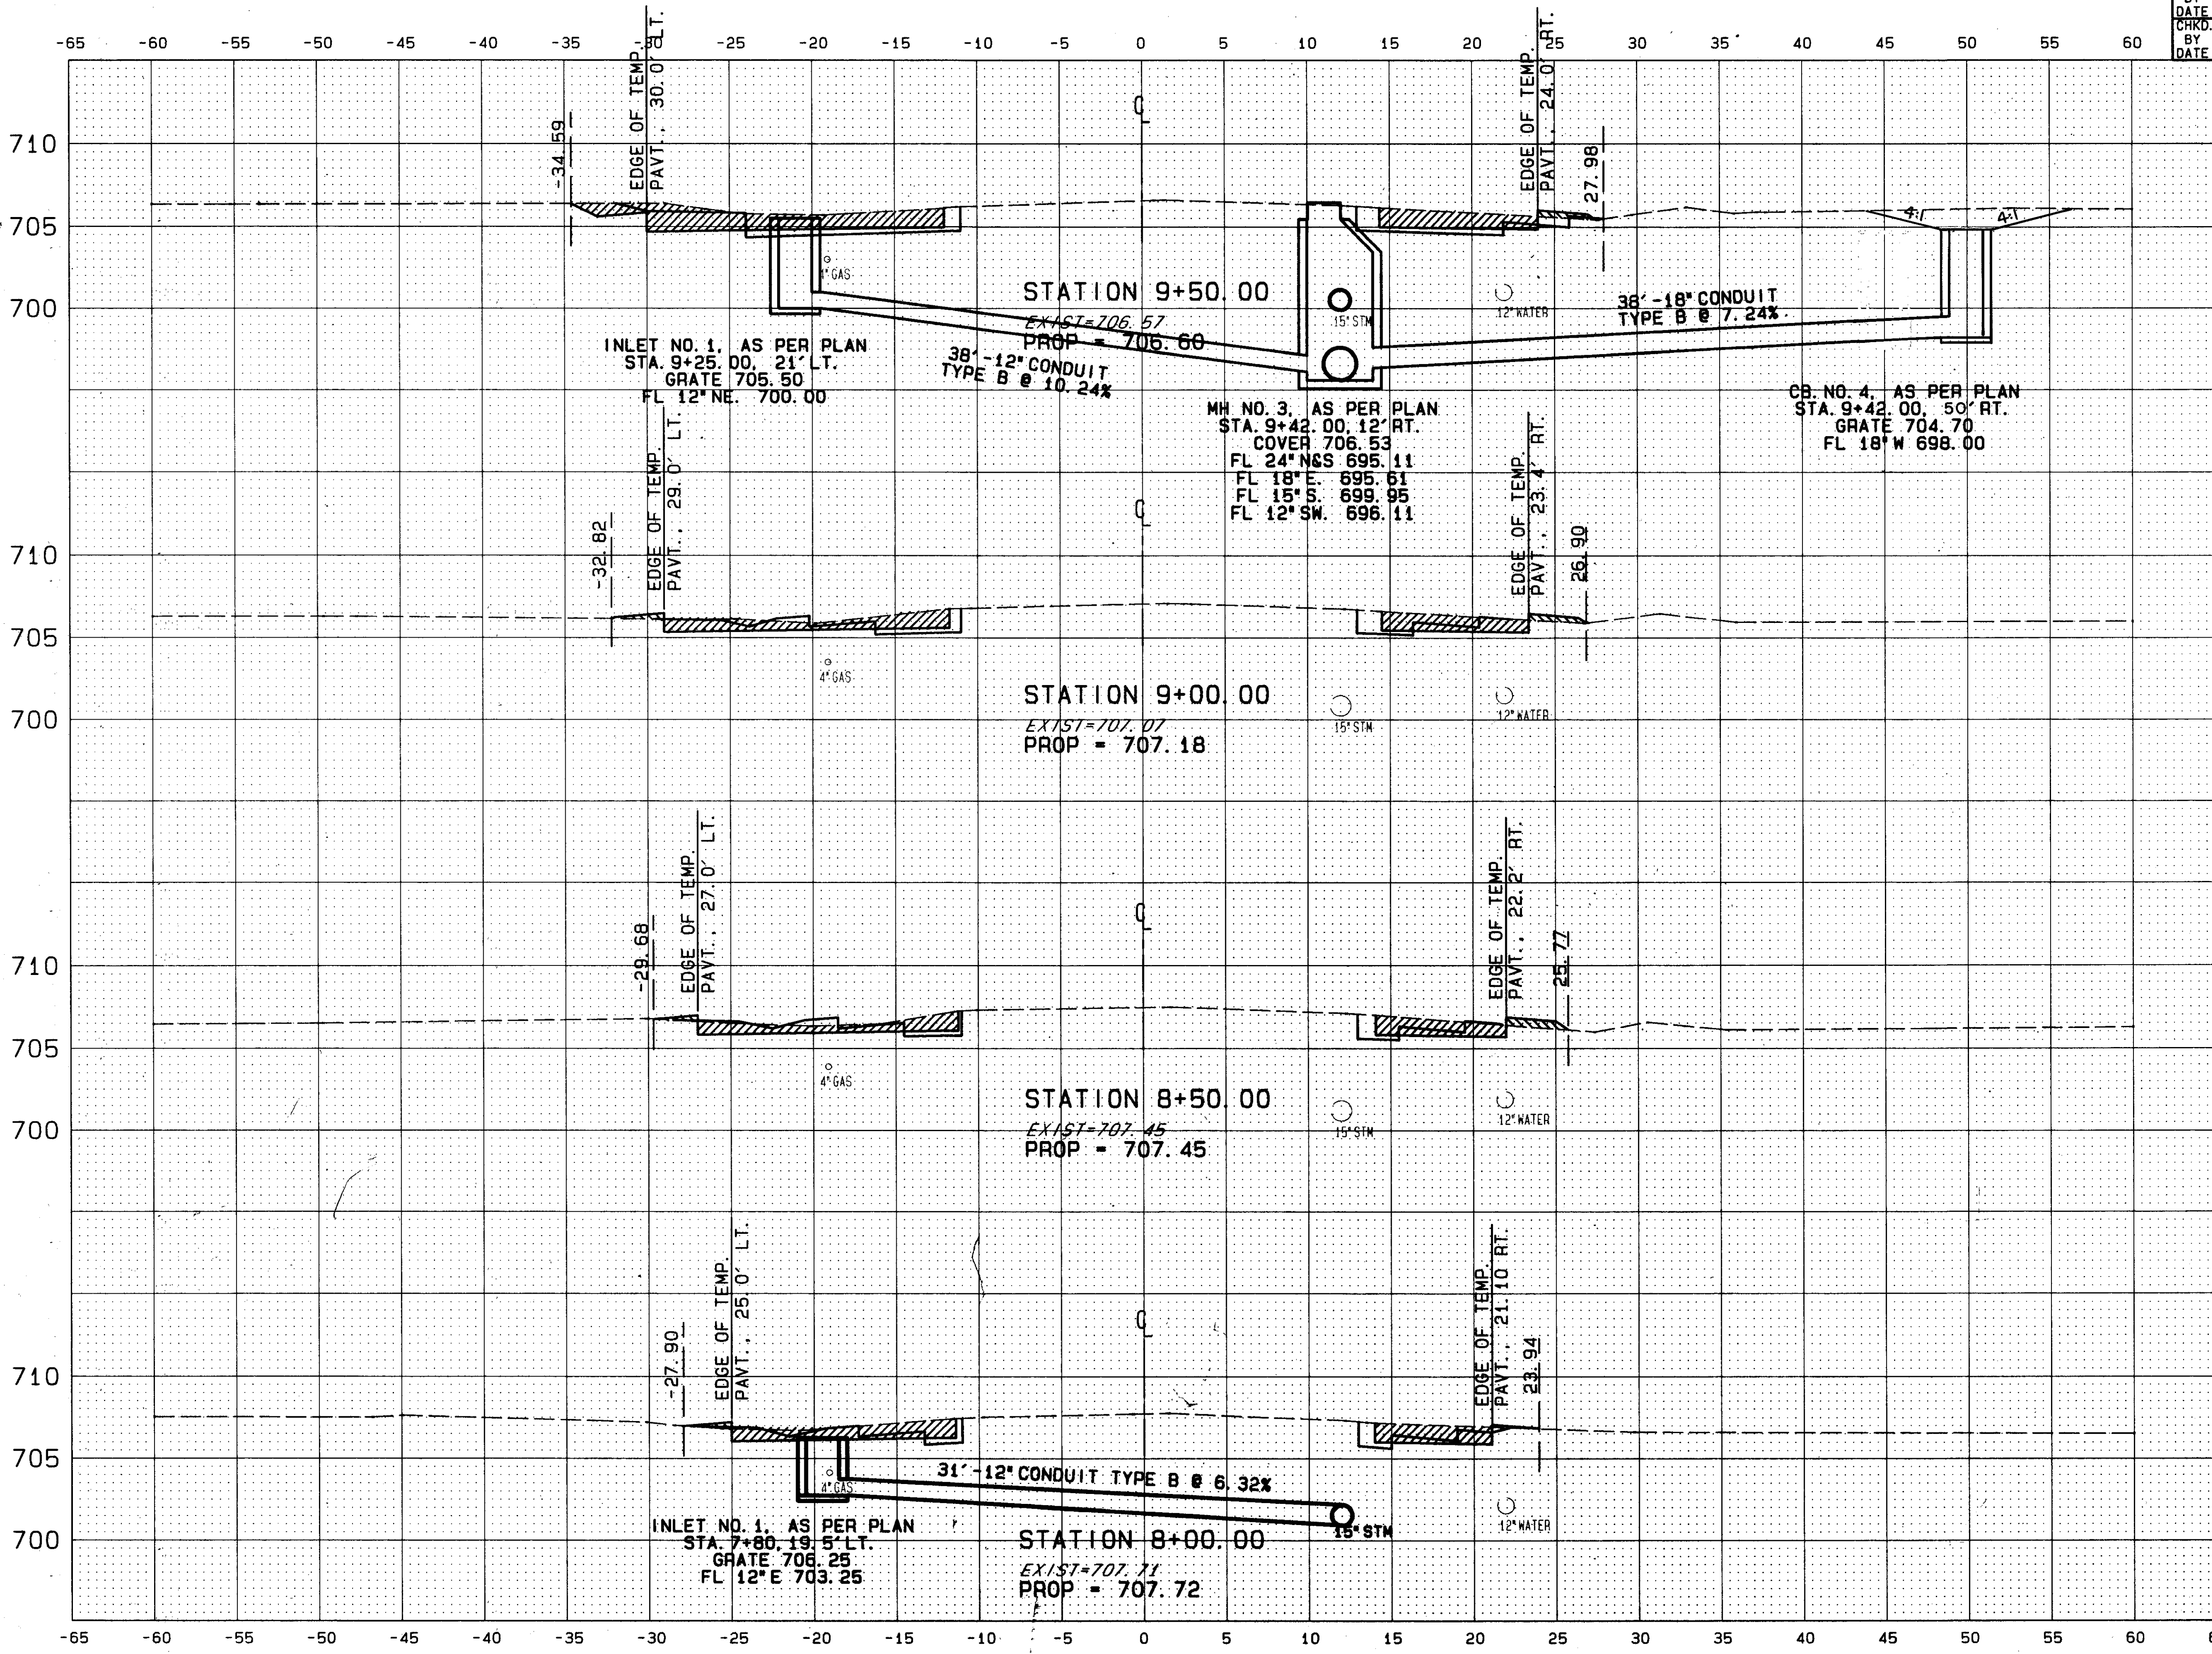

END AREA		VOLUME	
CUT	FILL	CUT	FILL
3.7	0.1		
1.8	0.1	41.7	1.7
		25	2.5
1.2	0.2		
		22.5	1.7
1.5	0.0		
		22.5	0.0

S. R. 615 CROSS SECTIONS STA. 8+00 TO STA. 9+50

90272 MON 09/11/95 11:45 AM RANDY FILES: 615X21.PLT X00TS.PLT