
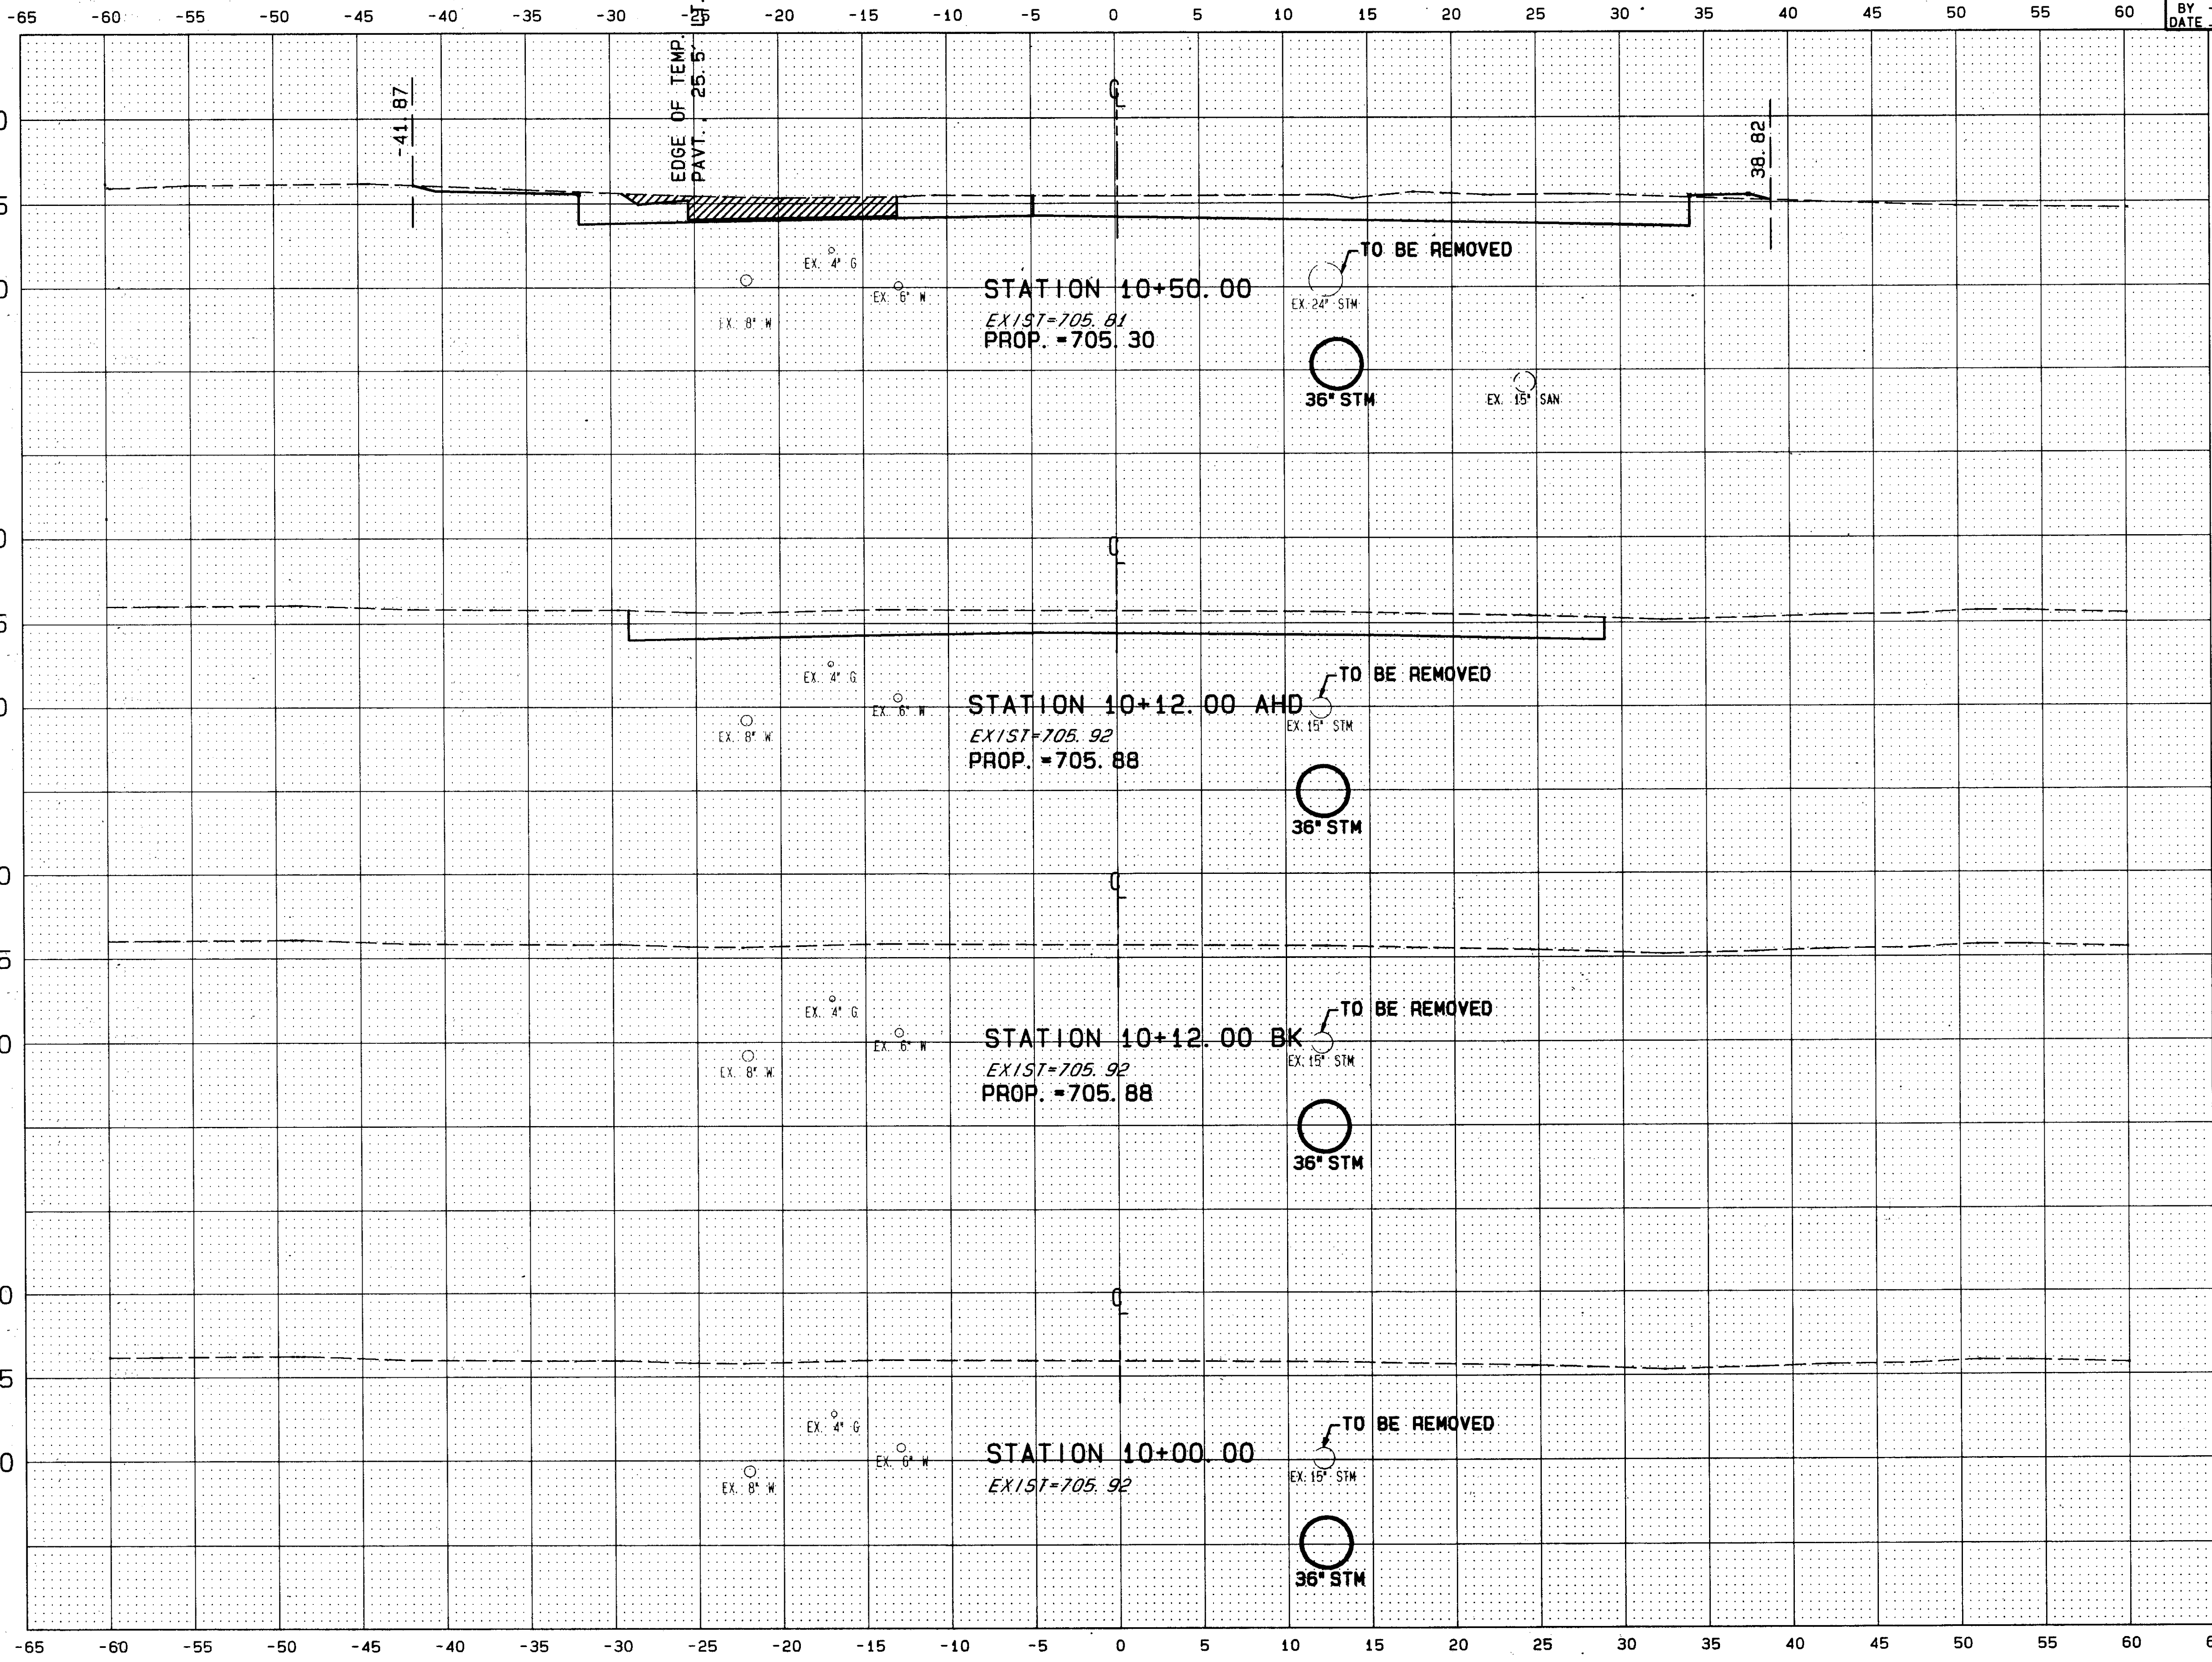


90272 MON 09/11/95 01:20 PM RANDY FILES: 615X1.PLT XDOTS.PLT

CALC. BY
DATE
CHKD. BY
DATE

LAK - 615 - 2.82

OHIO
FHWA
REGION 5

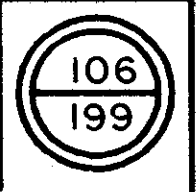

END AREA		VOLUME	
CUT	FILL	CUT	FILL
11.4	0	125.33	0
8.4	0	-	-
-	-	-	-
-	-	30.8	0.8