


CALC. BY \_\_\_\_\_  
 DATE \_\_\_\_\_  
 CHKD. BY \_\_\_\_\_  
 DATE \_\_\_\_\_

LAK - 615 - 2.82

OHIO  
 FHWA REGION 5

107  
 199

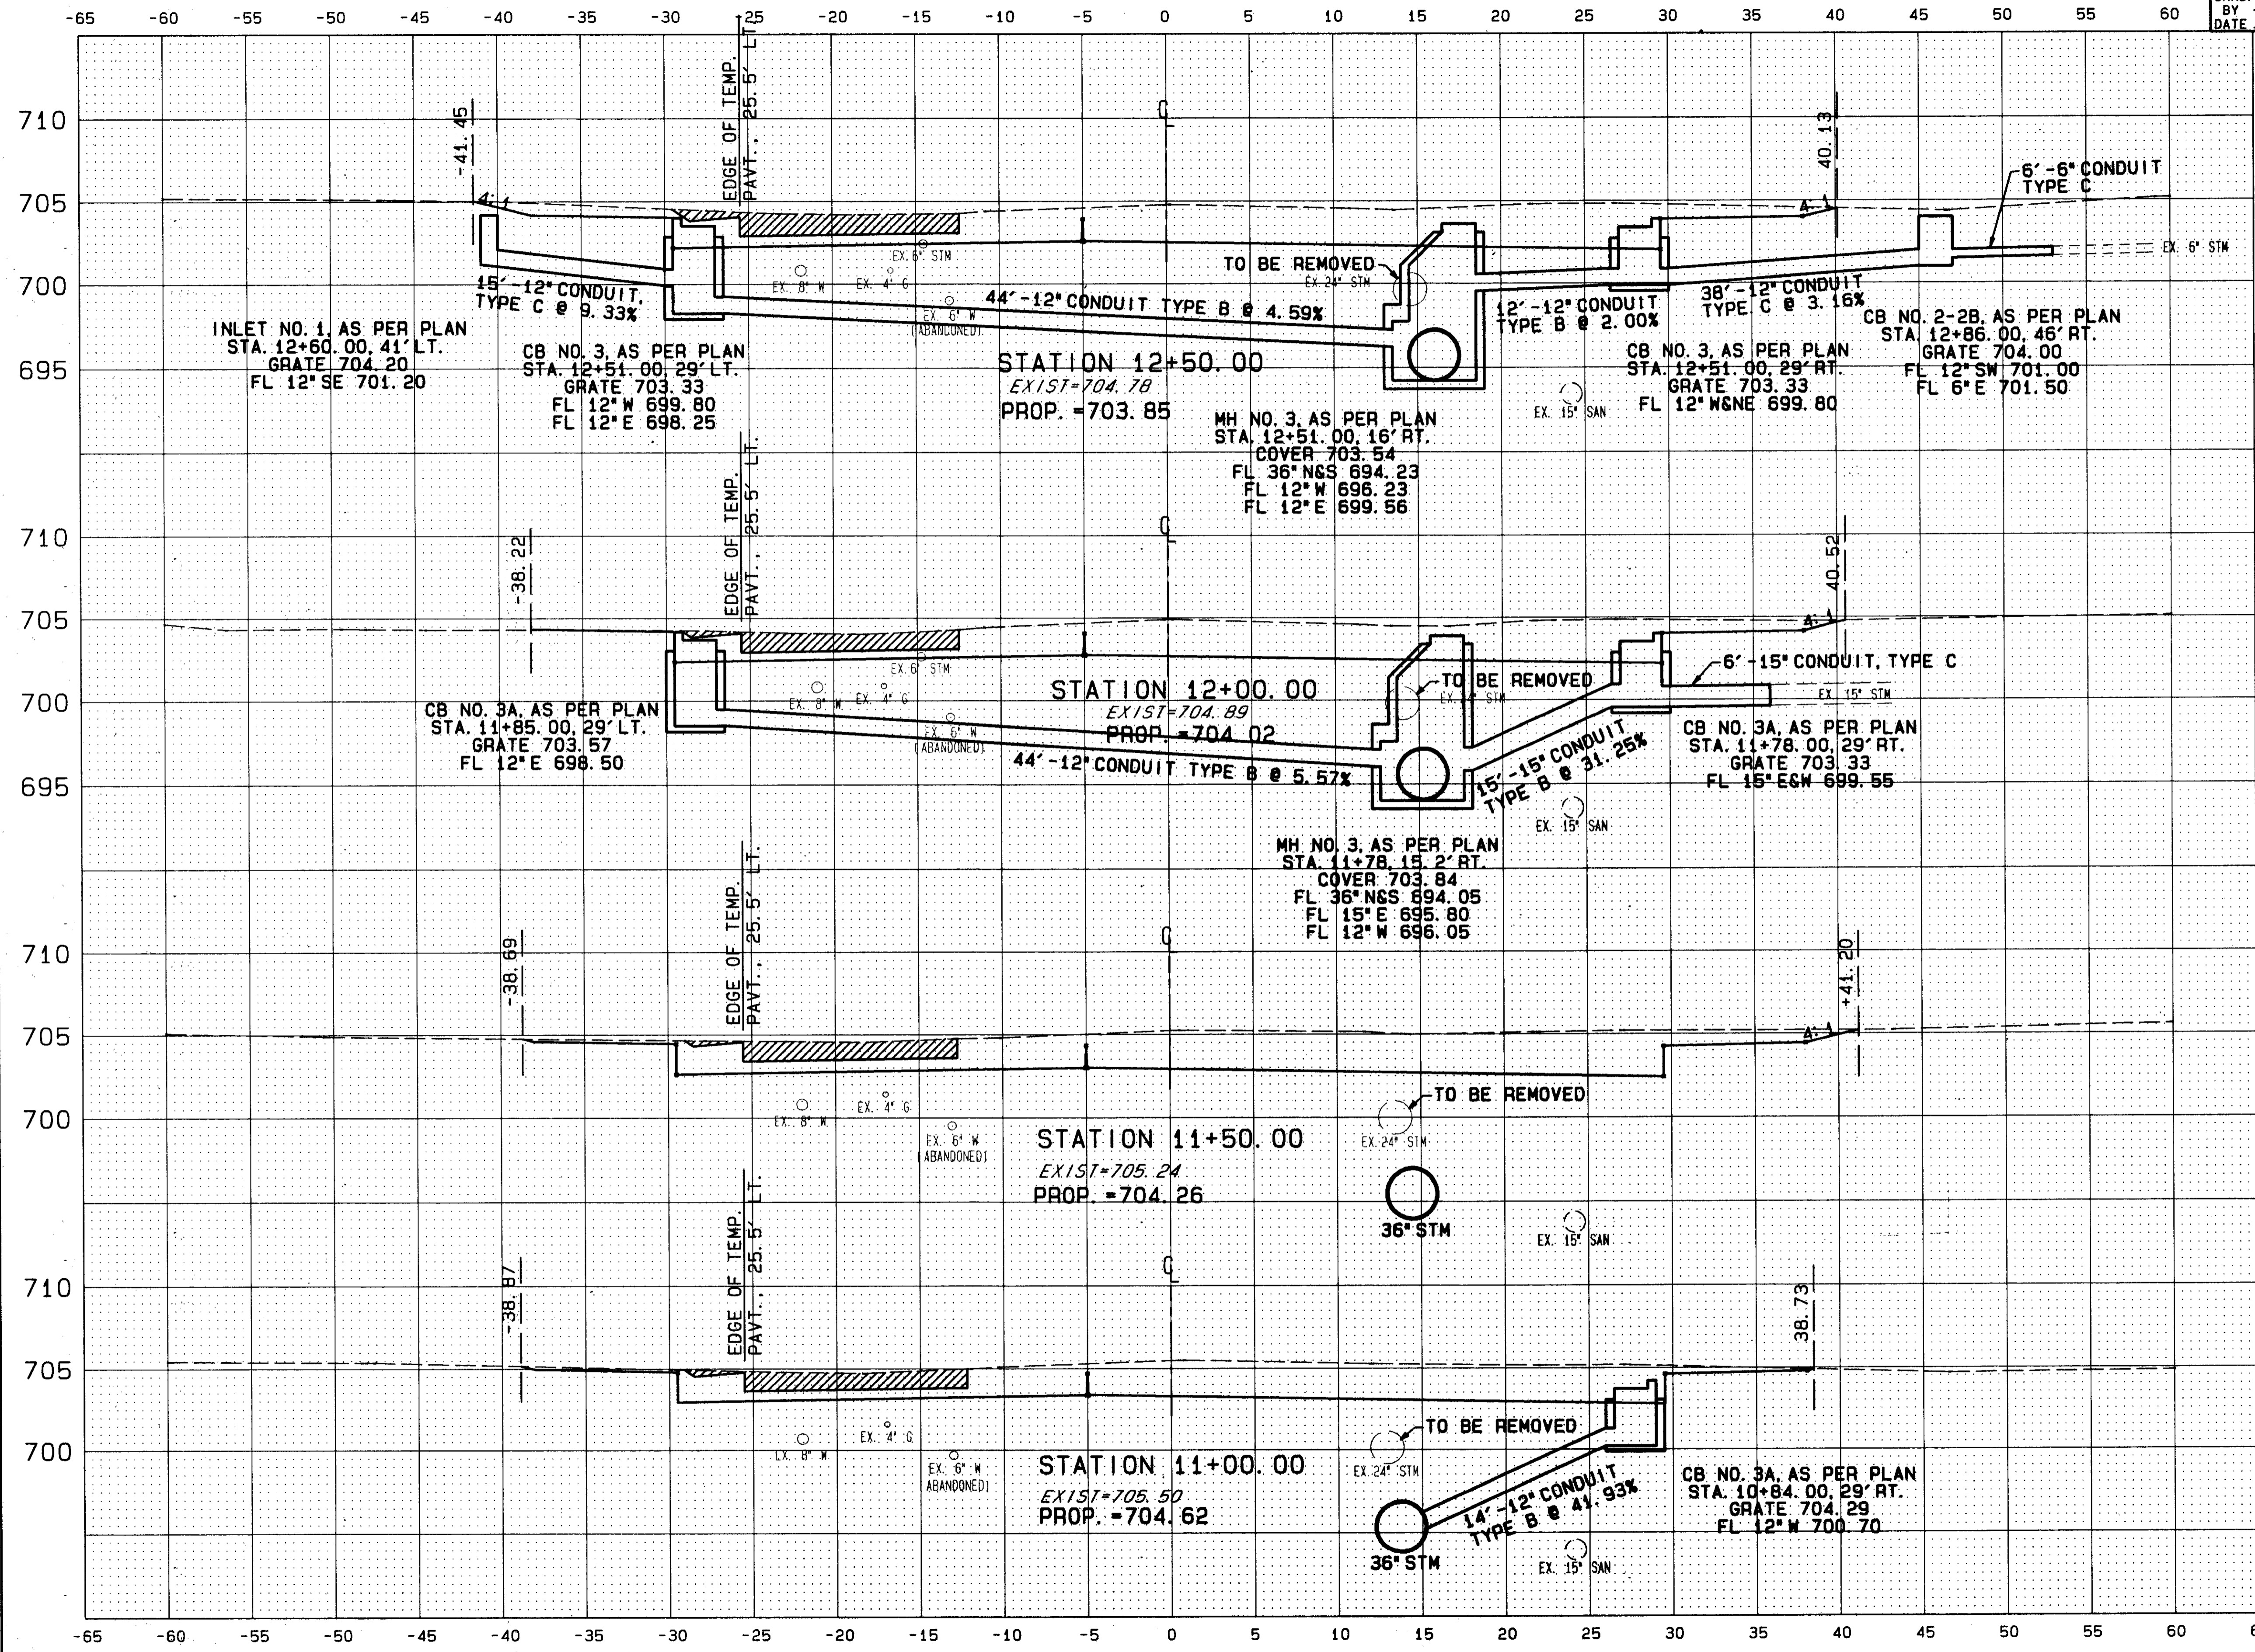

END AREA		VOLUME	
CUT	FILL	CUT	FILL
16.1	0		
14.1	0	254	0
17.0	0	262	0
14.7	0	266	0
		217	0