


-65 -60 -55 -50 -45 -40 -35 -30 -25 -20 -15 -10 -5 0 5 10 15 20 25 30 35 40 45 50 55 60

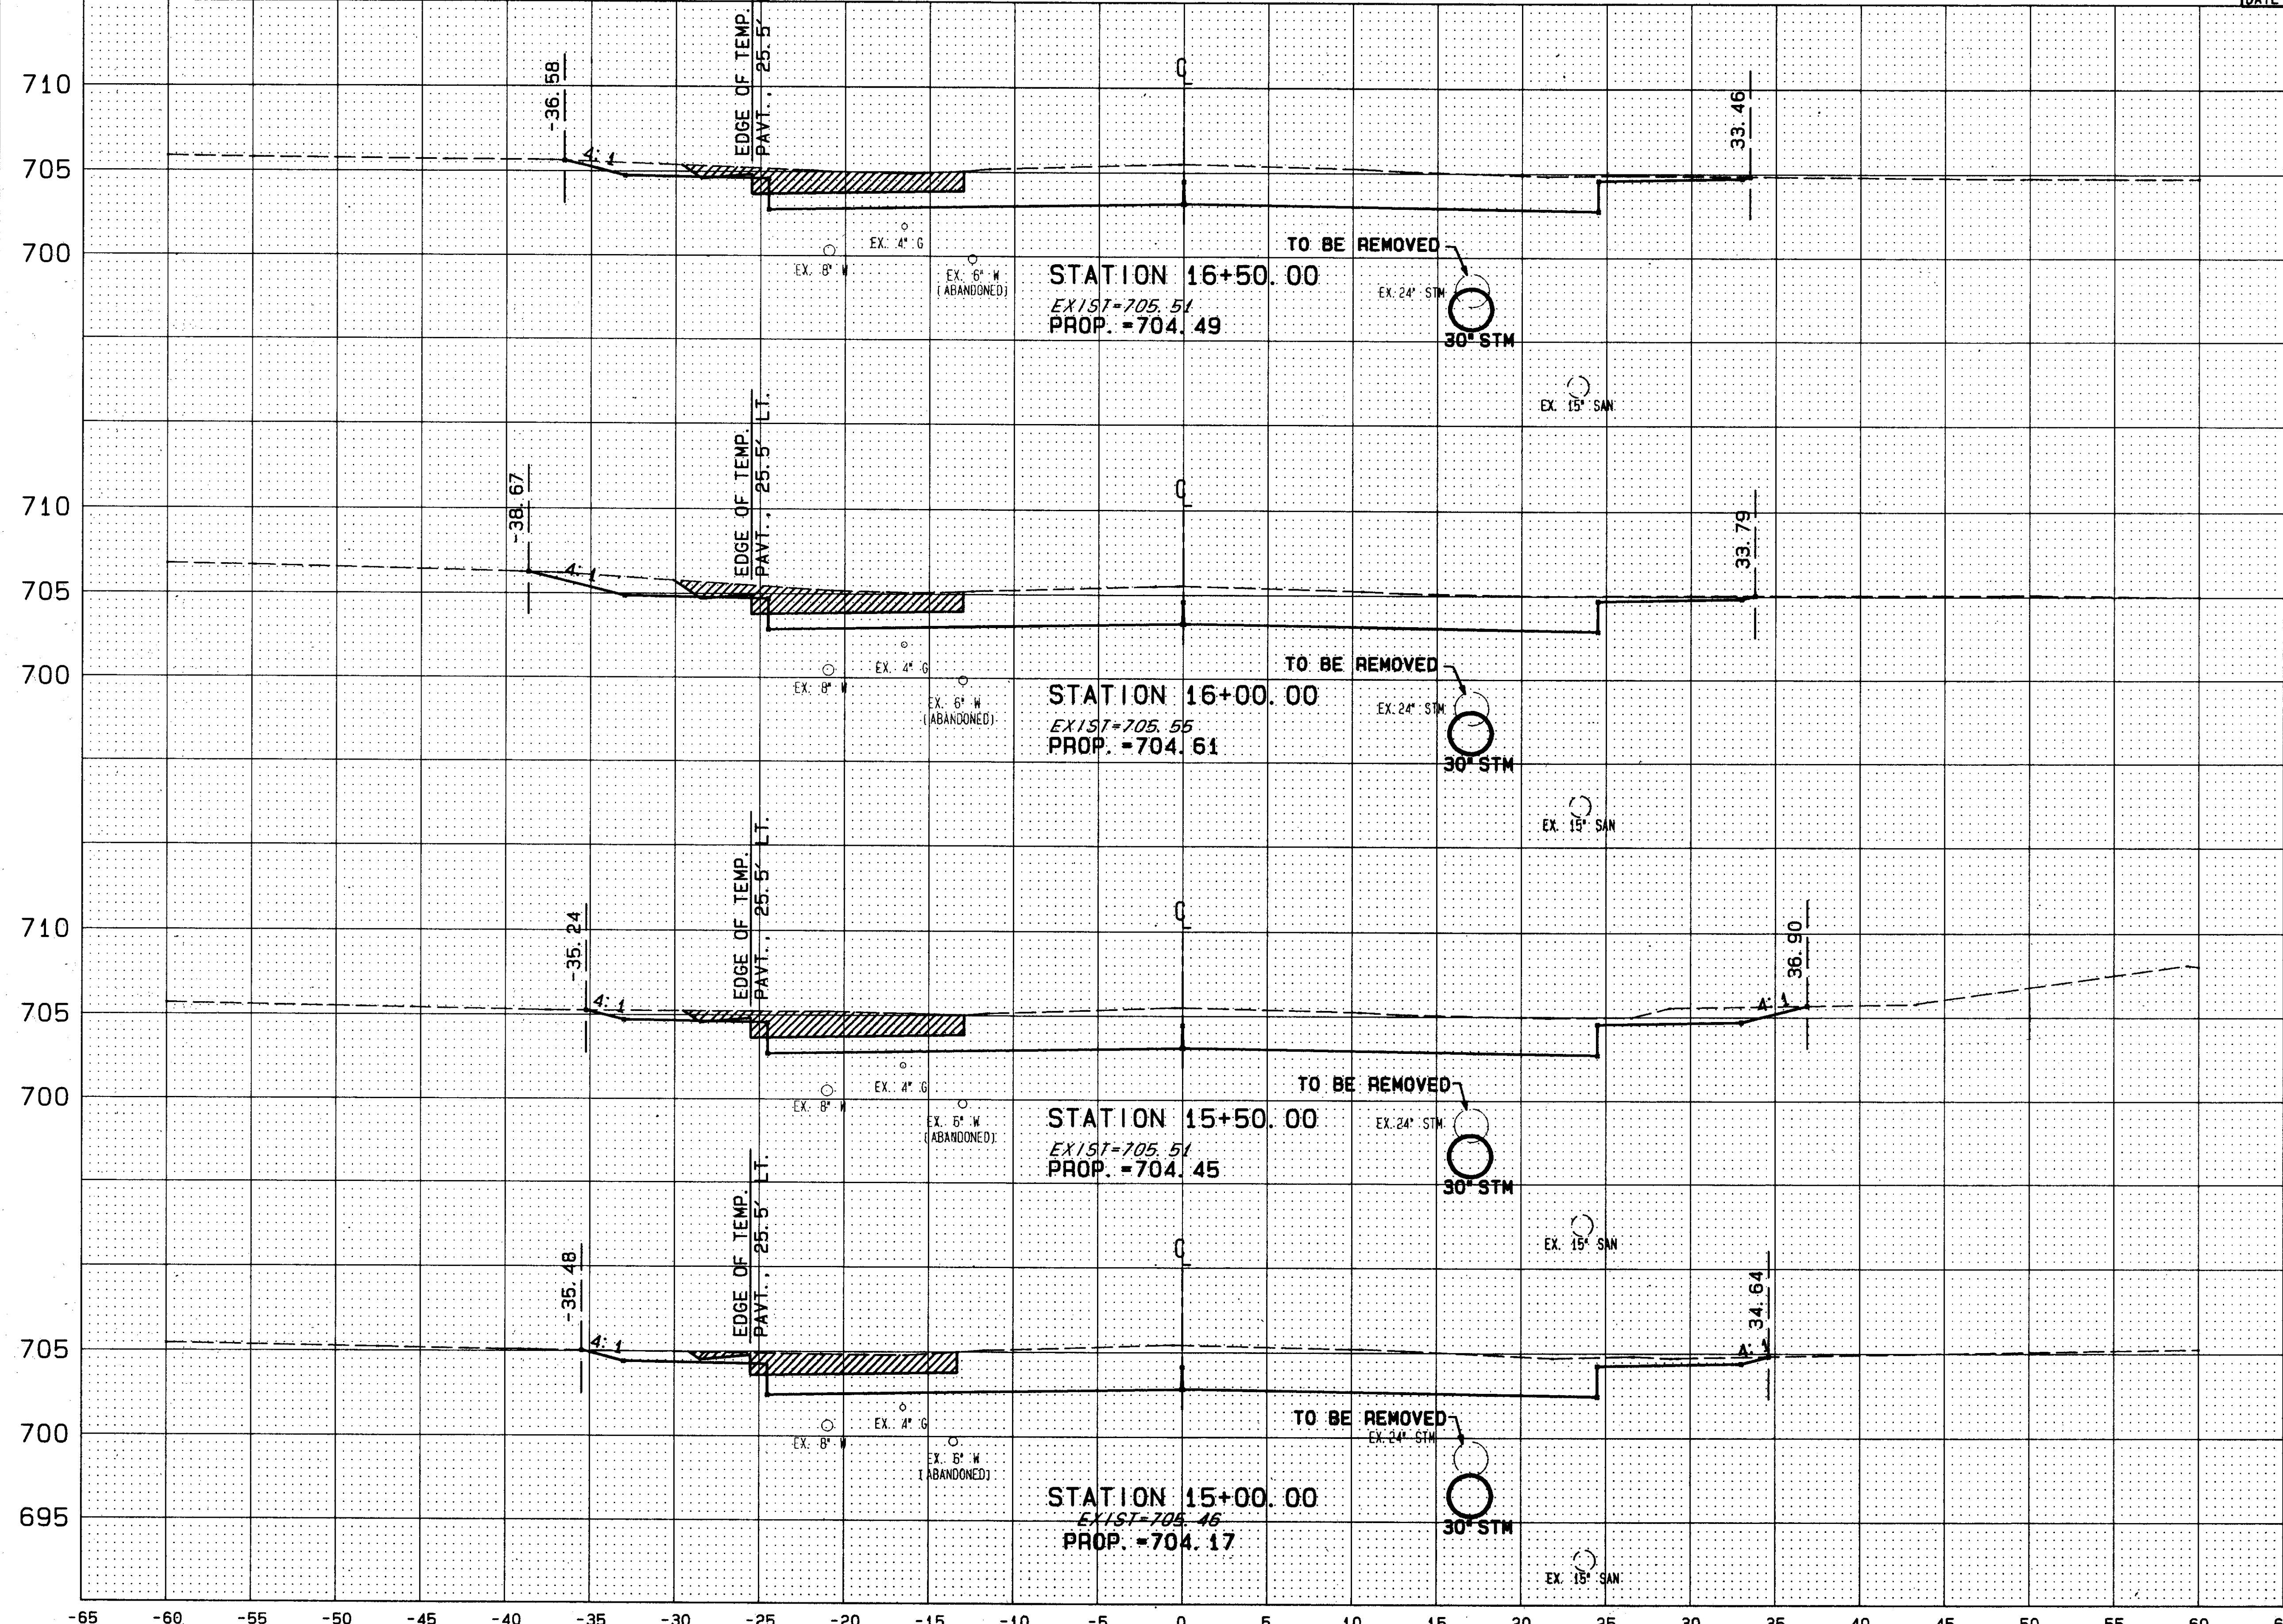

END AREA		VOLUME	
SQ. YDS.		CU. YDS.	
CUT	FILL	CUT	FILL
13.7	0		
		231	0
14.0	0		
		239	0
14.7	0		
		248	0
15.1	0		
		273	0

90272 MON 09/11/95 03:07 PM RANDY FILES: 615X4.PLT XDOTS.PLT