


-65 -60 -55 -50 -45 -40 -35 -30 -25 -20 -15 -10 -5 0 5 10 15 20 25 30 35 40 45 50 55 60

CALC. BY
DATE
CHKD. BY
DATE

LAK - 615 - 2.82

OHIO
FHWA REGION 5
110
199

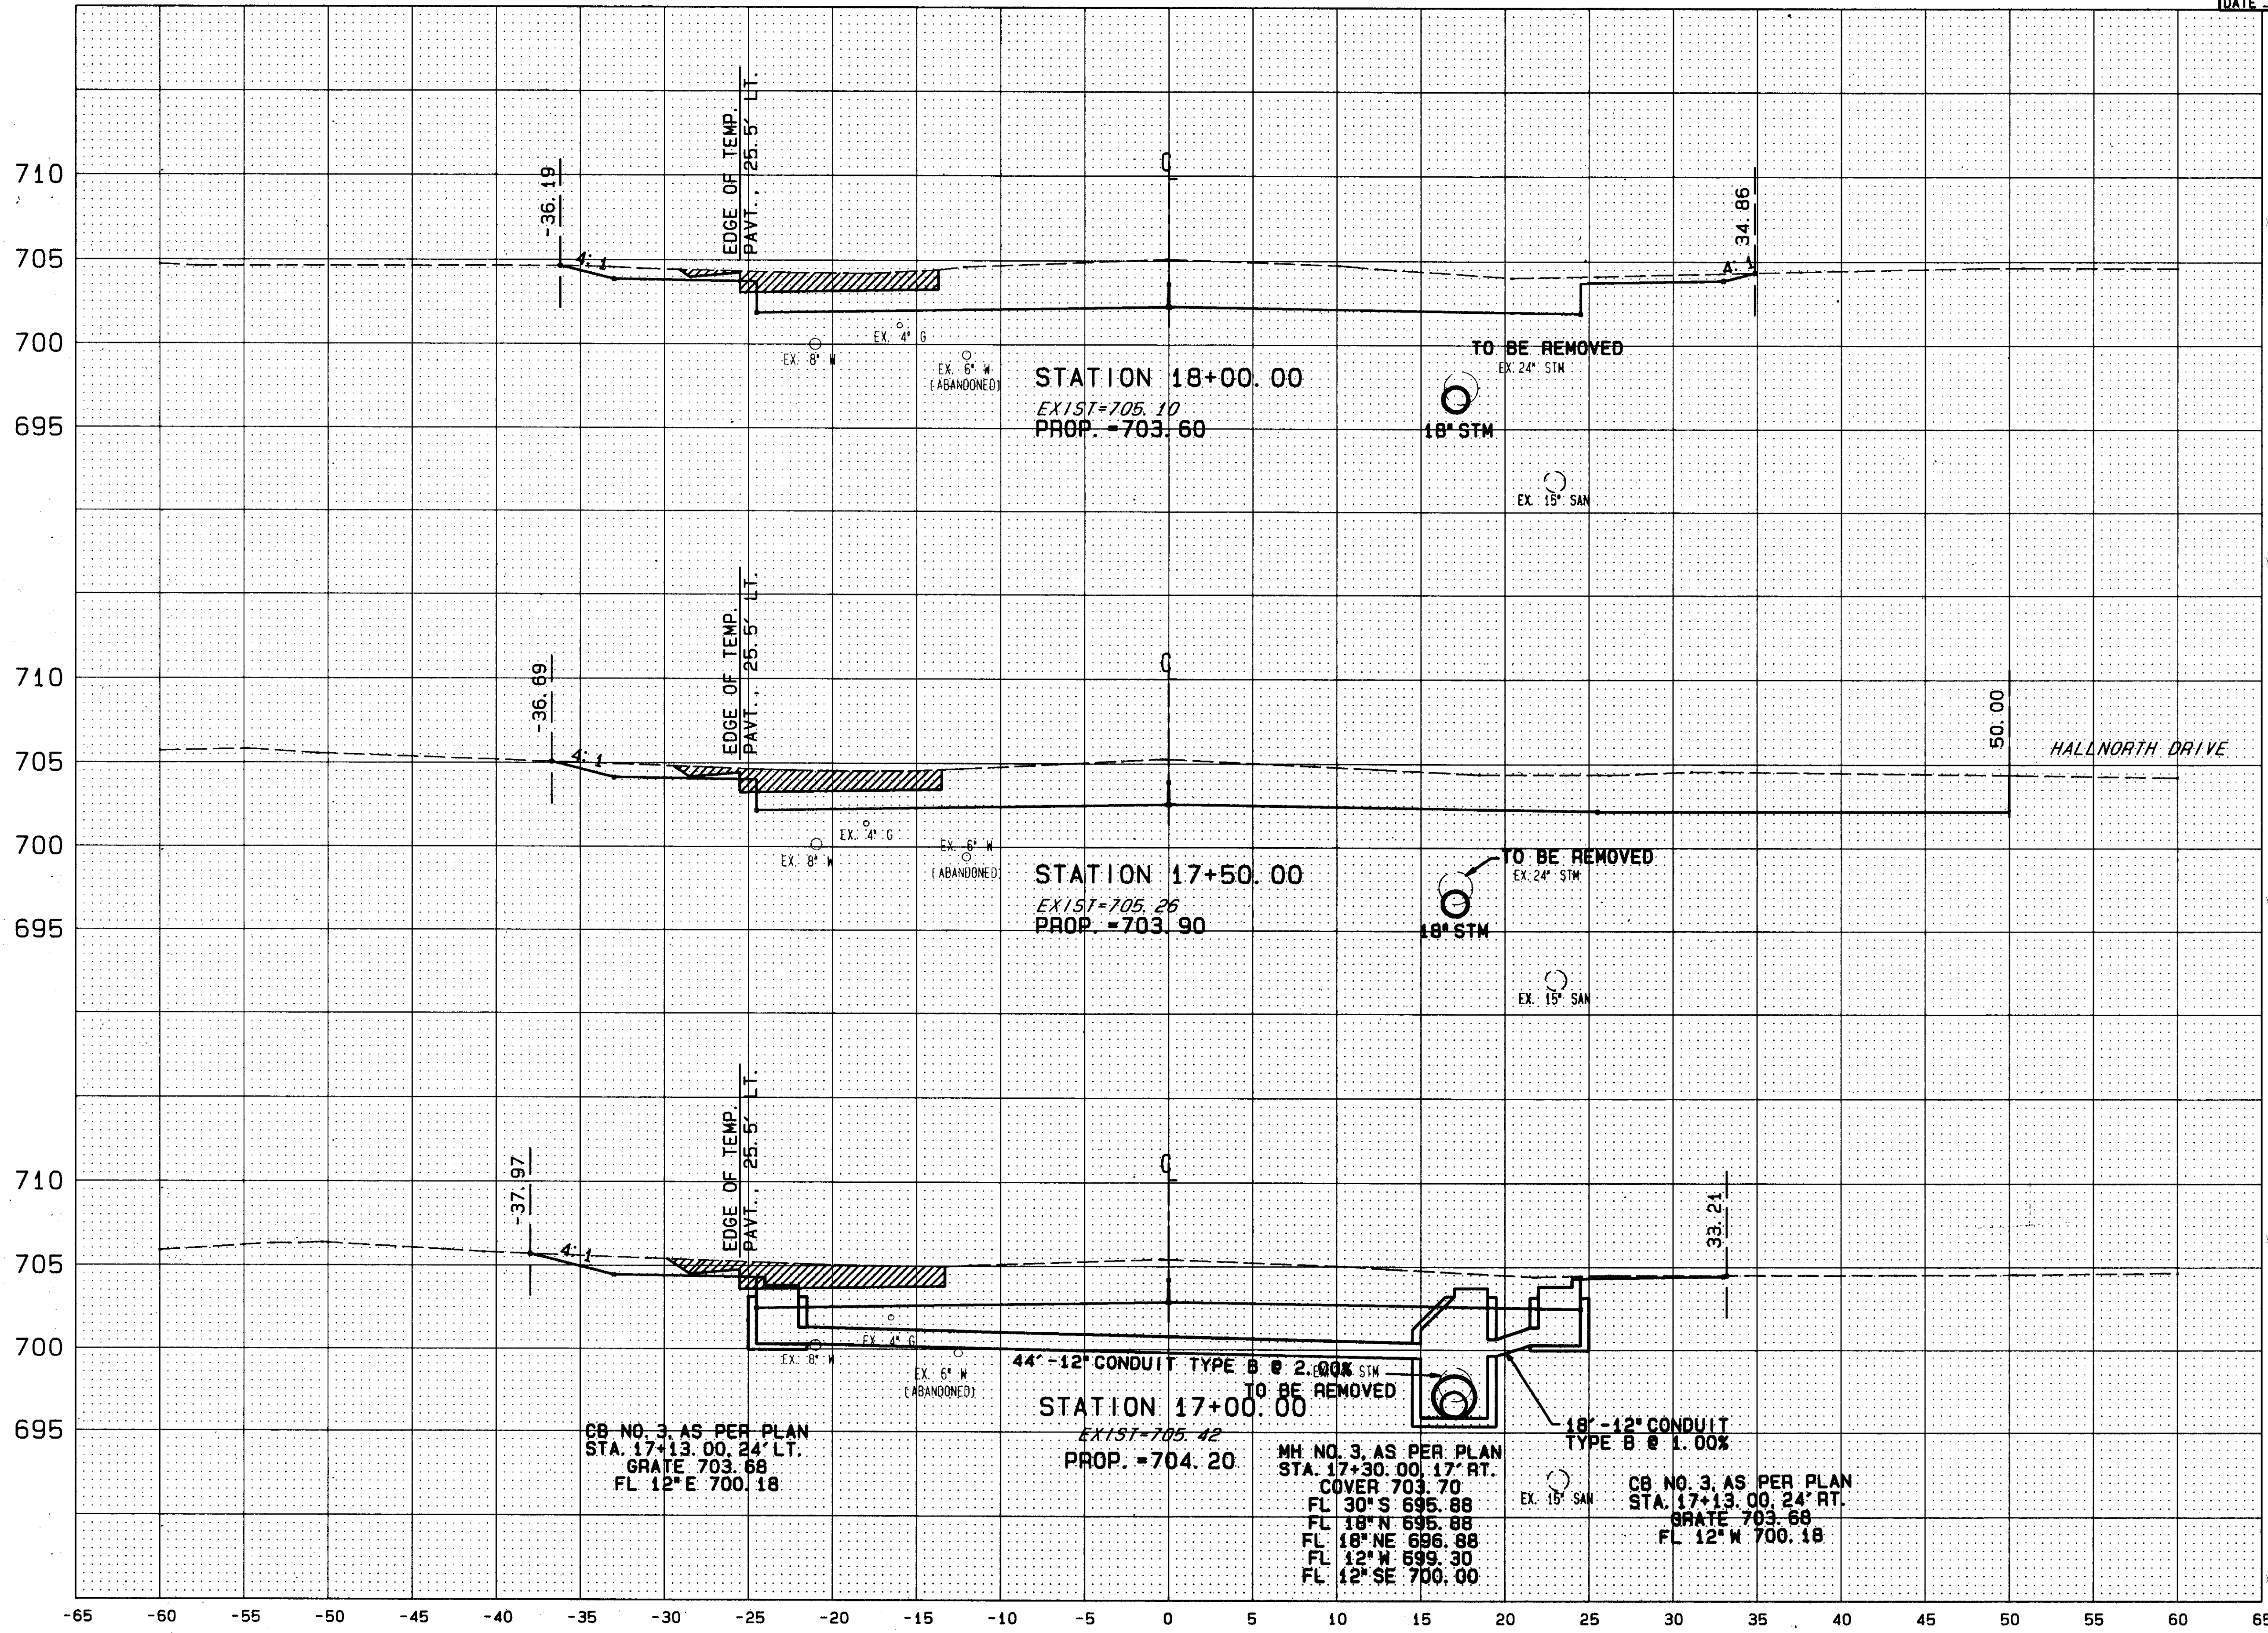

END AREA		VOLUME	
CUT	FILL	CUT	FILL
15.4	0	308	0
21.5	0	303	0
14.8	0	237	0

90272 MON 09/11/95 03:07 PM RANDY FILES: 615X5.PLT XD0TS.PLT