
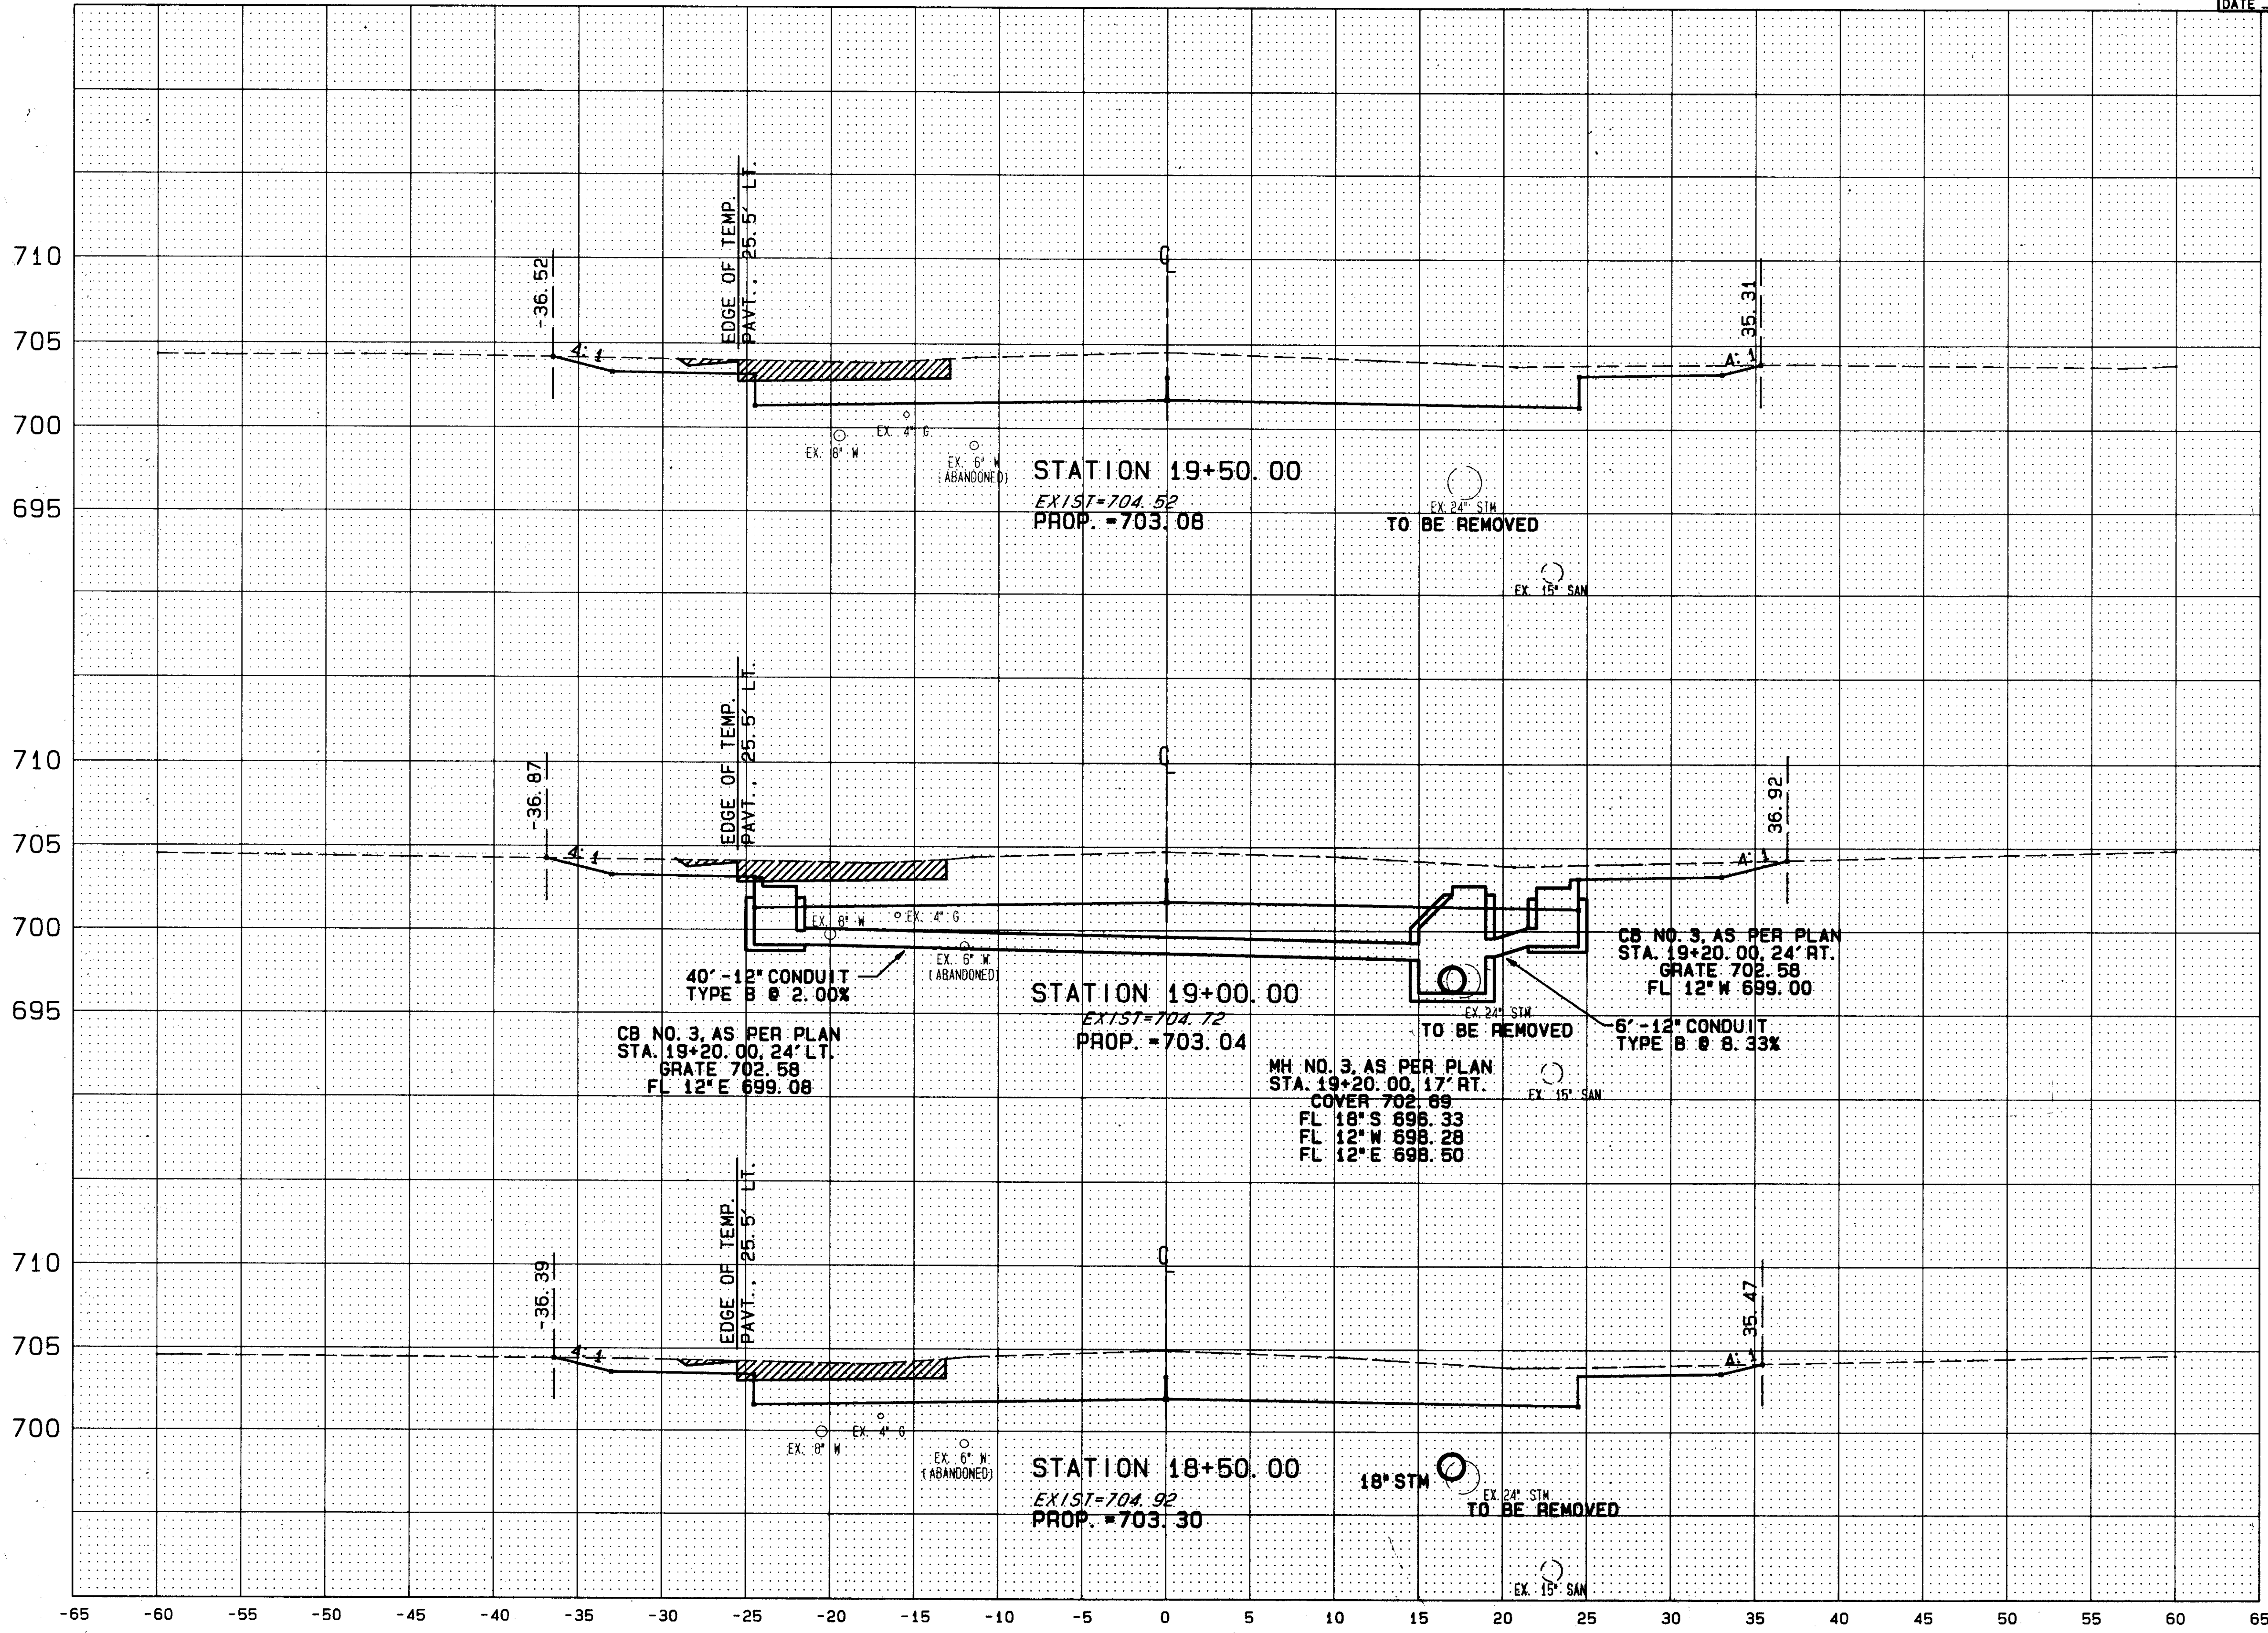


-65 -60 -55 -50 -45 -40 -35 -30 -25 -20 -15 -10 -5 0 5 10 15 20 25 30 35 40 45 50 55 60

CALC. BY _____
 DATE _____
 CHKD. BY _____
 DATE _____

LAK - 615 - 2.82

OHIO
 FHWA REGION 5

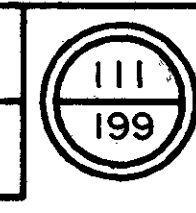

END AREA		VOLUME	
SQ. YDS.		CU. YDS.	
CUT	FILL	CUT	FILL
16.2	0		
17.9	0	285	0
16.7	0	289	0
		267	0

90272 MON 09/11/95 03:07 PM RANDY FILES: 615X6.PLT XD0TS.PLT