


-65 -60 -55 -50 -45 -40 -35 -30 -25 -20 -15 -10 -5 0 5 10 15 20 25 30 35 40 45 50 55 60

CALC. BY \_\_\_\_\_  
 DATE \_\_\_\_\_  
 CHKD. BY \_\_\_\_\_  
 DATE \_\_\_\_\_

LAK - 615 - 2.82

OHIO  
 FHWA REGION 5  
 112  
 199

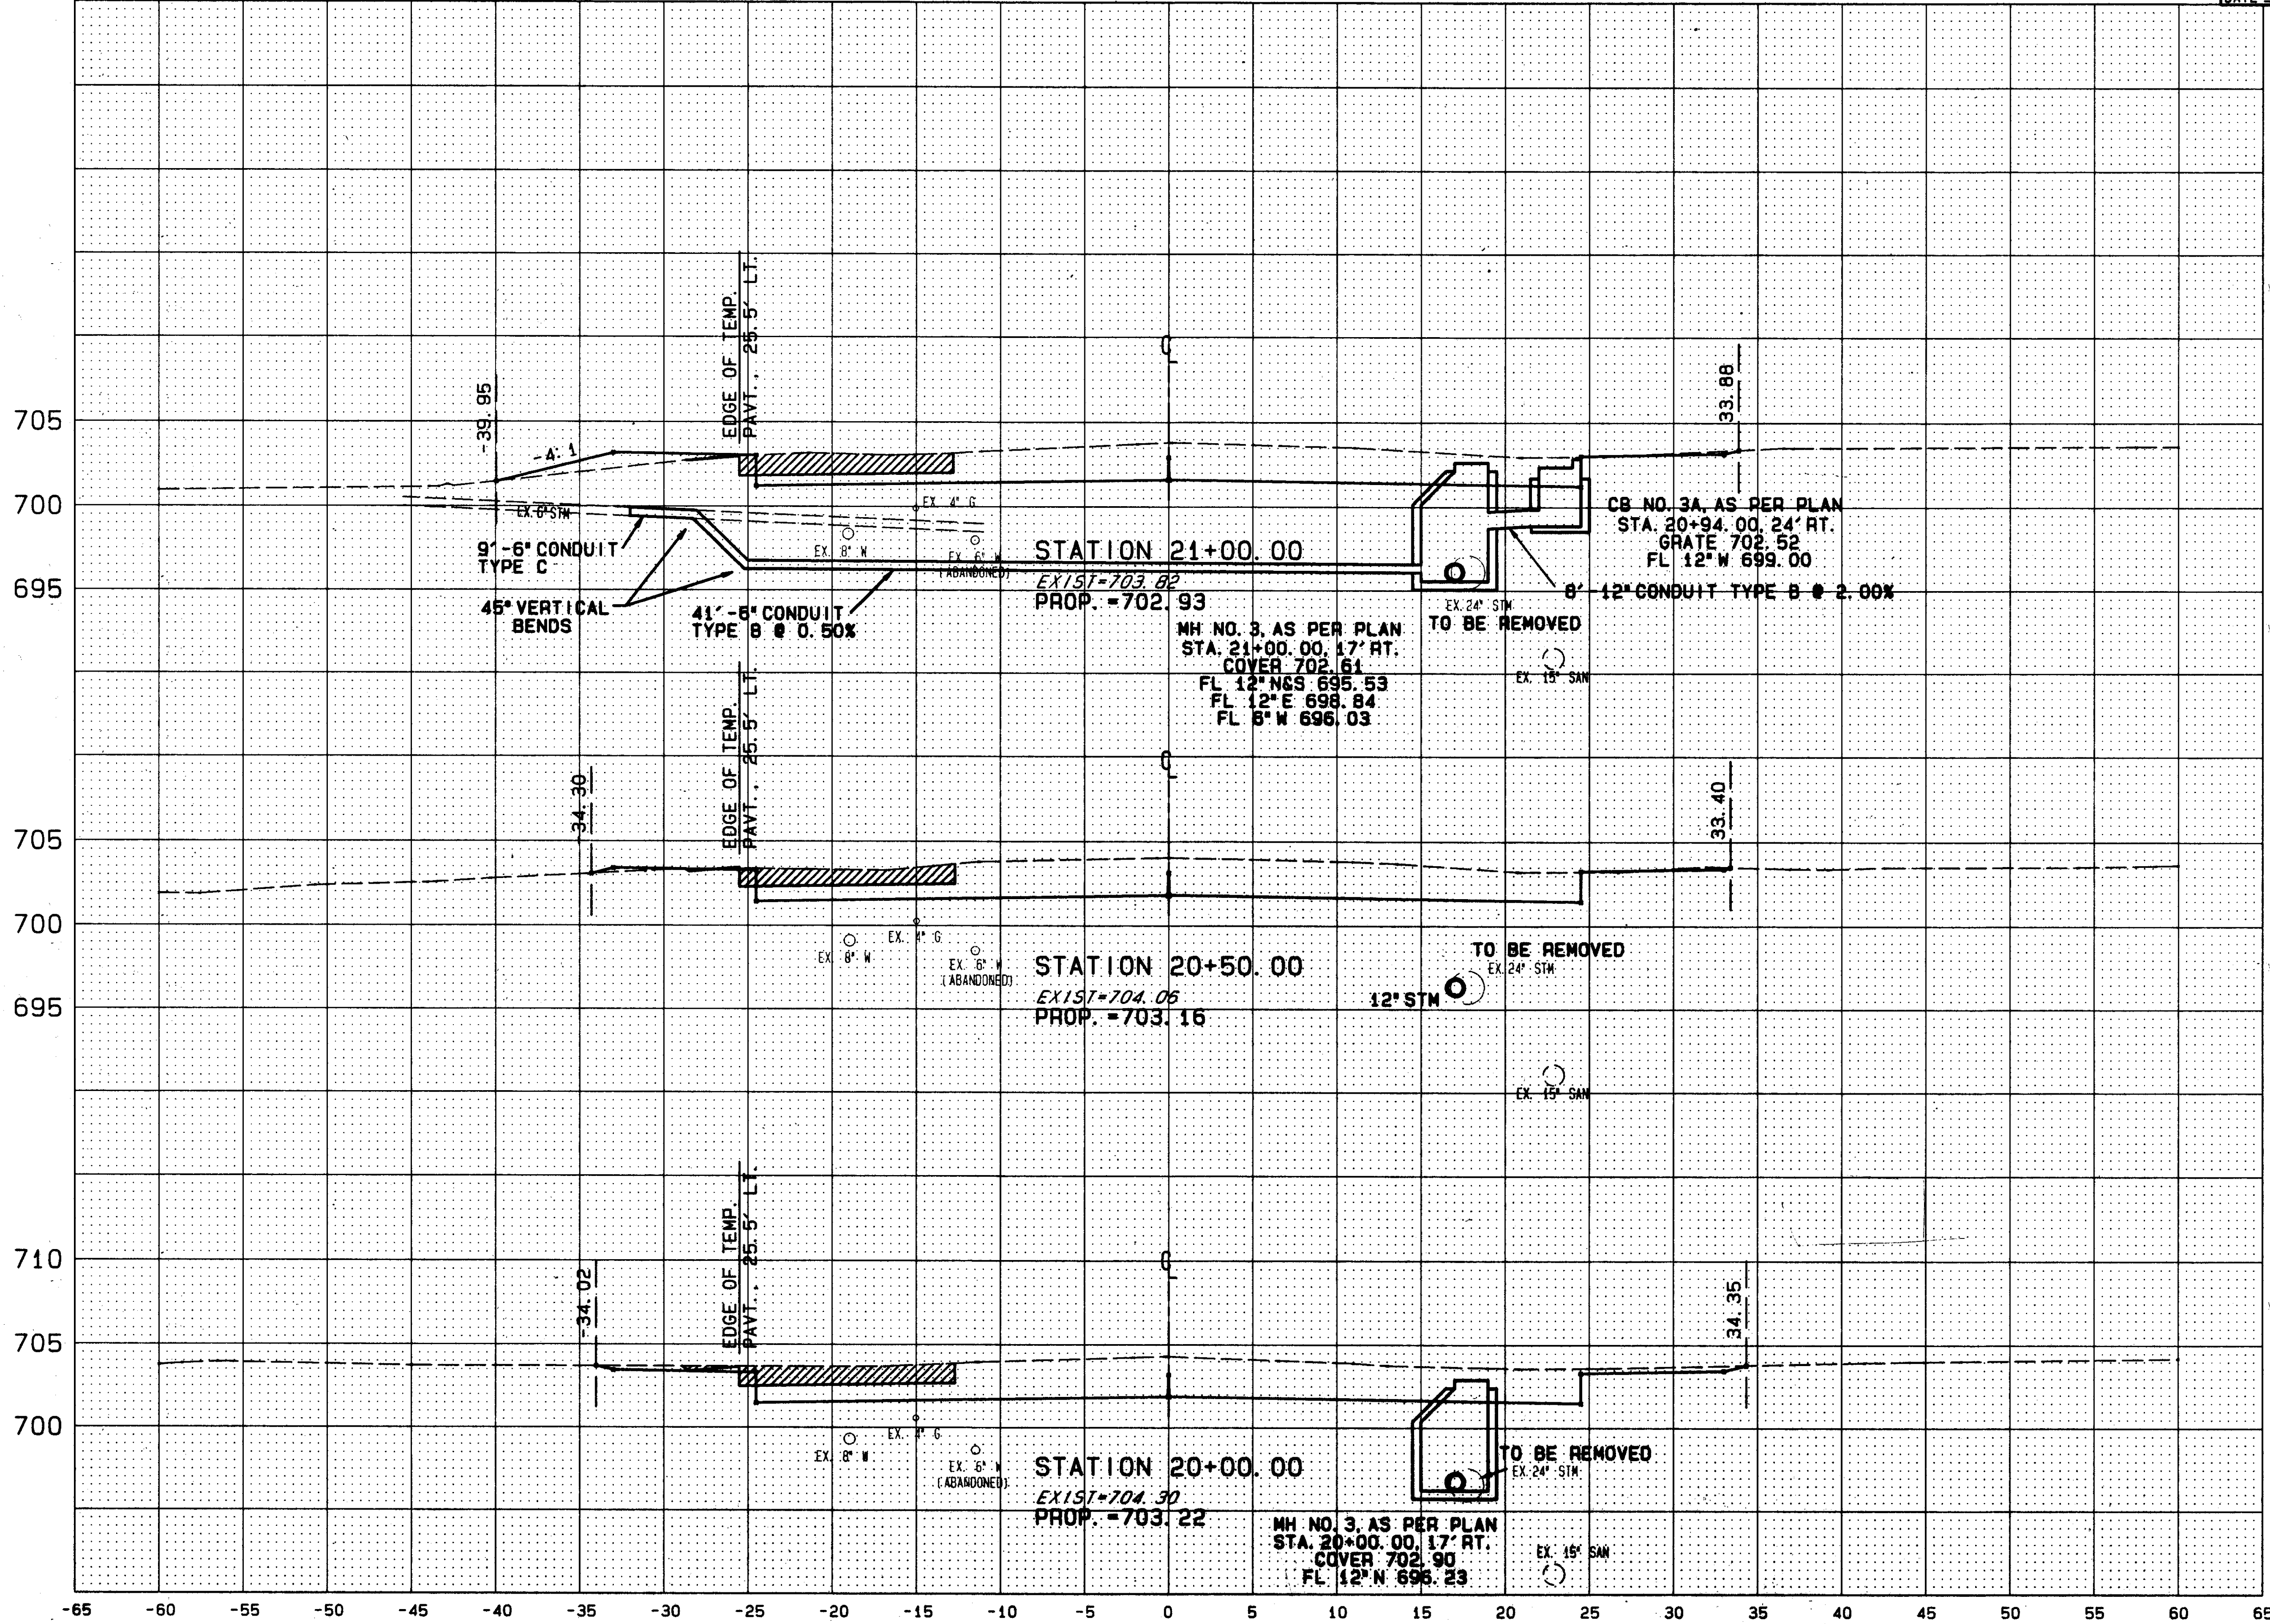

END AREA		VOLUME	
SQ. YDS.		CU. YDS.	
CUT	FILL	CUT	FILL
11.3	0.6		
		192	6
11.8	0.1		
		209	1
13.3	0		
		246	0

90272 FRI 03/08/96 02:32 PM RANDY FILES: 615X7.PLT XDOTS.PLT