


-65 -60 -55 -50 -45 -40 -35 -30 -25 -20 -15 -10 -5 0 5 10 15 20 25 30 35 40 45 50 55 60

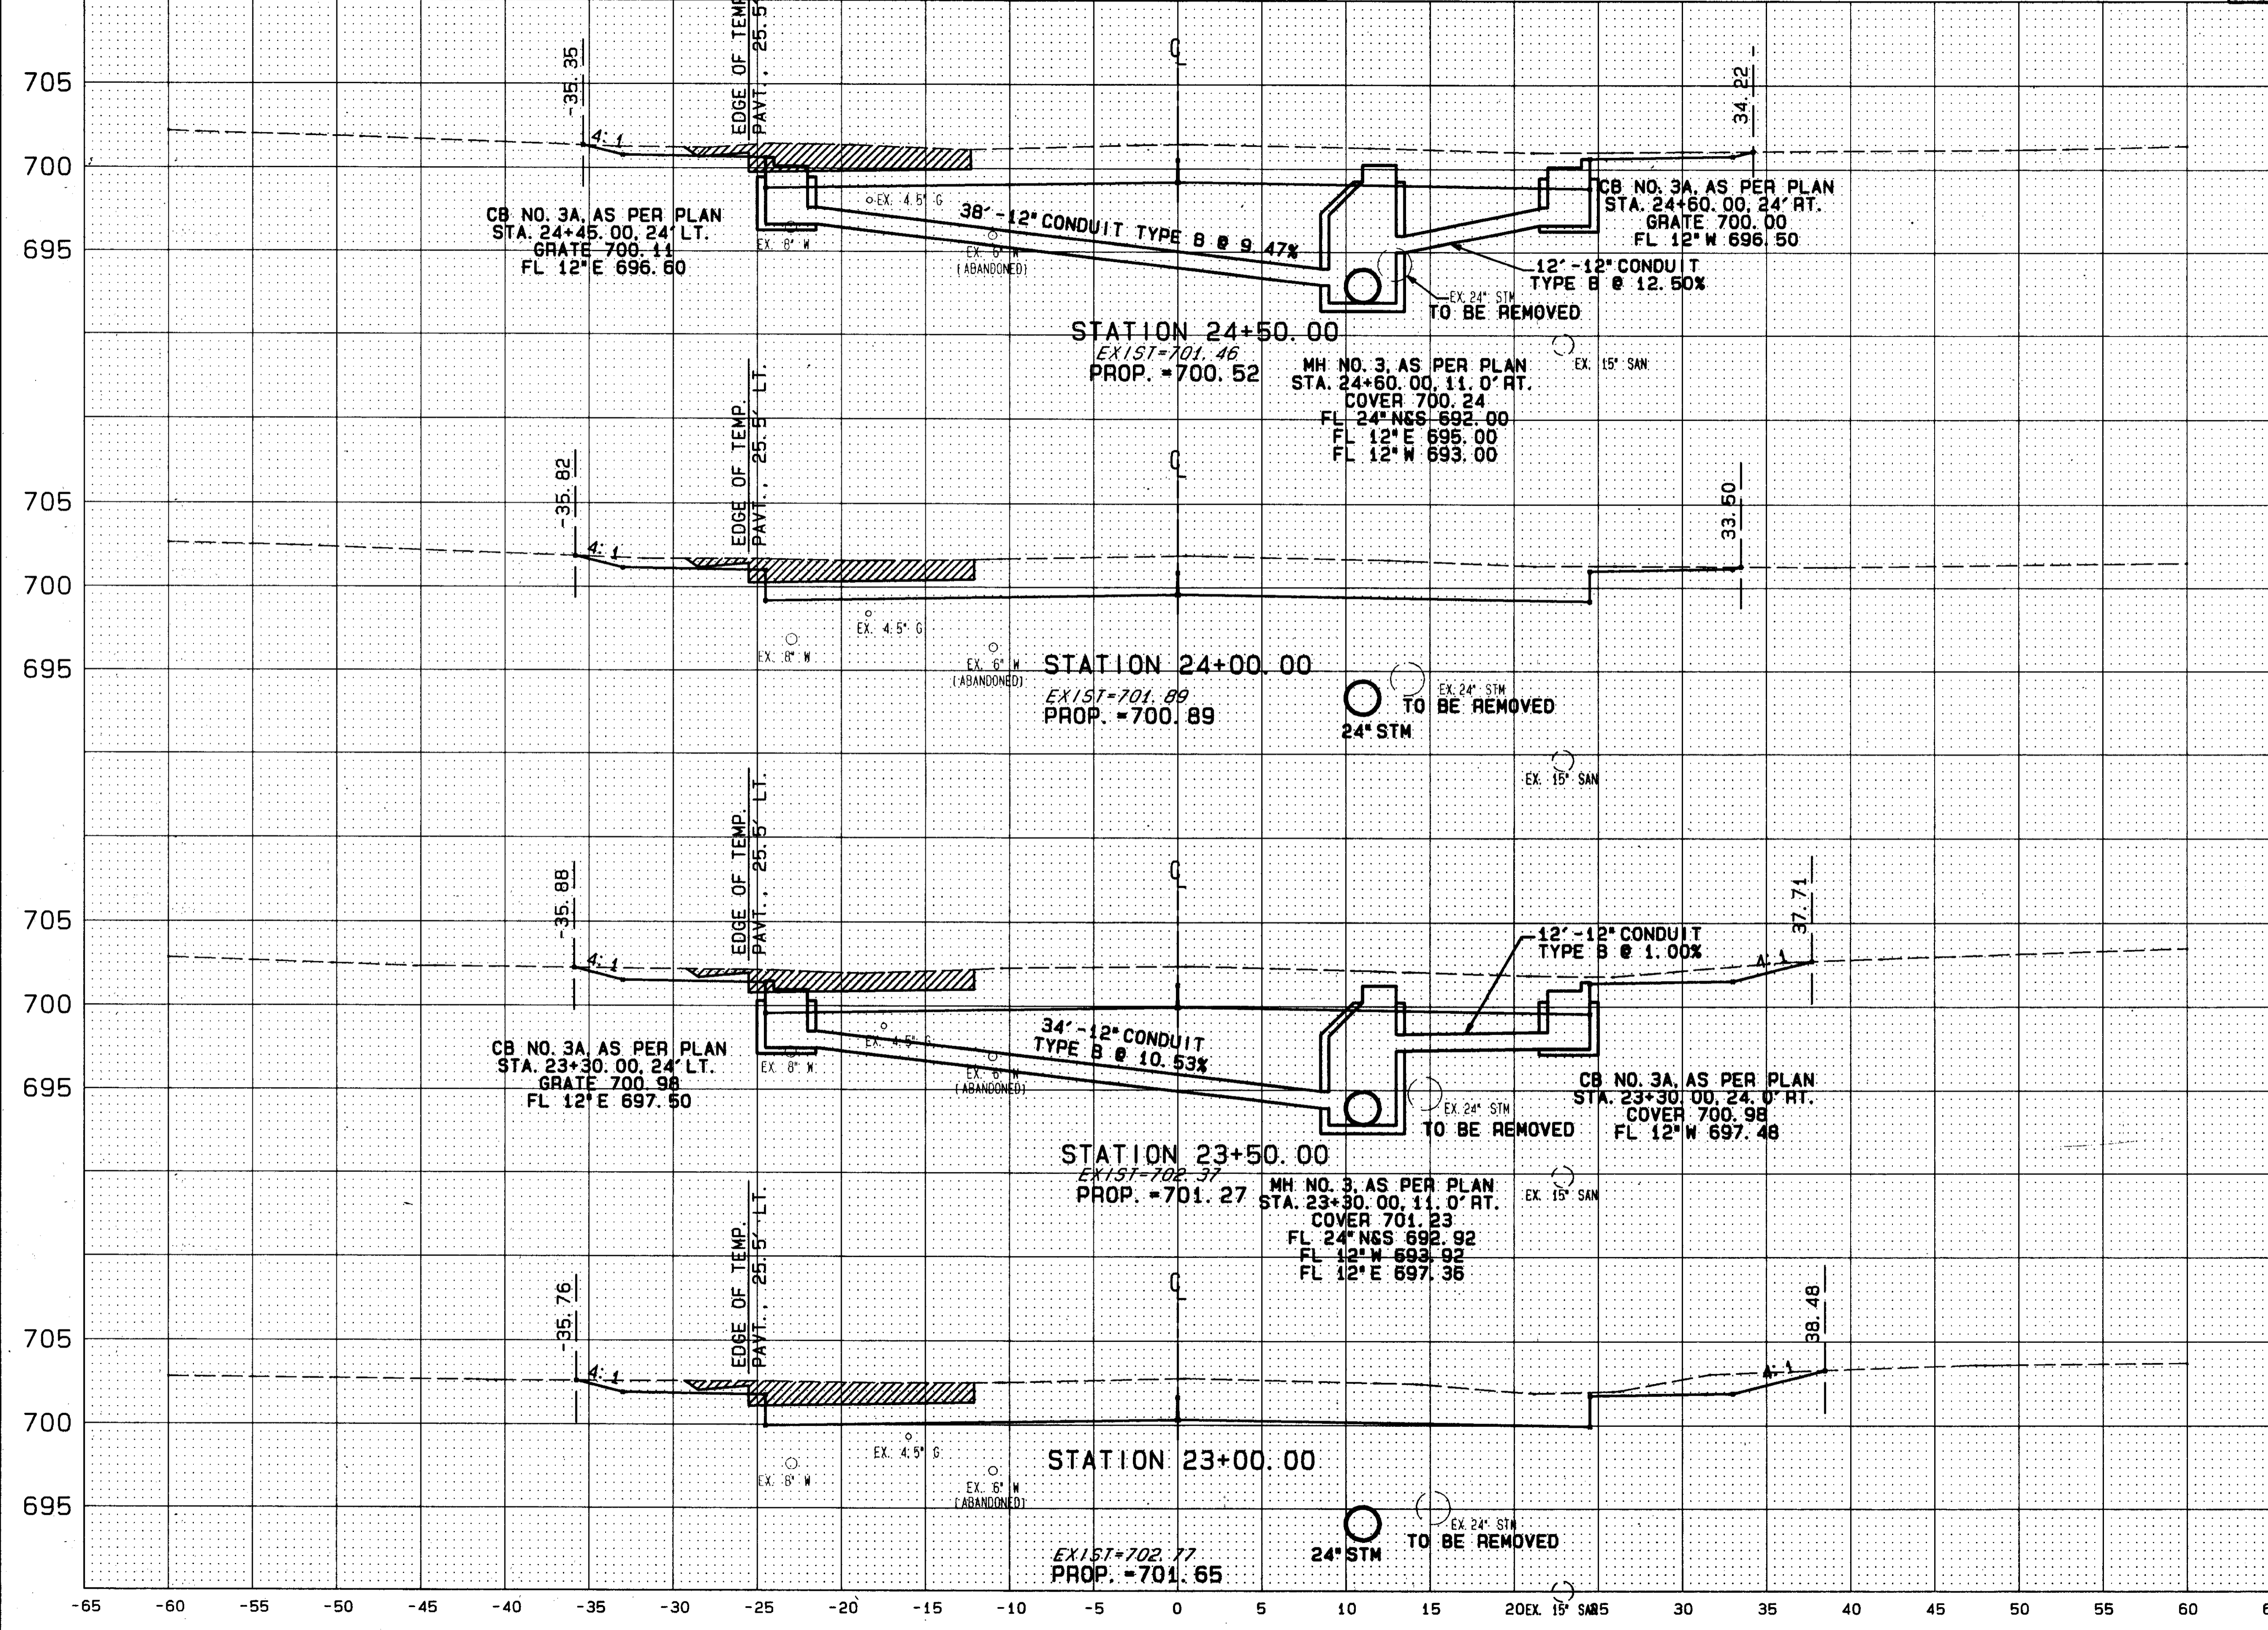

END AREA		VOLUME	
SQ. YDS.		CU. YDS.	
CUT	FILL	CUT	FILL
14.1	0		
14.1	0	235	0
14.1	0	244	0
15.2	0		
15.2	0	255	0
15.4	0		
15.4	0	259	7

90272 MON 09/11/95 03:44 PM RANDY FILES: 615X9.PLT XDOTS.PLT