


CALC. BY
DATE
CHKD. BY
DATE

LAK - 615 - 2.82

OHIO
FHWA
REGION 5

115
199

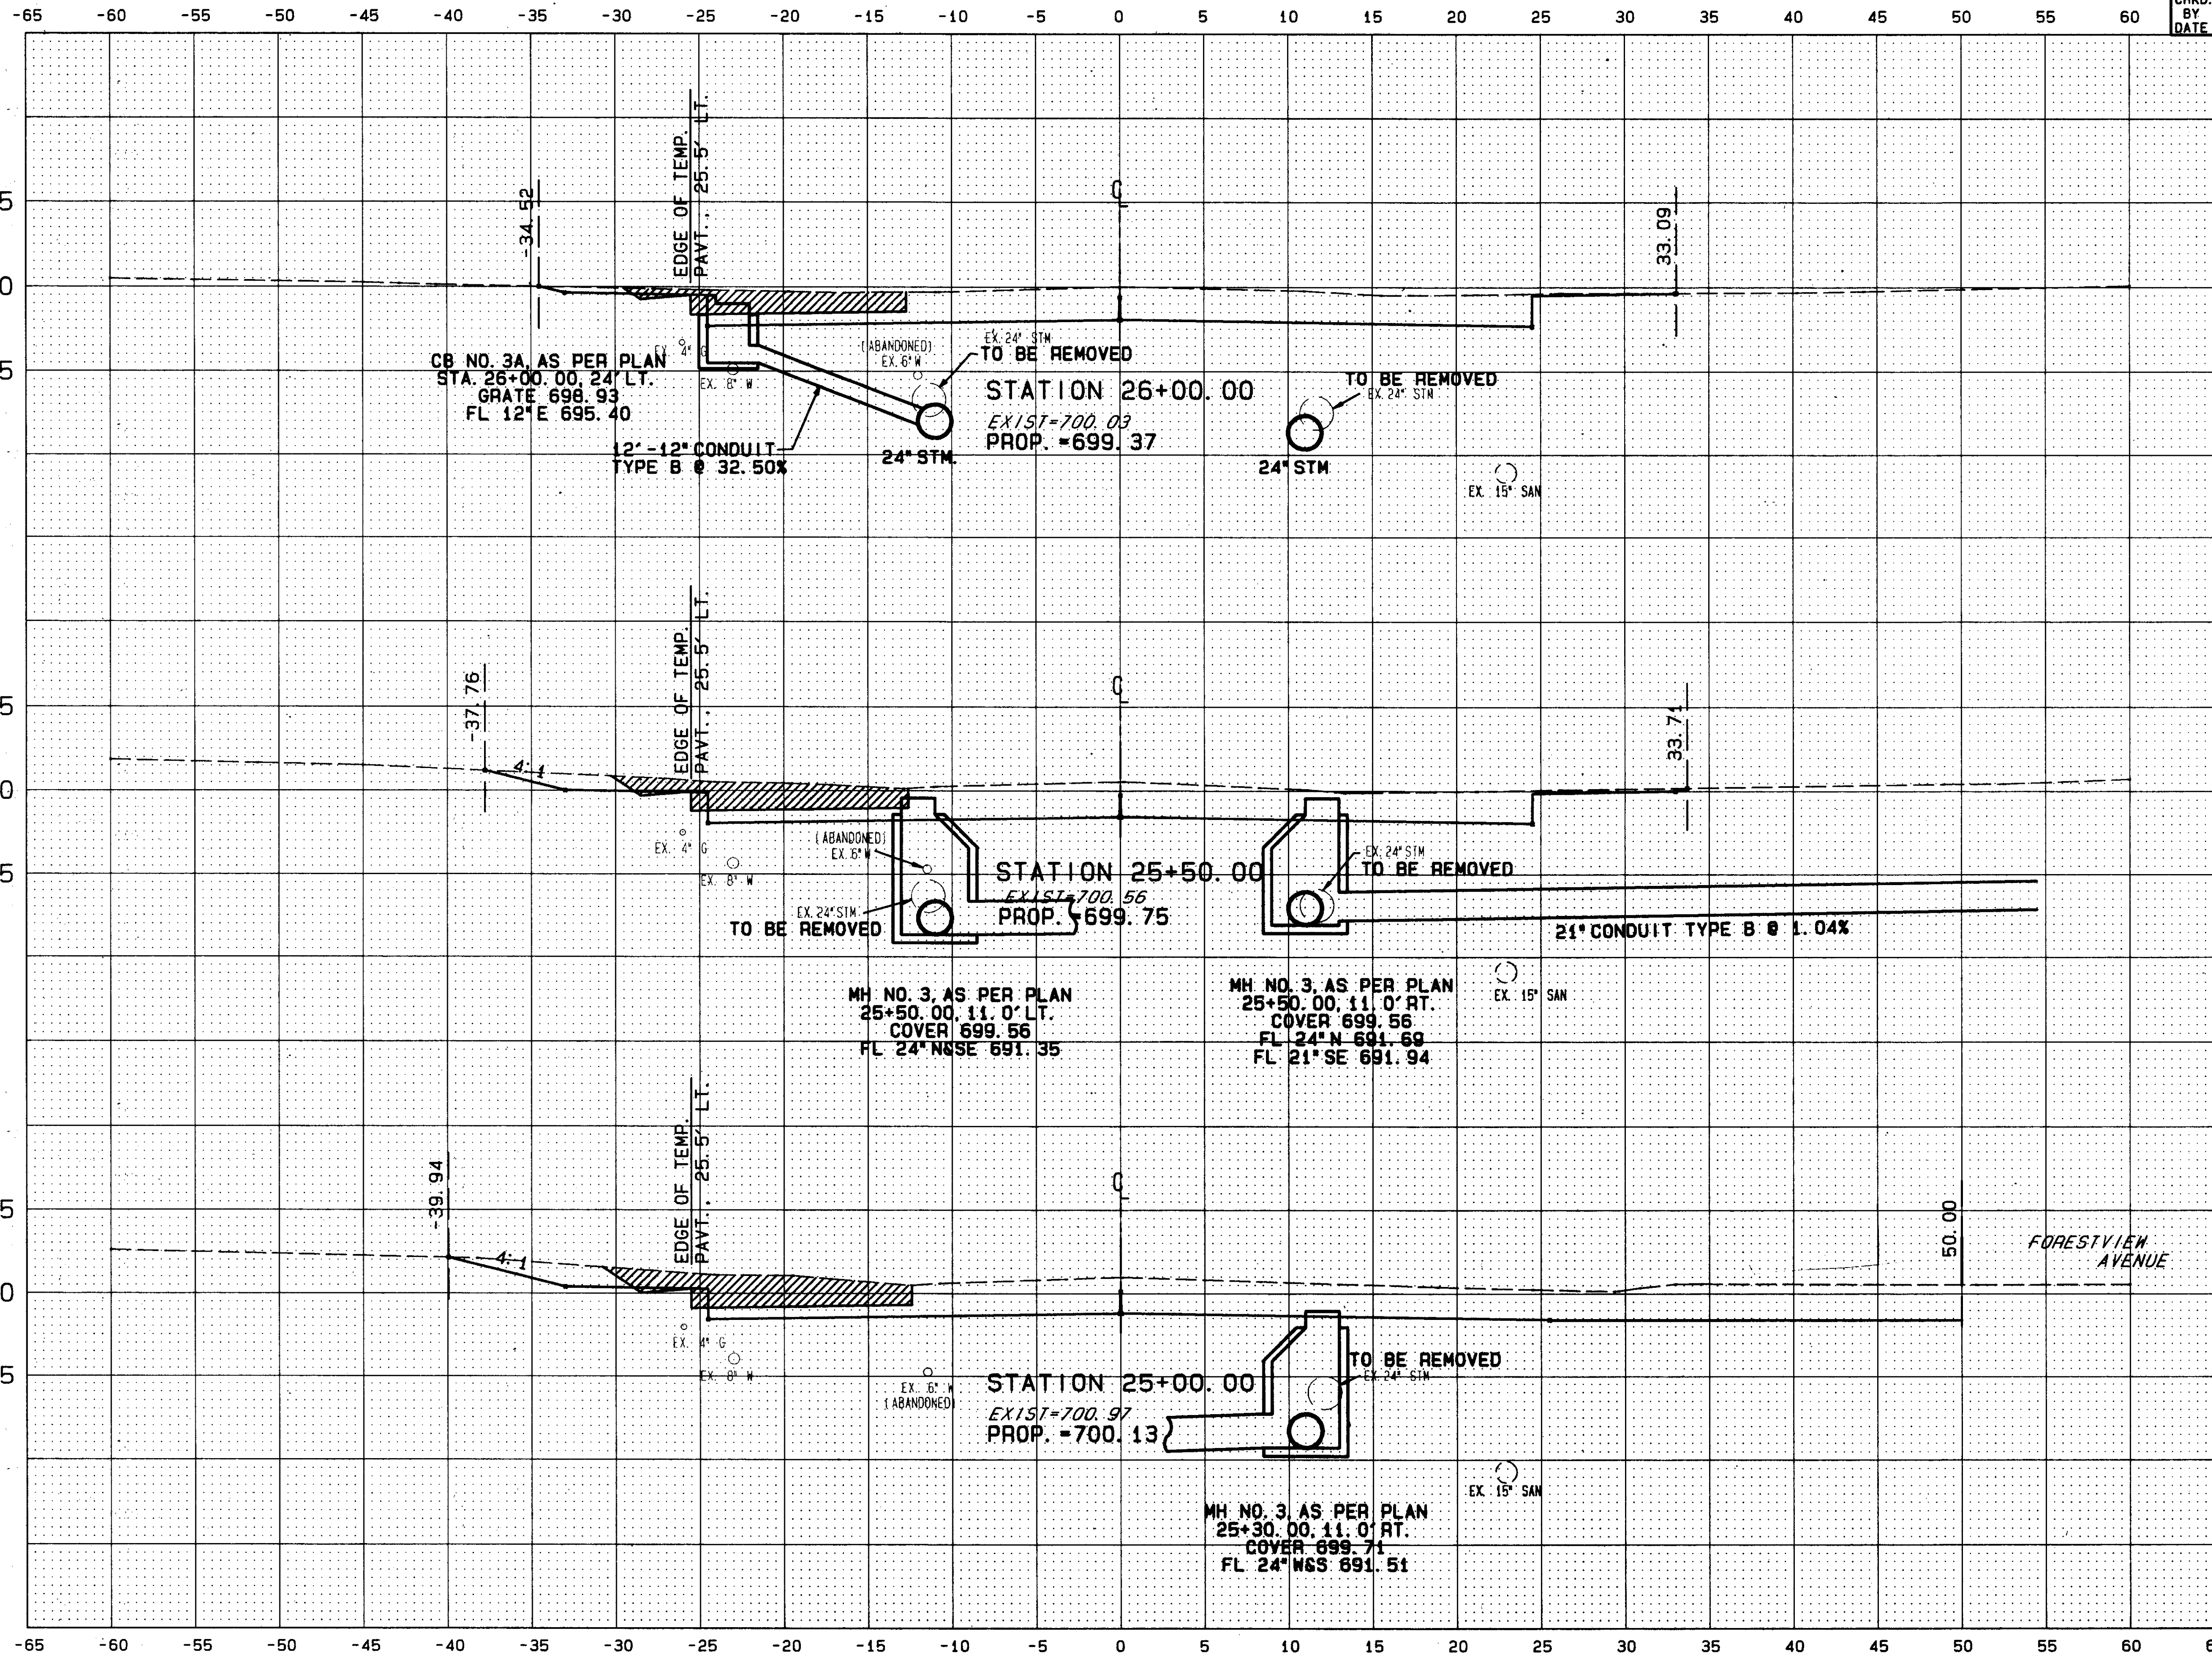

END STA.	AREA		VOLUME	
	CUT	FILL	CUT	FILL
25+00.00	11.4	0		
25+50.00	12.9	0	204	0
26+00.00	19.3	0	269	0
TOTAL			279	0

115

90272 MON 09/11/95 03:44 PM RANDY FILES: 615X10.PLT XDOTS.PLT