
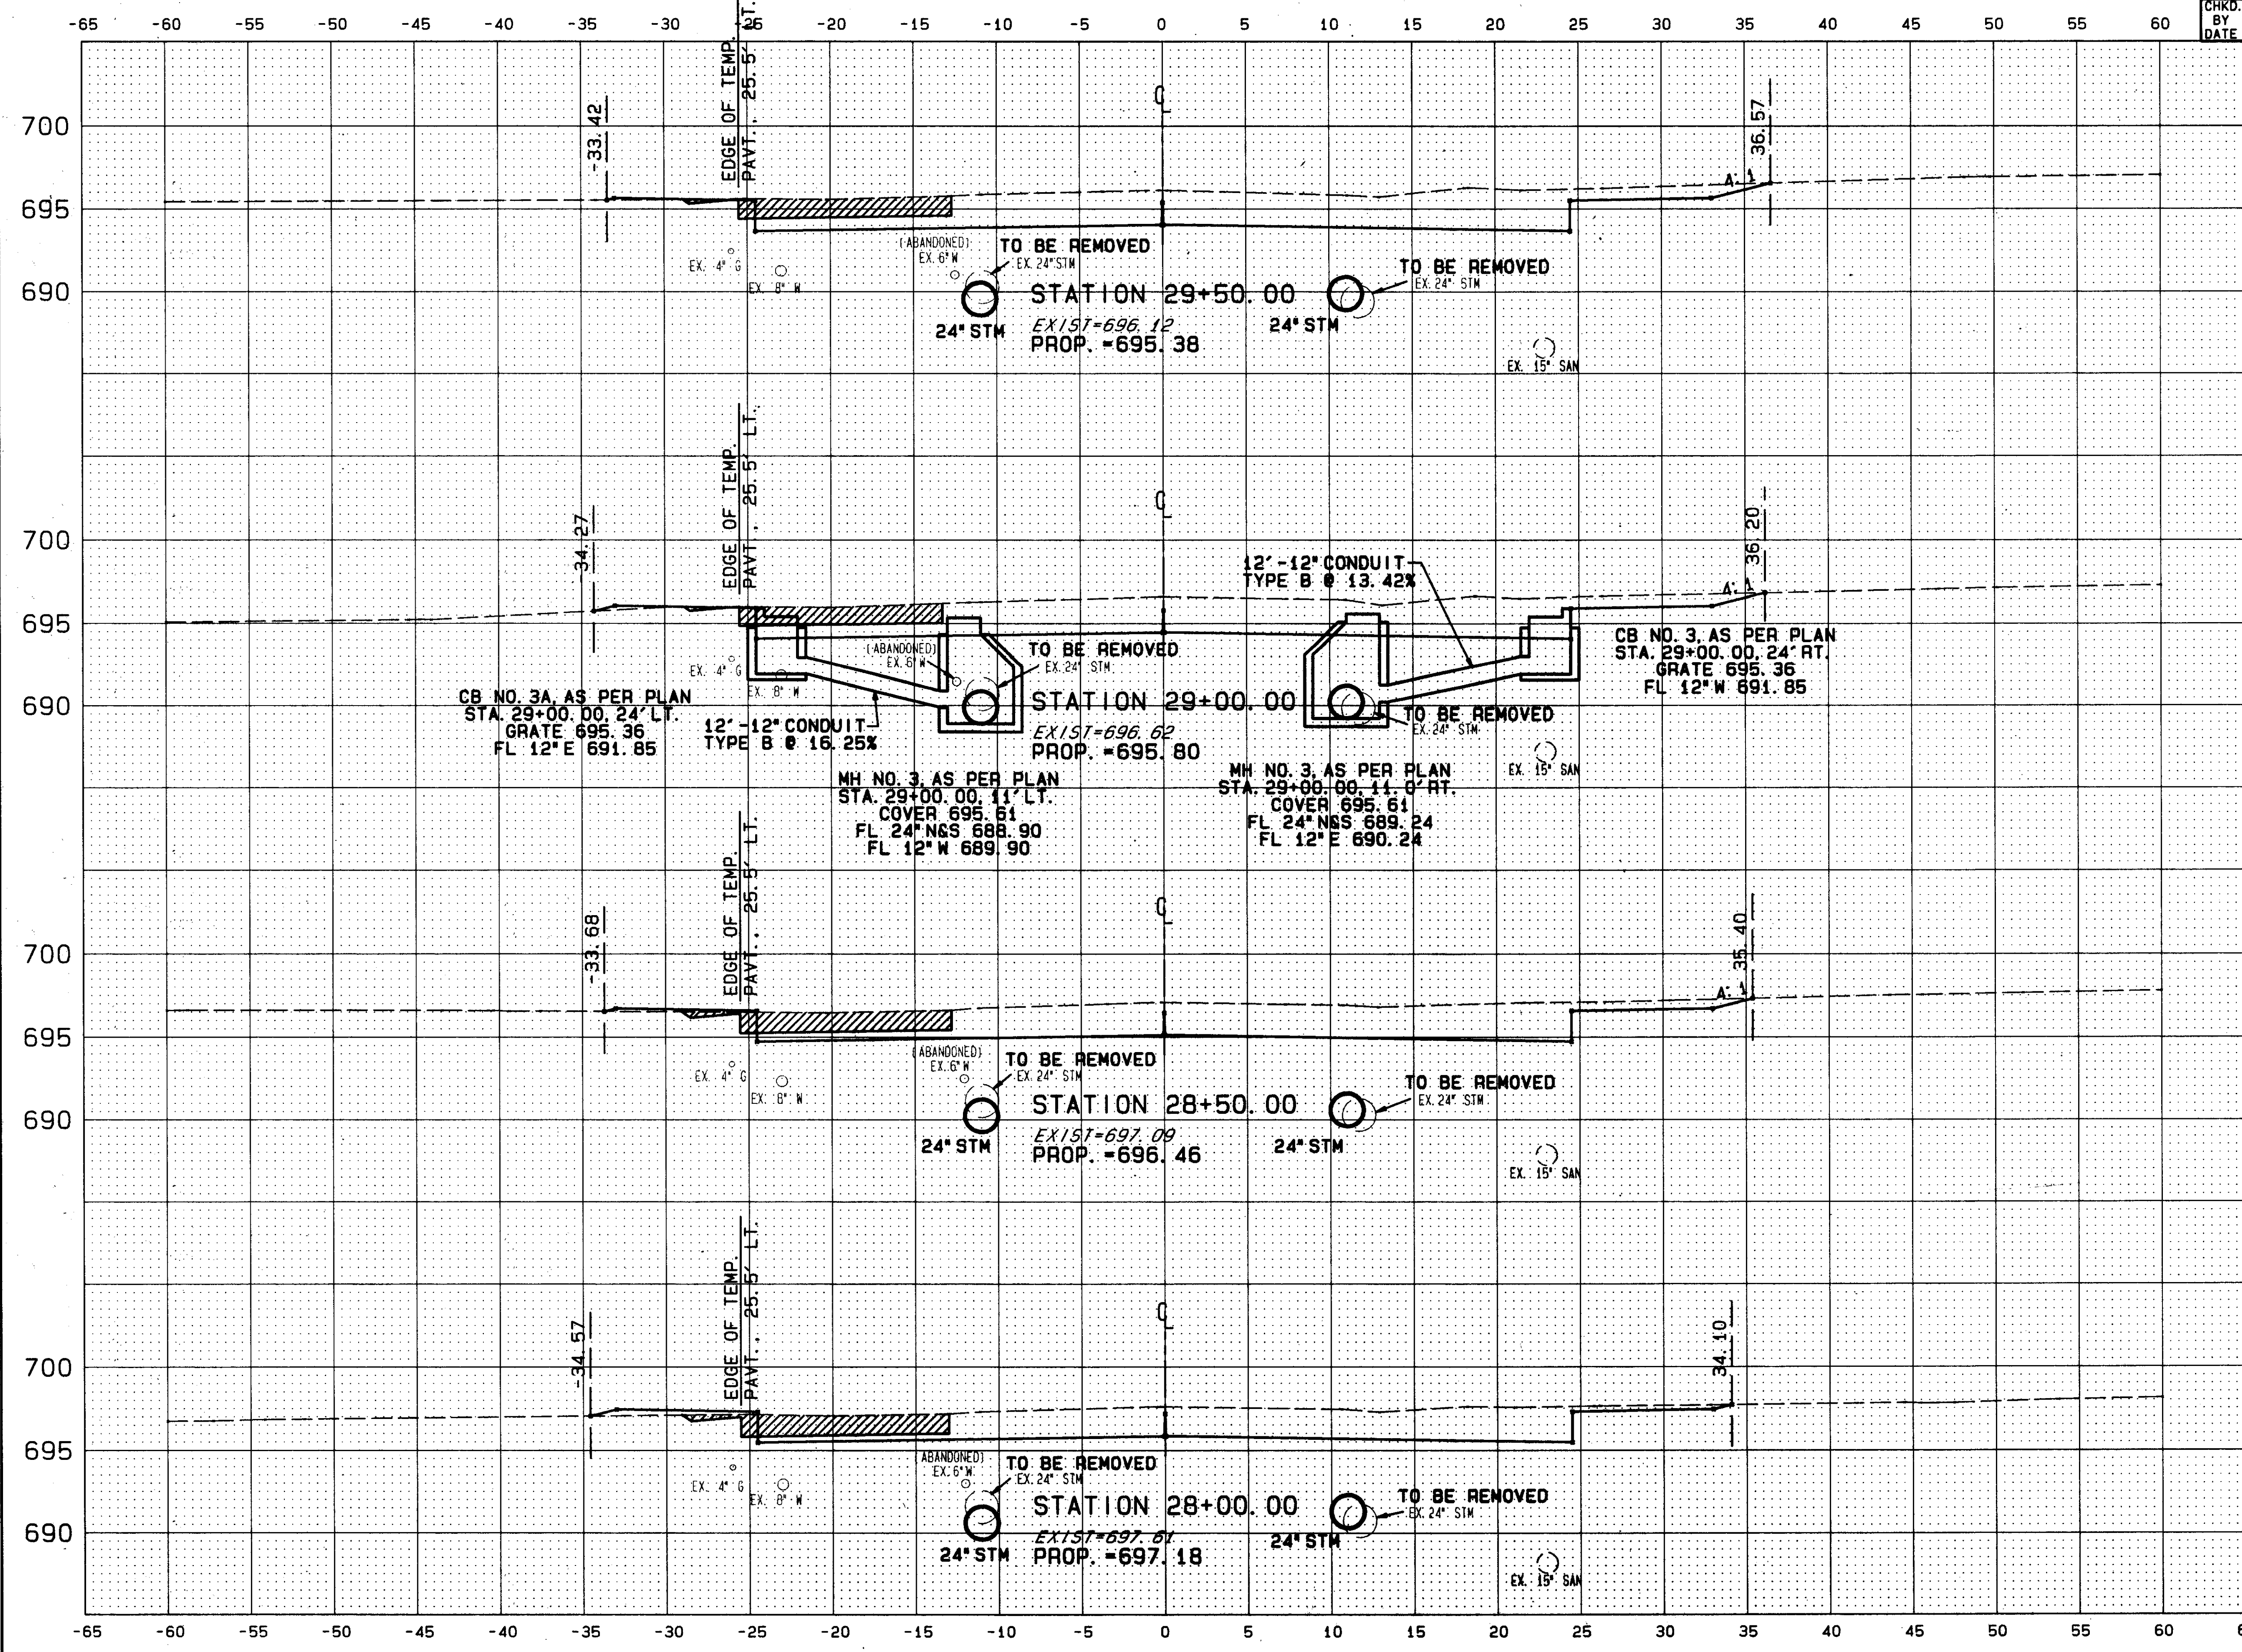


CALC. BY  
DATE  
CHKD. BY  
DATE

LAK - 615 - 2.82

OHIO  
FHWA  
REGION 5

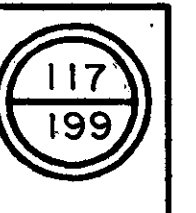

END AREA		VOLUME	
SQ. YDS.		CU. YDS.	
CUT	FILL	CUT	FILL
12.7	0		
12.8	0.1	213	1
		204	1
11.5	0.1		
		182	2
10.3	0.1		
		169	2