


CALC. BY
DATE
CHRD. BY
DATE

LAK - 615 - 2.82

OHIO
FHWA REGION 5

118
199

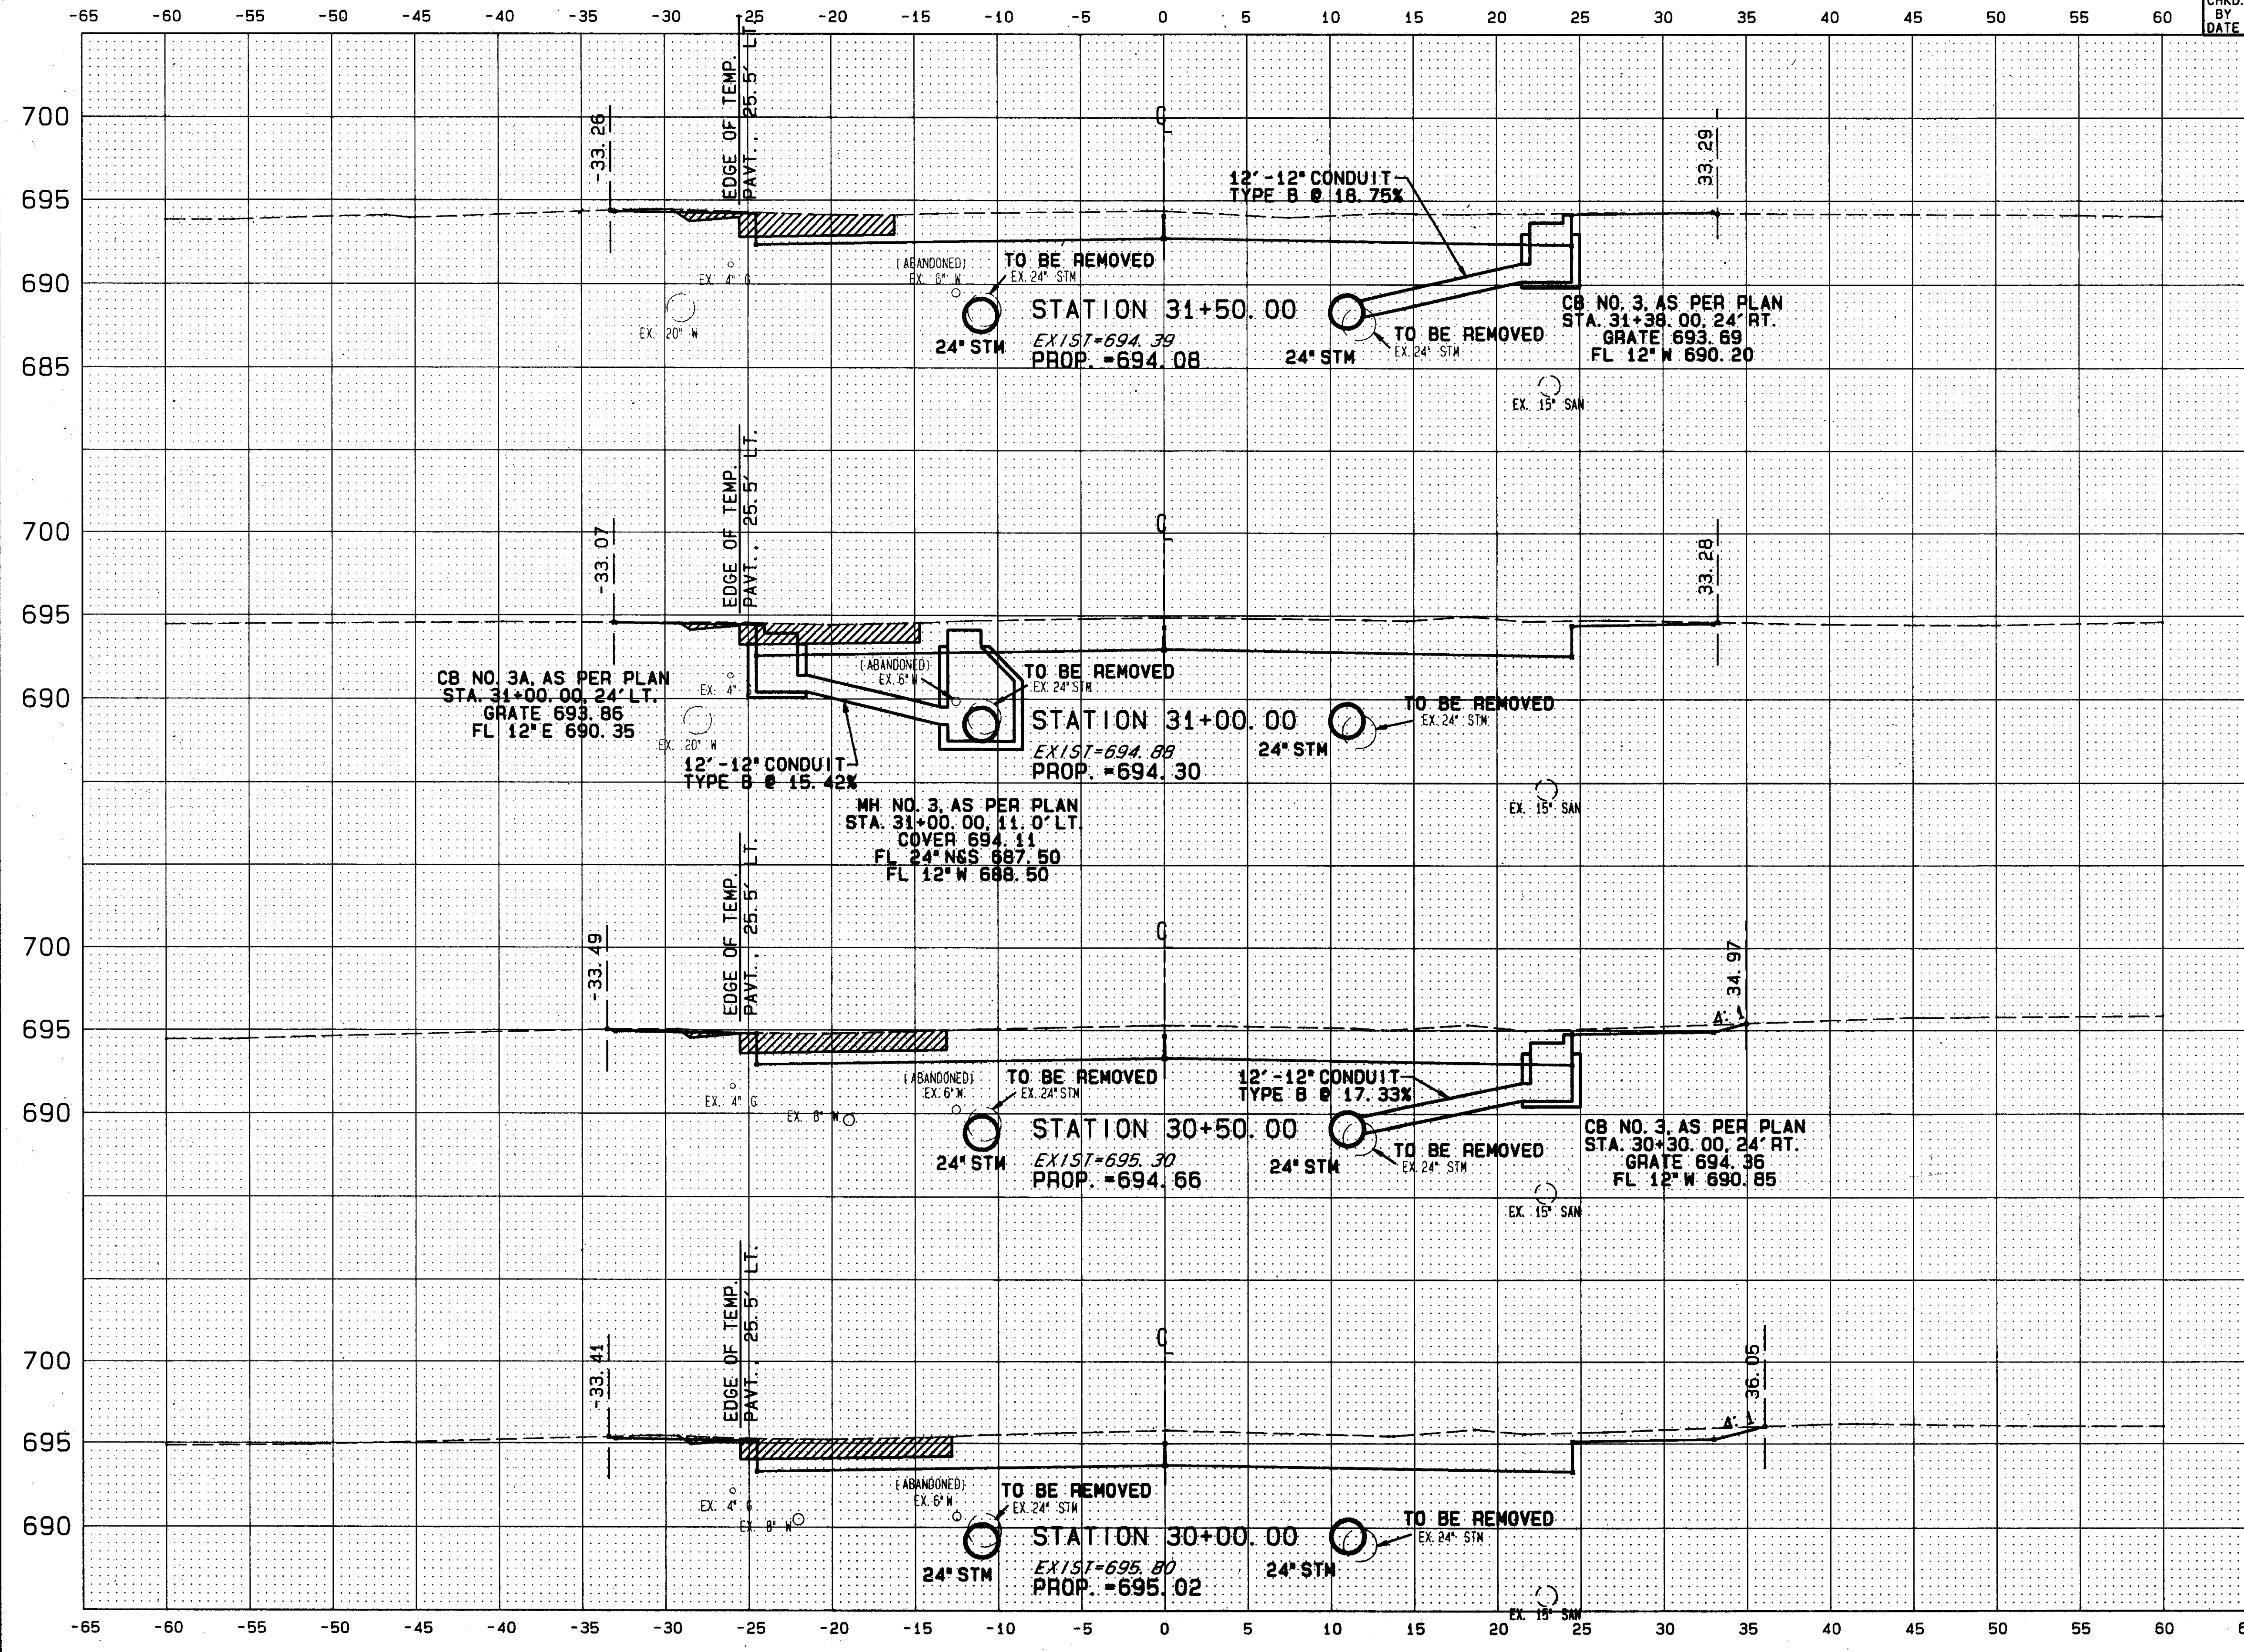

END AREA	VOLUME	
	SQ. YDS.	CU. YDS.
CUT	FILL	
9.9	0	
11.5	0	179 0
11.8	0	195 0
12.7	0	205 0
		212 0

90272 MON 09/11/95 03:44 PM RANDY FILES: 615X13.PLT XDOTS.PLT