


-65 -60 -55 -50 -45 -40 -35 -30 -25 -20 -15 -10 -5 0 5 10 15 20 25 30 35 40 45 50 55 60

CALC. BY
DATE
CHKD. BY
DATE

LAK - 615 - 2.82

OHIO

FHWA REGION 5

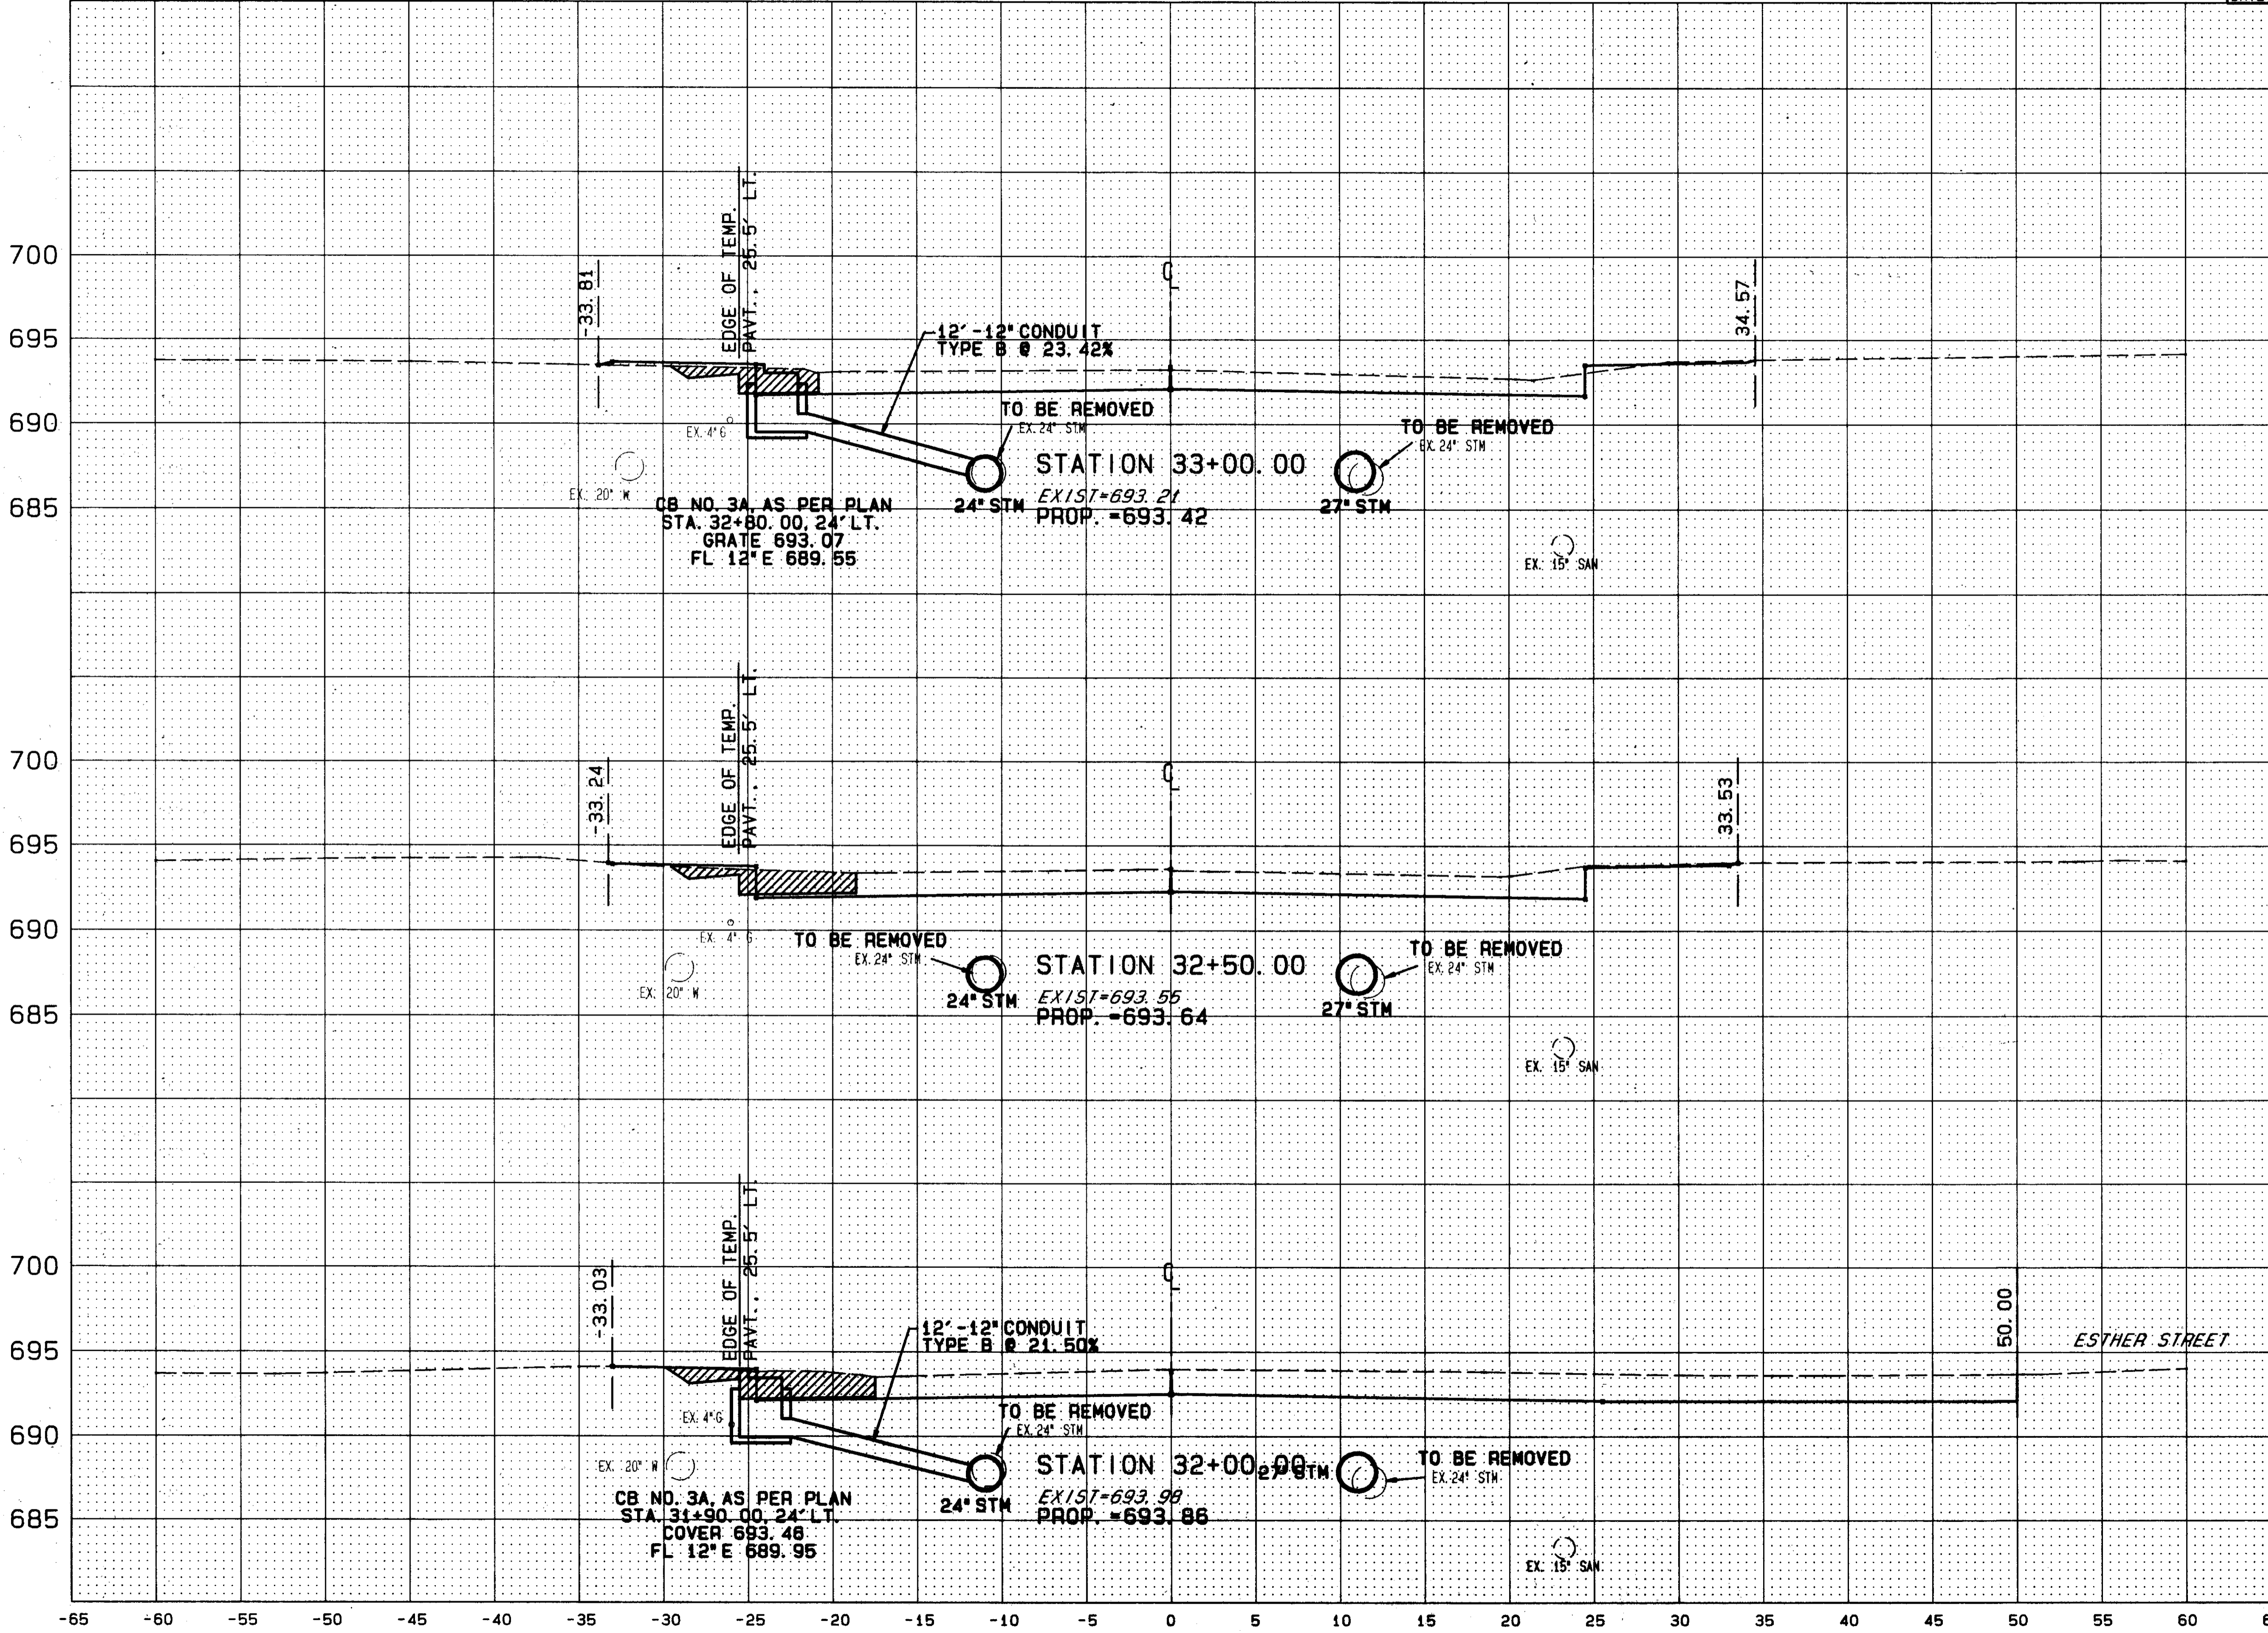

END AREA		VOLUME	
SG. YDS.	CU. YDS.	CU. YDS.	CU. YDS.
CUT	FILL	CUT	FILL
6.9	0.2	124	2
8.0	0.1	176	1
13.1	0	192	0

90272 MON 09/11/95 04:06 PM RANDY FILES: 615X14.PLT X00TS.PLT