


-65 -60 -55 -50 -45 -40 -35 -30 -25 -20 -15 -10 -5 0 5 10 15 20 25 30 35 40 45 50 55 60

CALC. BY
DATE
CHKD. BY
DATE

LAK - 615 - 2.82

OHIO
FHWA REGION 5
120
199

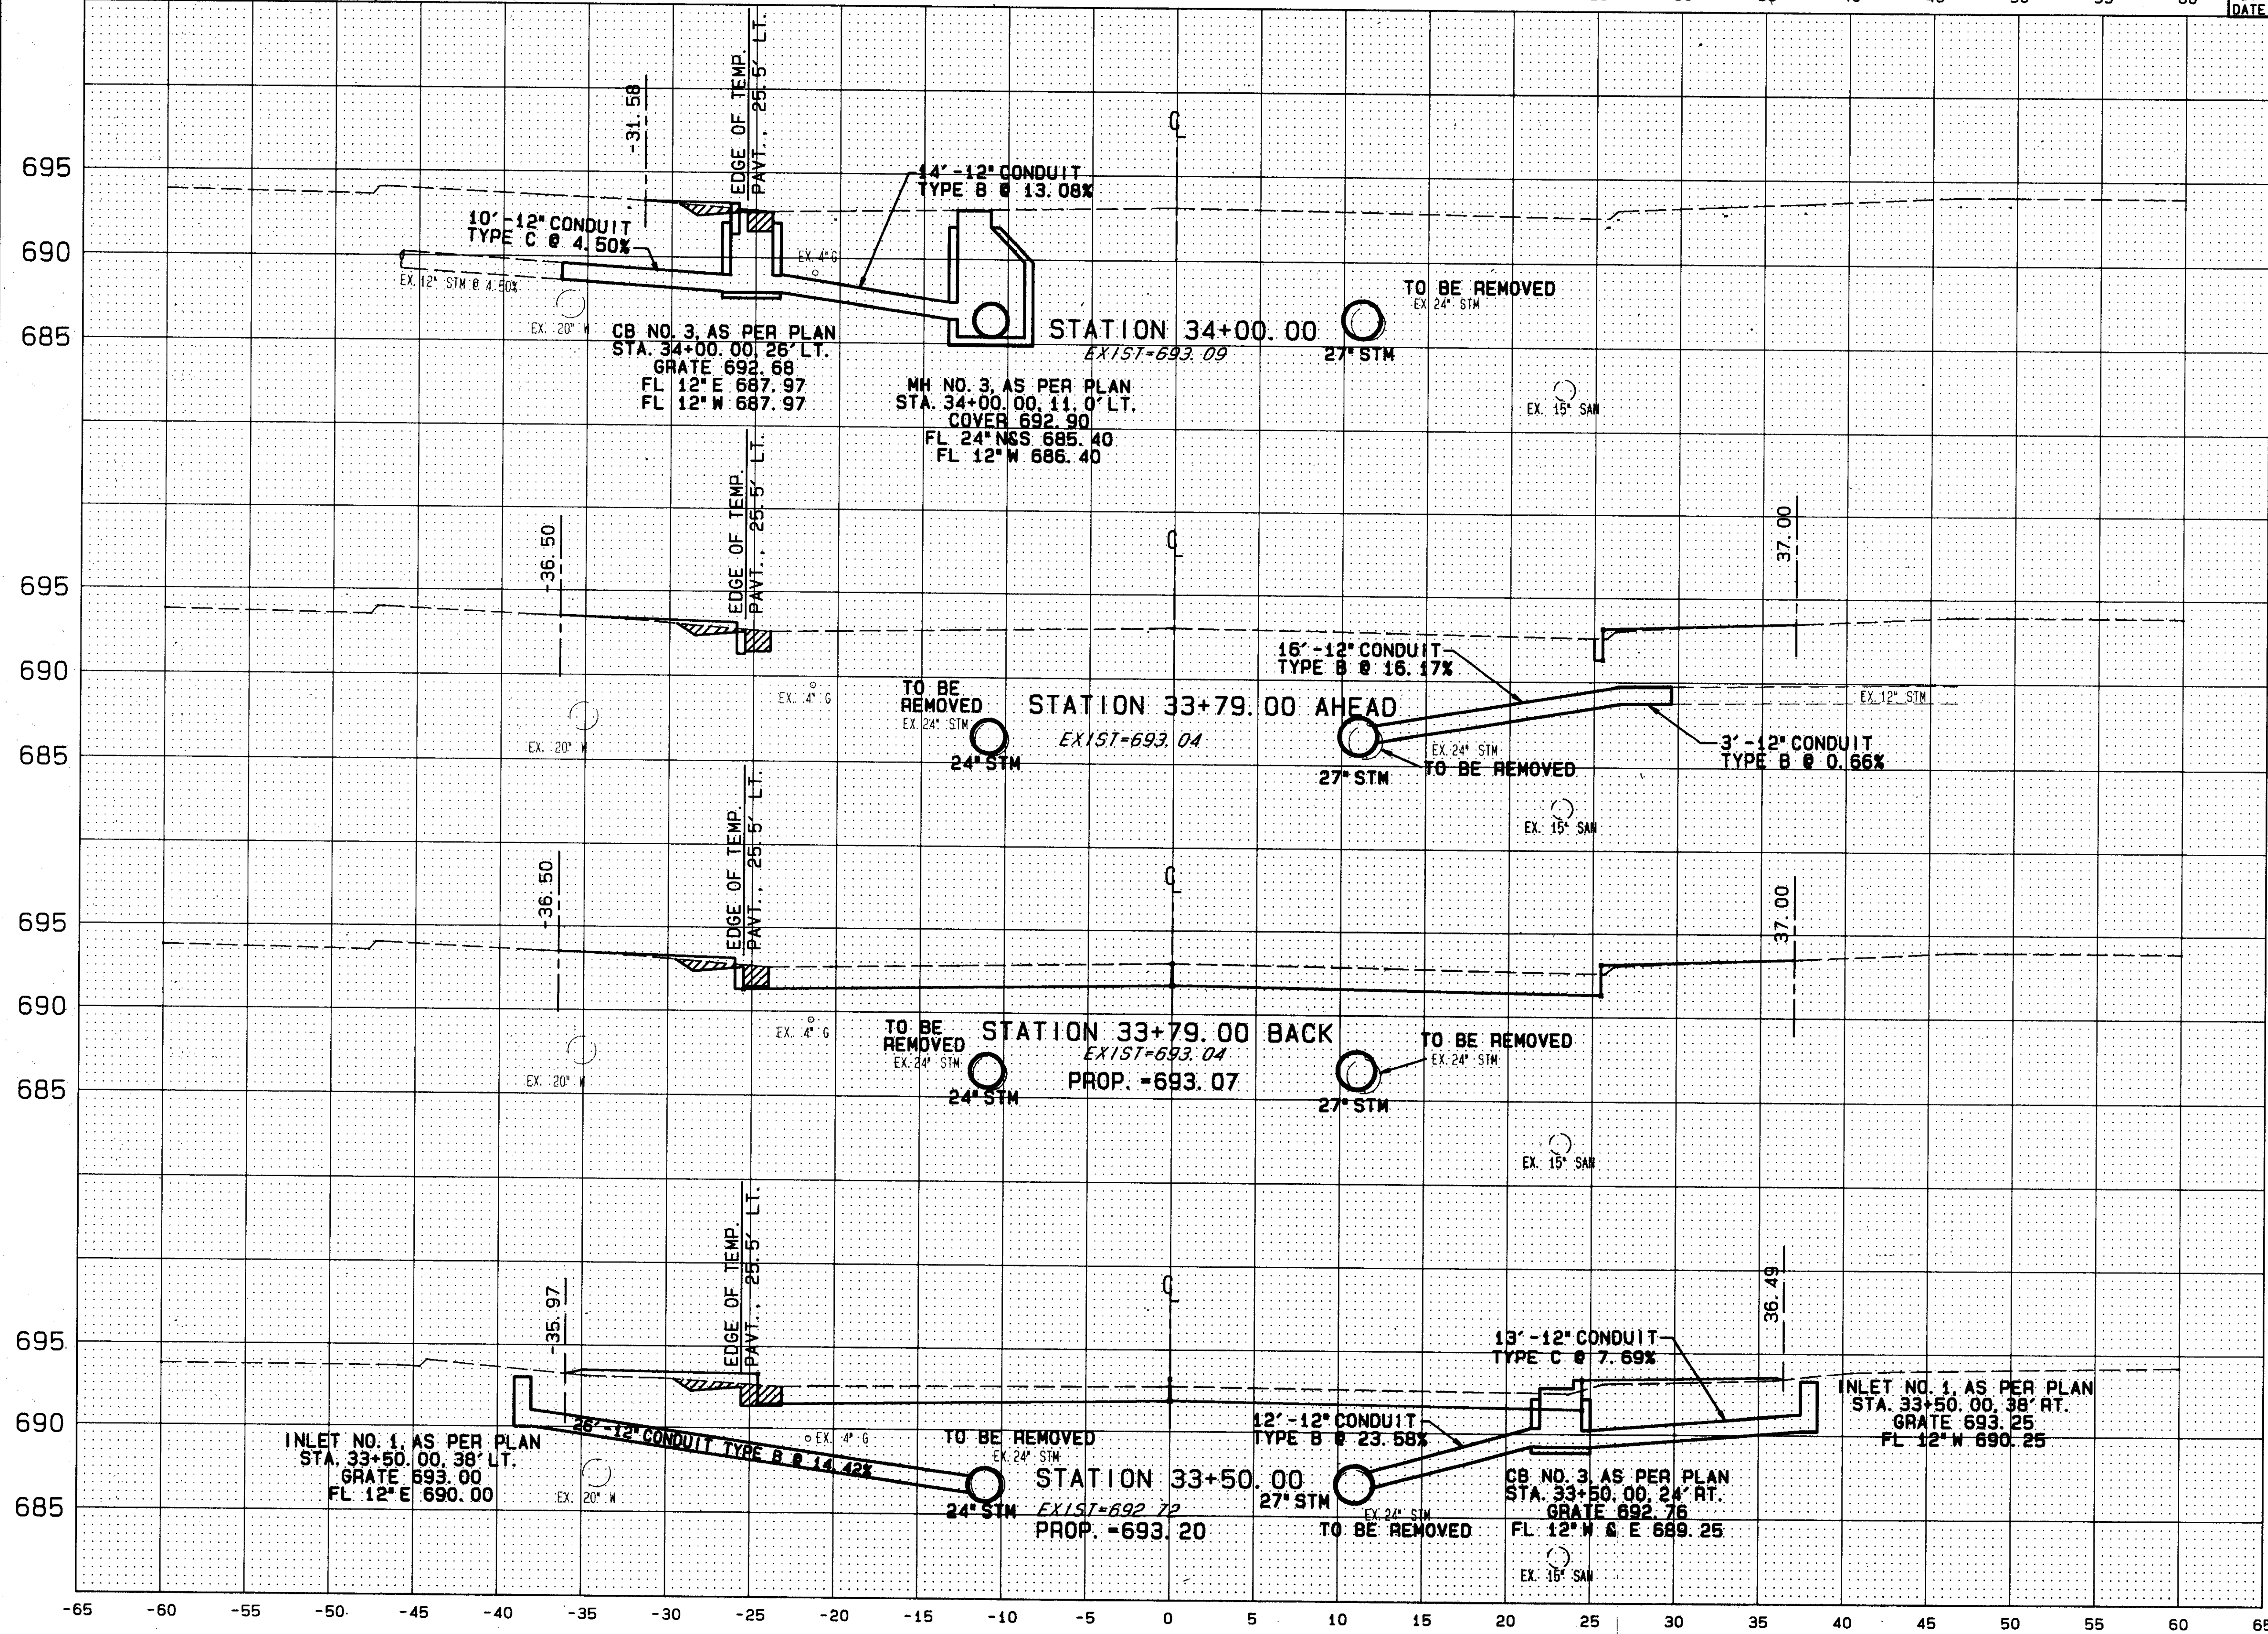

END AREA		VOLUME	
SQ. YDS.		CU. YDS.	
CUT	FILL	CUT	FILL
7.6	0.2		
		65	4
5.7	0.5		
105			6

90272 MON 09/11/95 04:06 PM RANDY FILES: 615X15.PLT XDOTS.PLT