
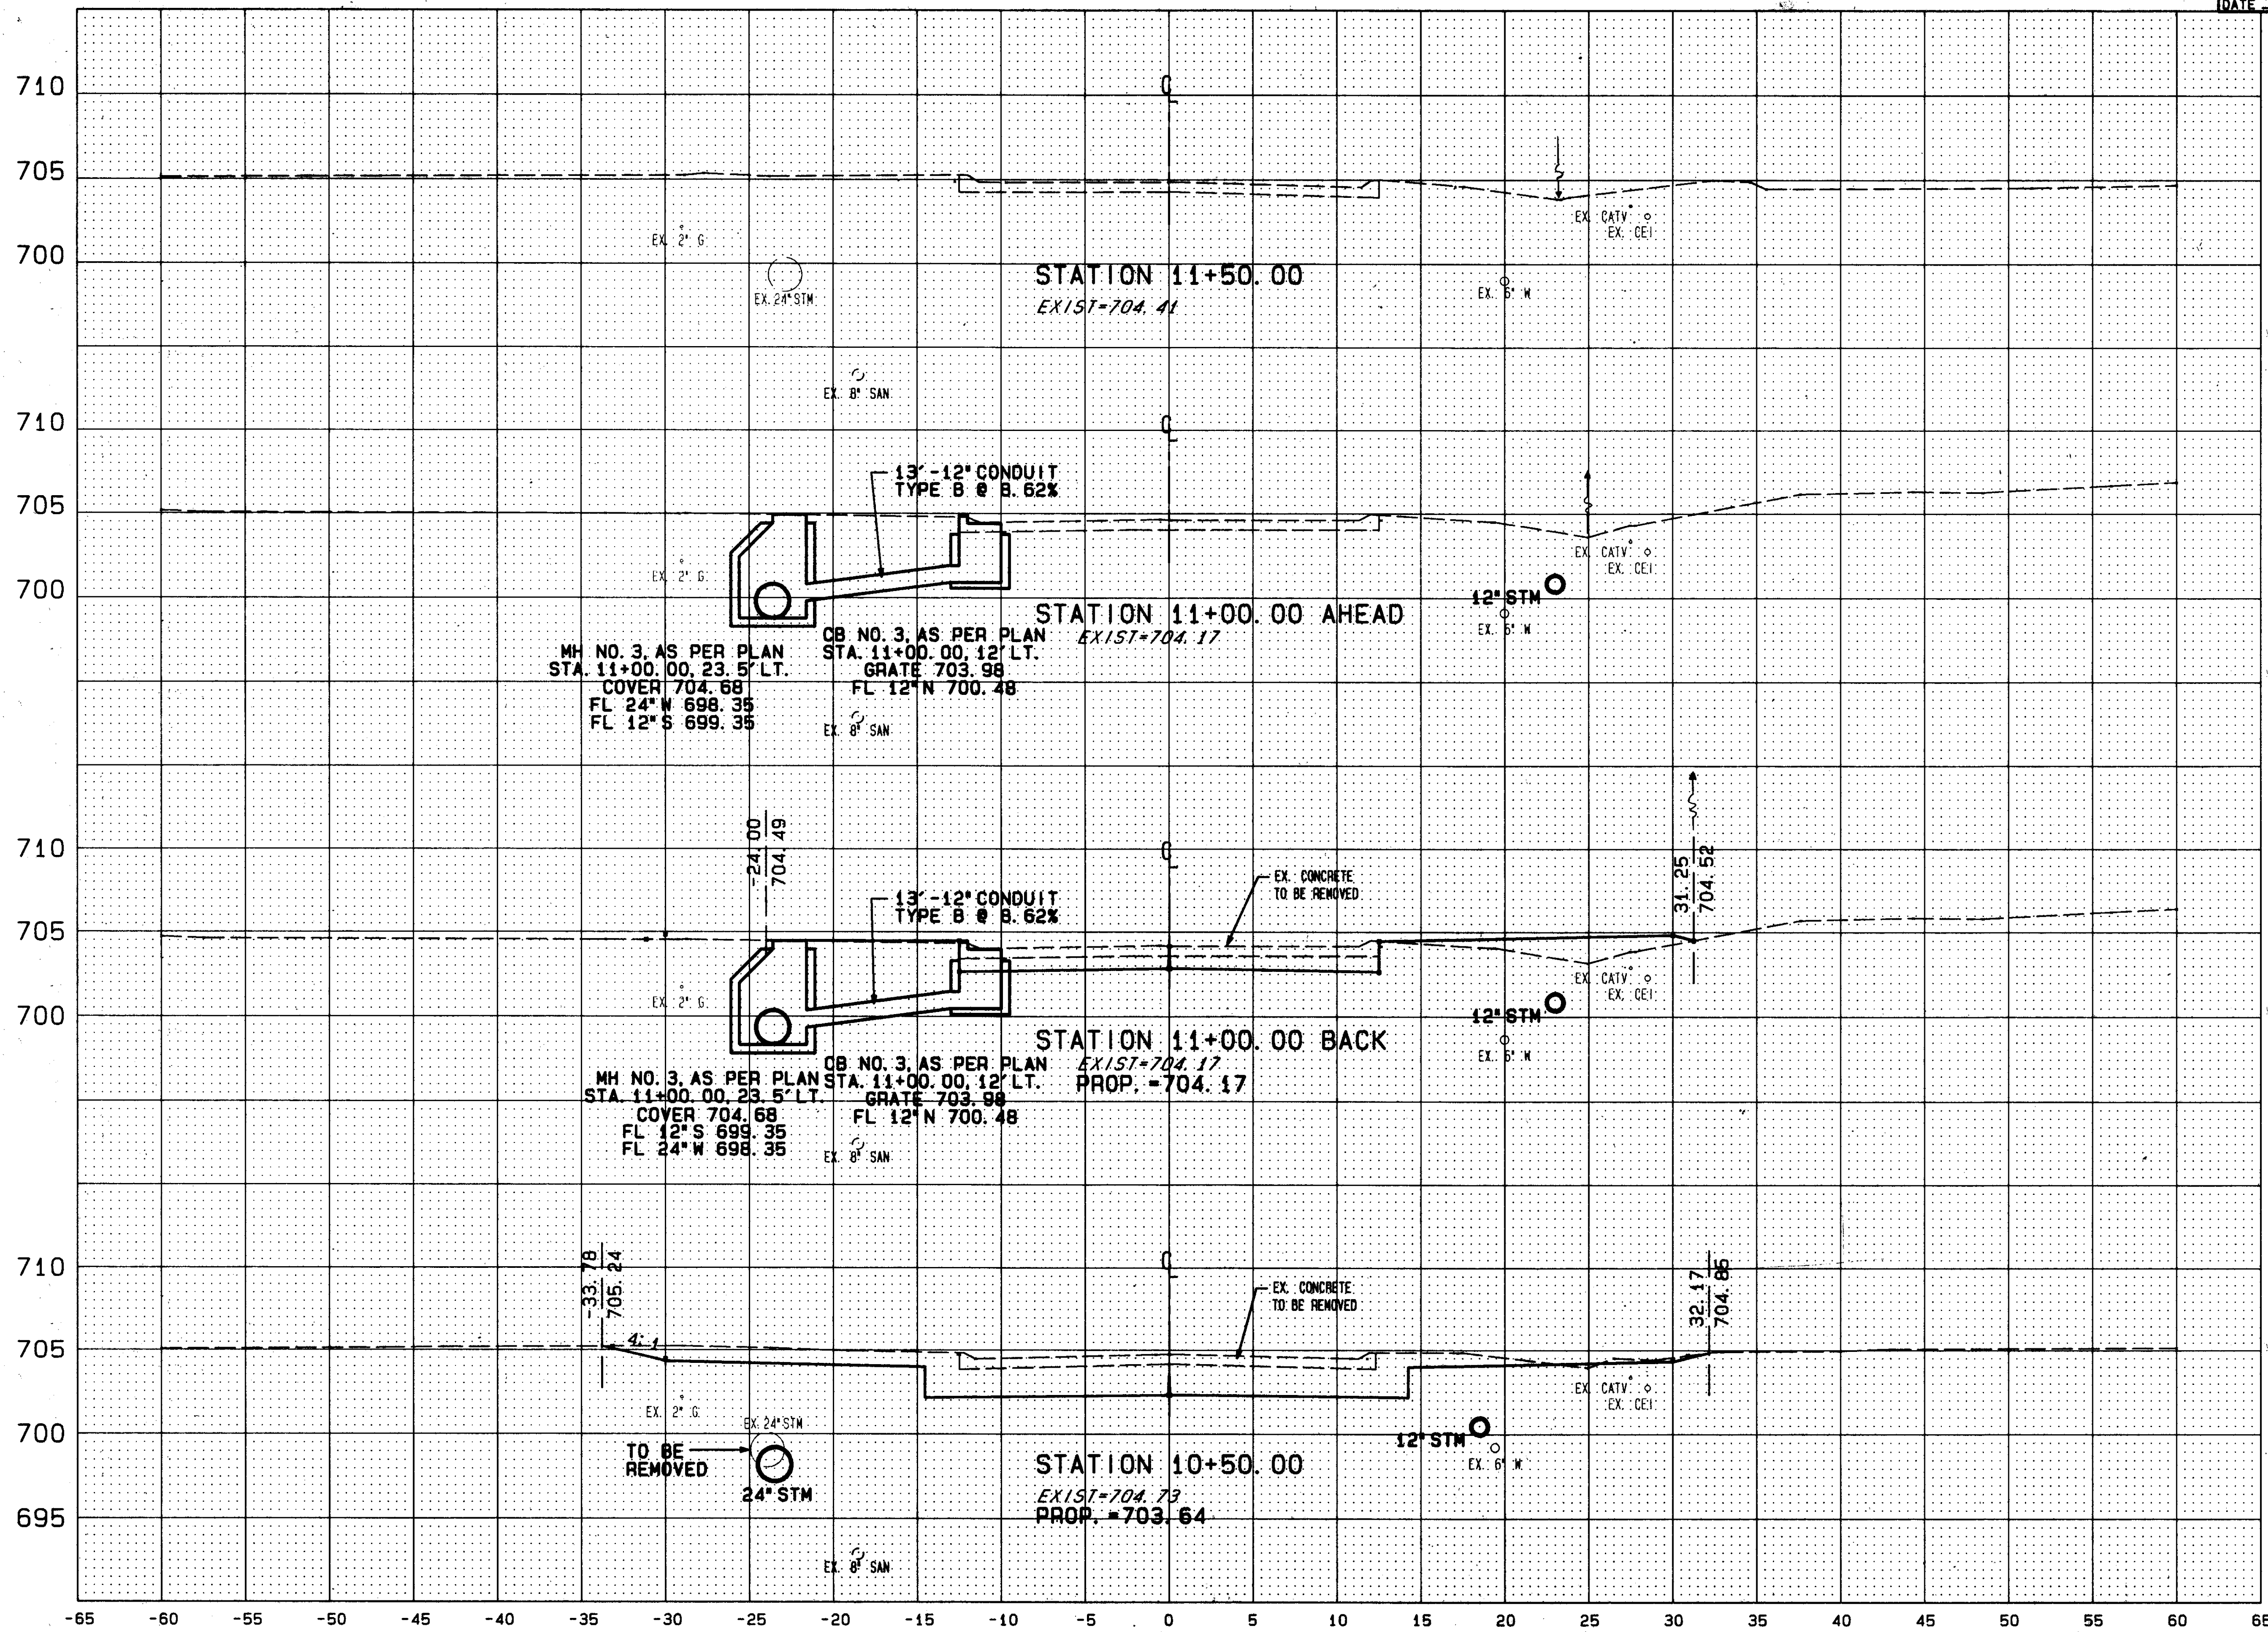


-65 -60 -55 -50 -45 -40 -35 -30 -25 -20 -15 -10 -5 0 5 10 15 20 25 30 35 40 45 50 55 60

CALC. BY
DATE
CHKD. BY
BY 65
DATE

LAK - 615 - 2.82

OHIO
FHWA
REGION 5

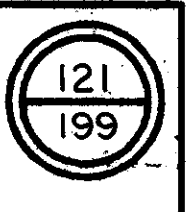

END AREA		VOLUME	
SQ. YDS.		CU. YDS.	
CUT	FILL	CUT	FILL
2.3	1.6		
		90	15
8.4	0.1		

121

90272 TUE 11/22/94 11:15 AM CRYSTAL FILES: XD01S.PLT 55X1.PLT

SEATON PLACE STA. 10+50 TO STA. 11+50