


CALC. BY _____
 DATE _____
 CHKD. BY _____
 DATE _____

LAK - 615 - 2.82

OHIO
 FHWA
 REGION 5

122
 199

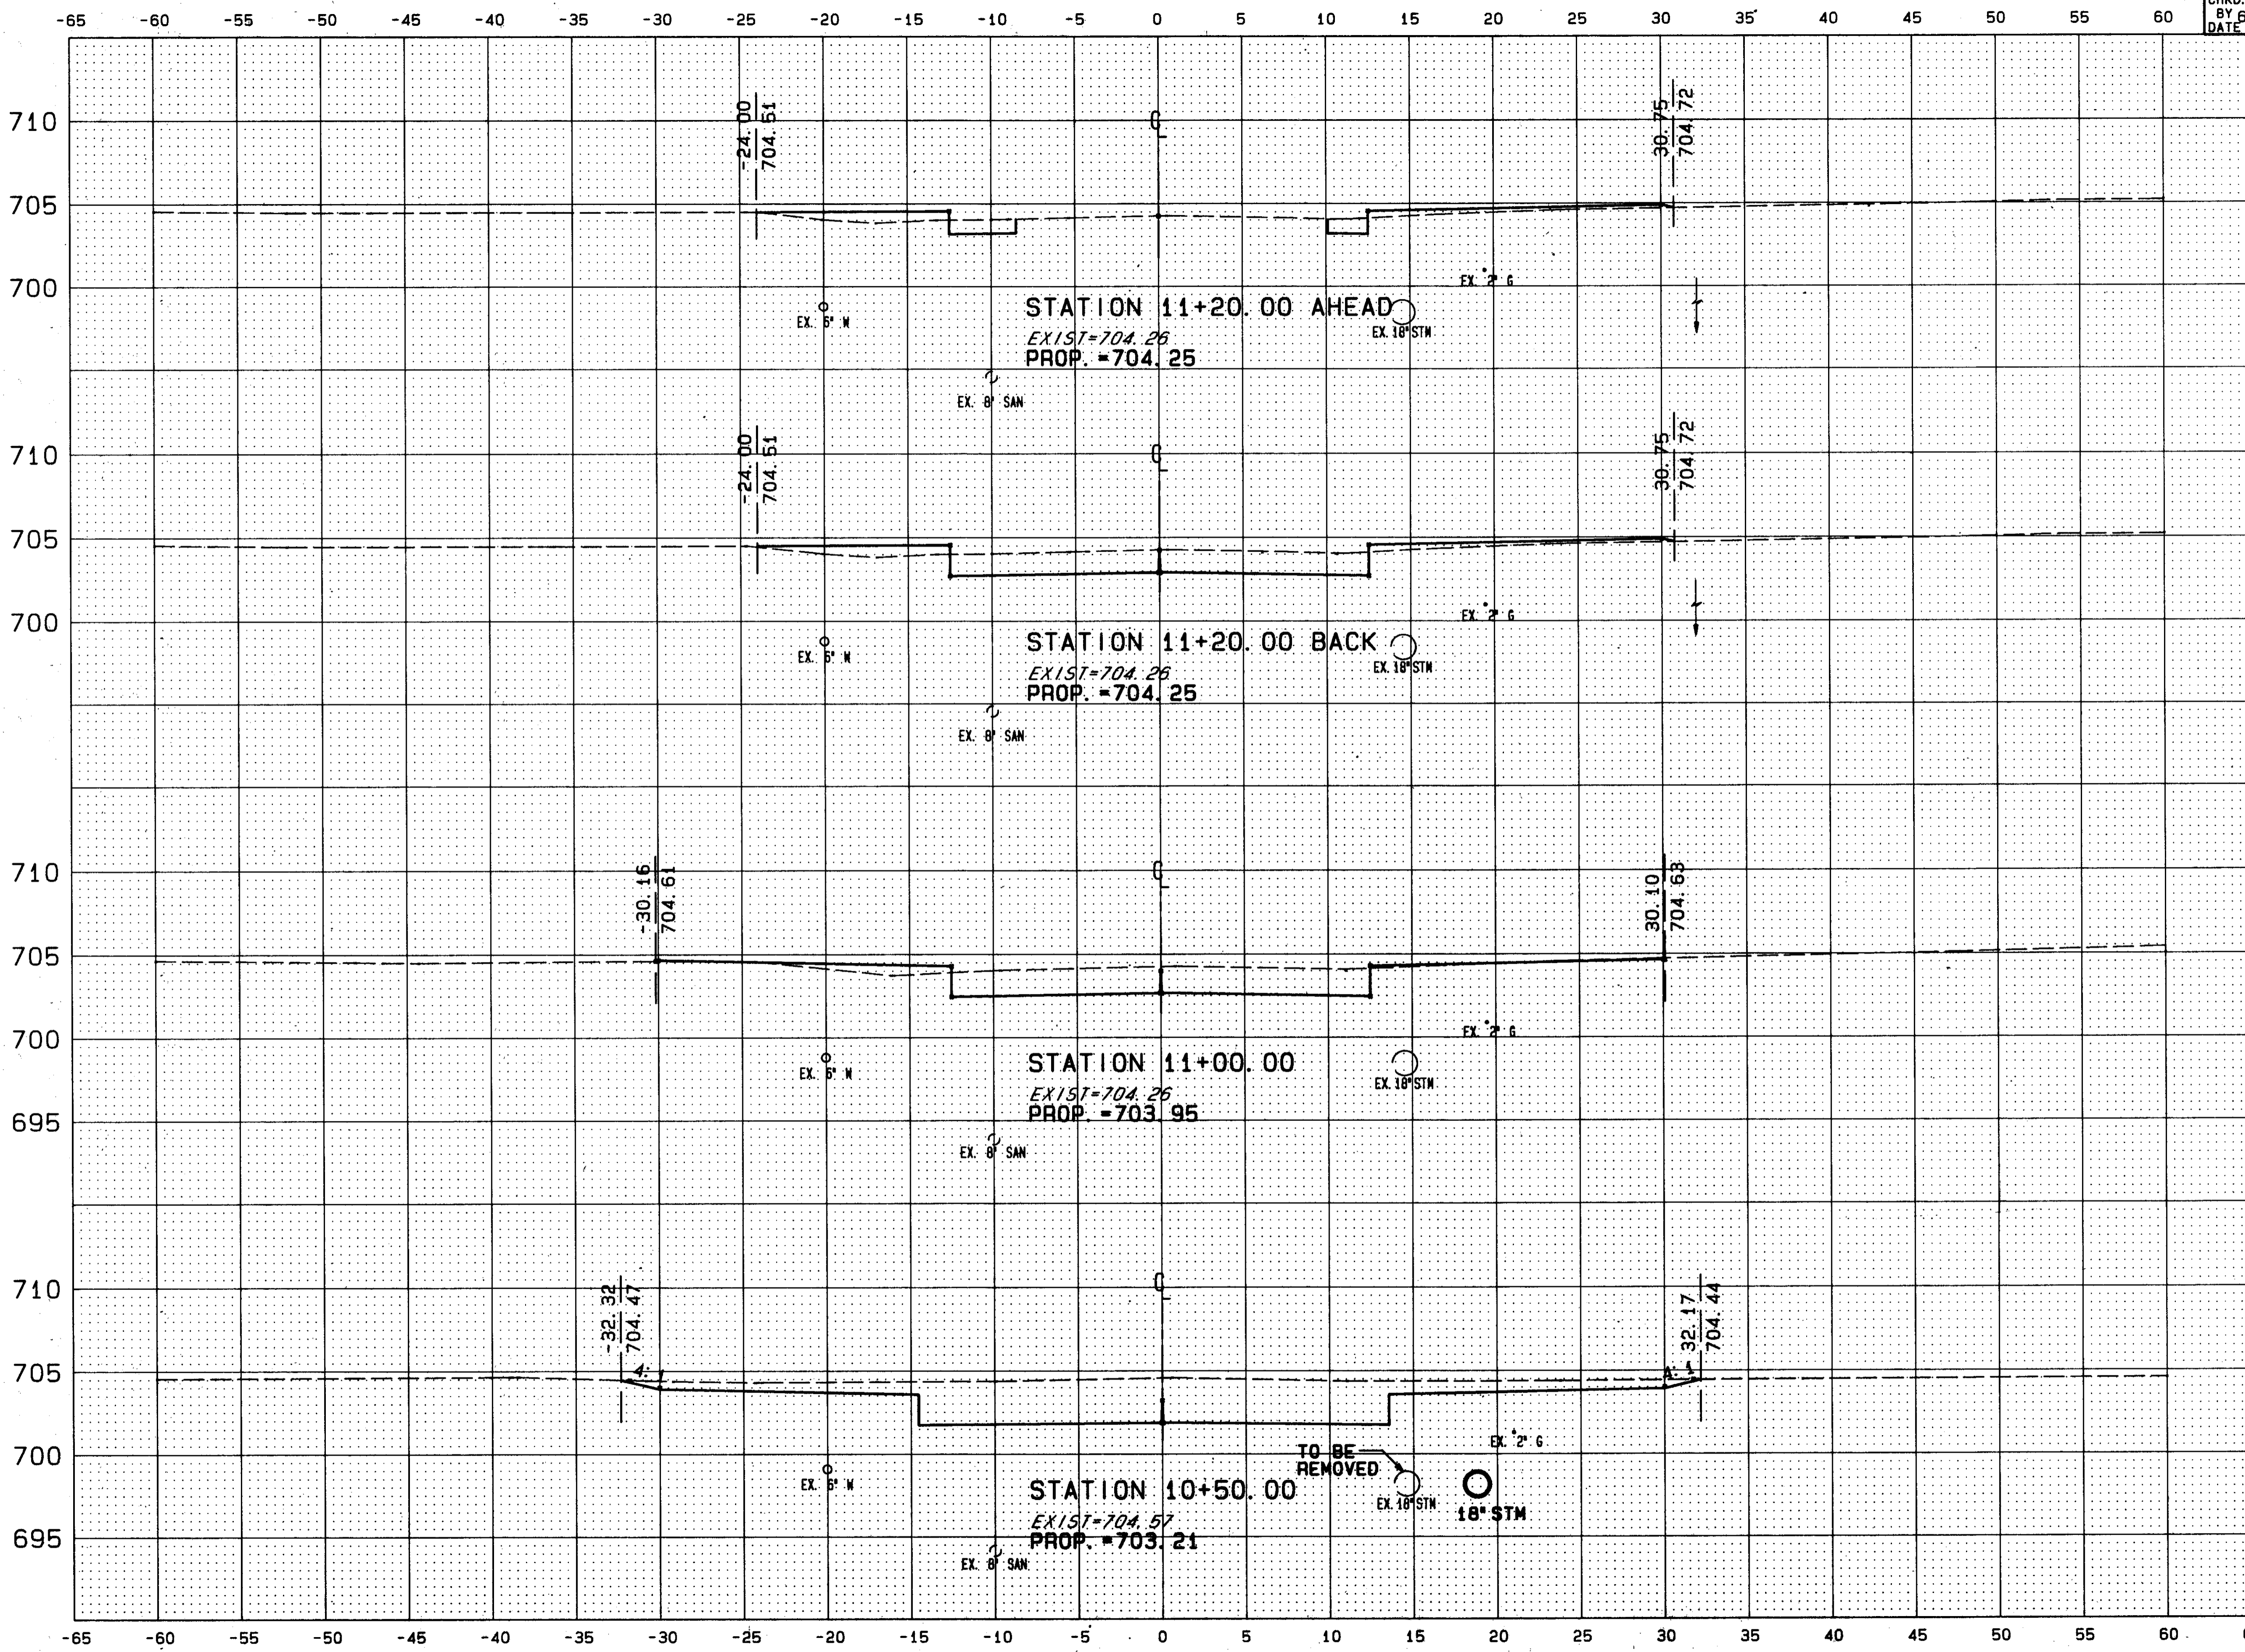

END STA.	END AREA		VOLUME	
	SQ. YDS.	CUT	CU. YDS.	FILL
11+20.00 AHEAD	0.6	1.2		
11+20.00 BACK	3.7	1.1		
11+00.00			27	8
10+50.00	4.4	1.1		
TOTAL			125	10

90272 FRI 03/31/95 01:57 PM TOM FILES: SSX10.PLT XDOTS.PLT