


CALC. BY \_\_\_\_\_  
 DATE \_\_\_\_\_  
 CHKD. BY \_\_\_\_\_  
 DATE \_\_\_\_\_

LAK - 615 - 2.82

OHIO  
 FHWA REGION 5

124  
 199

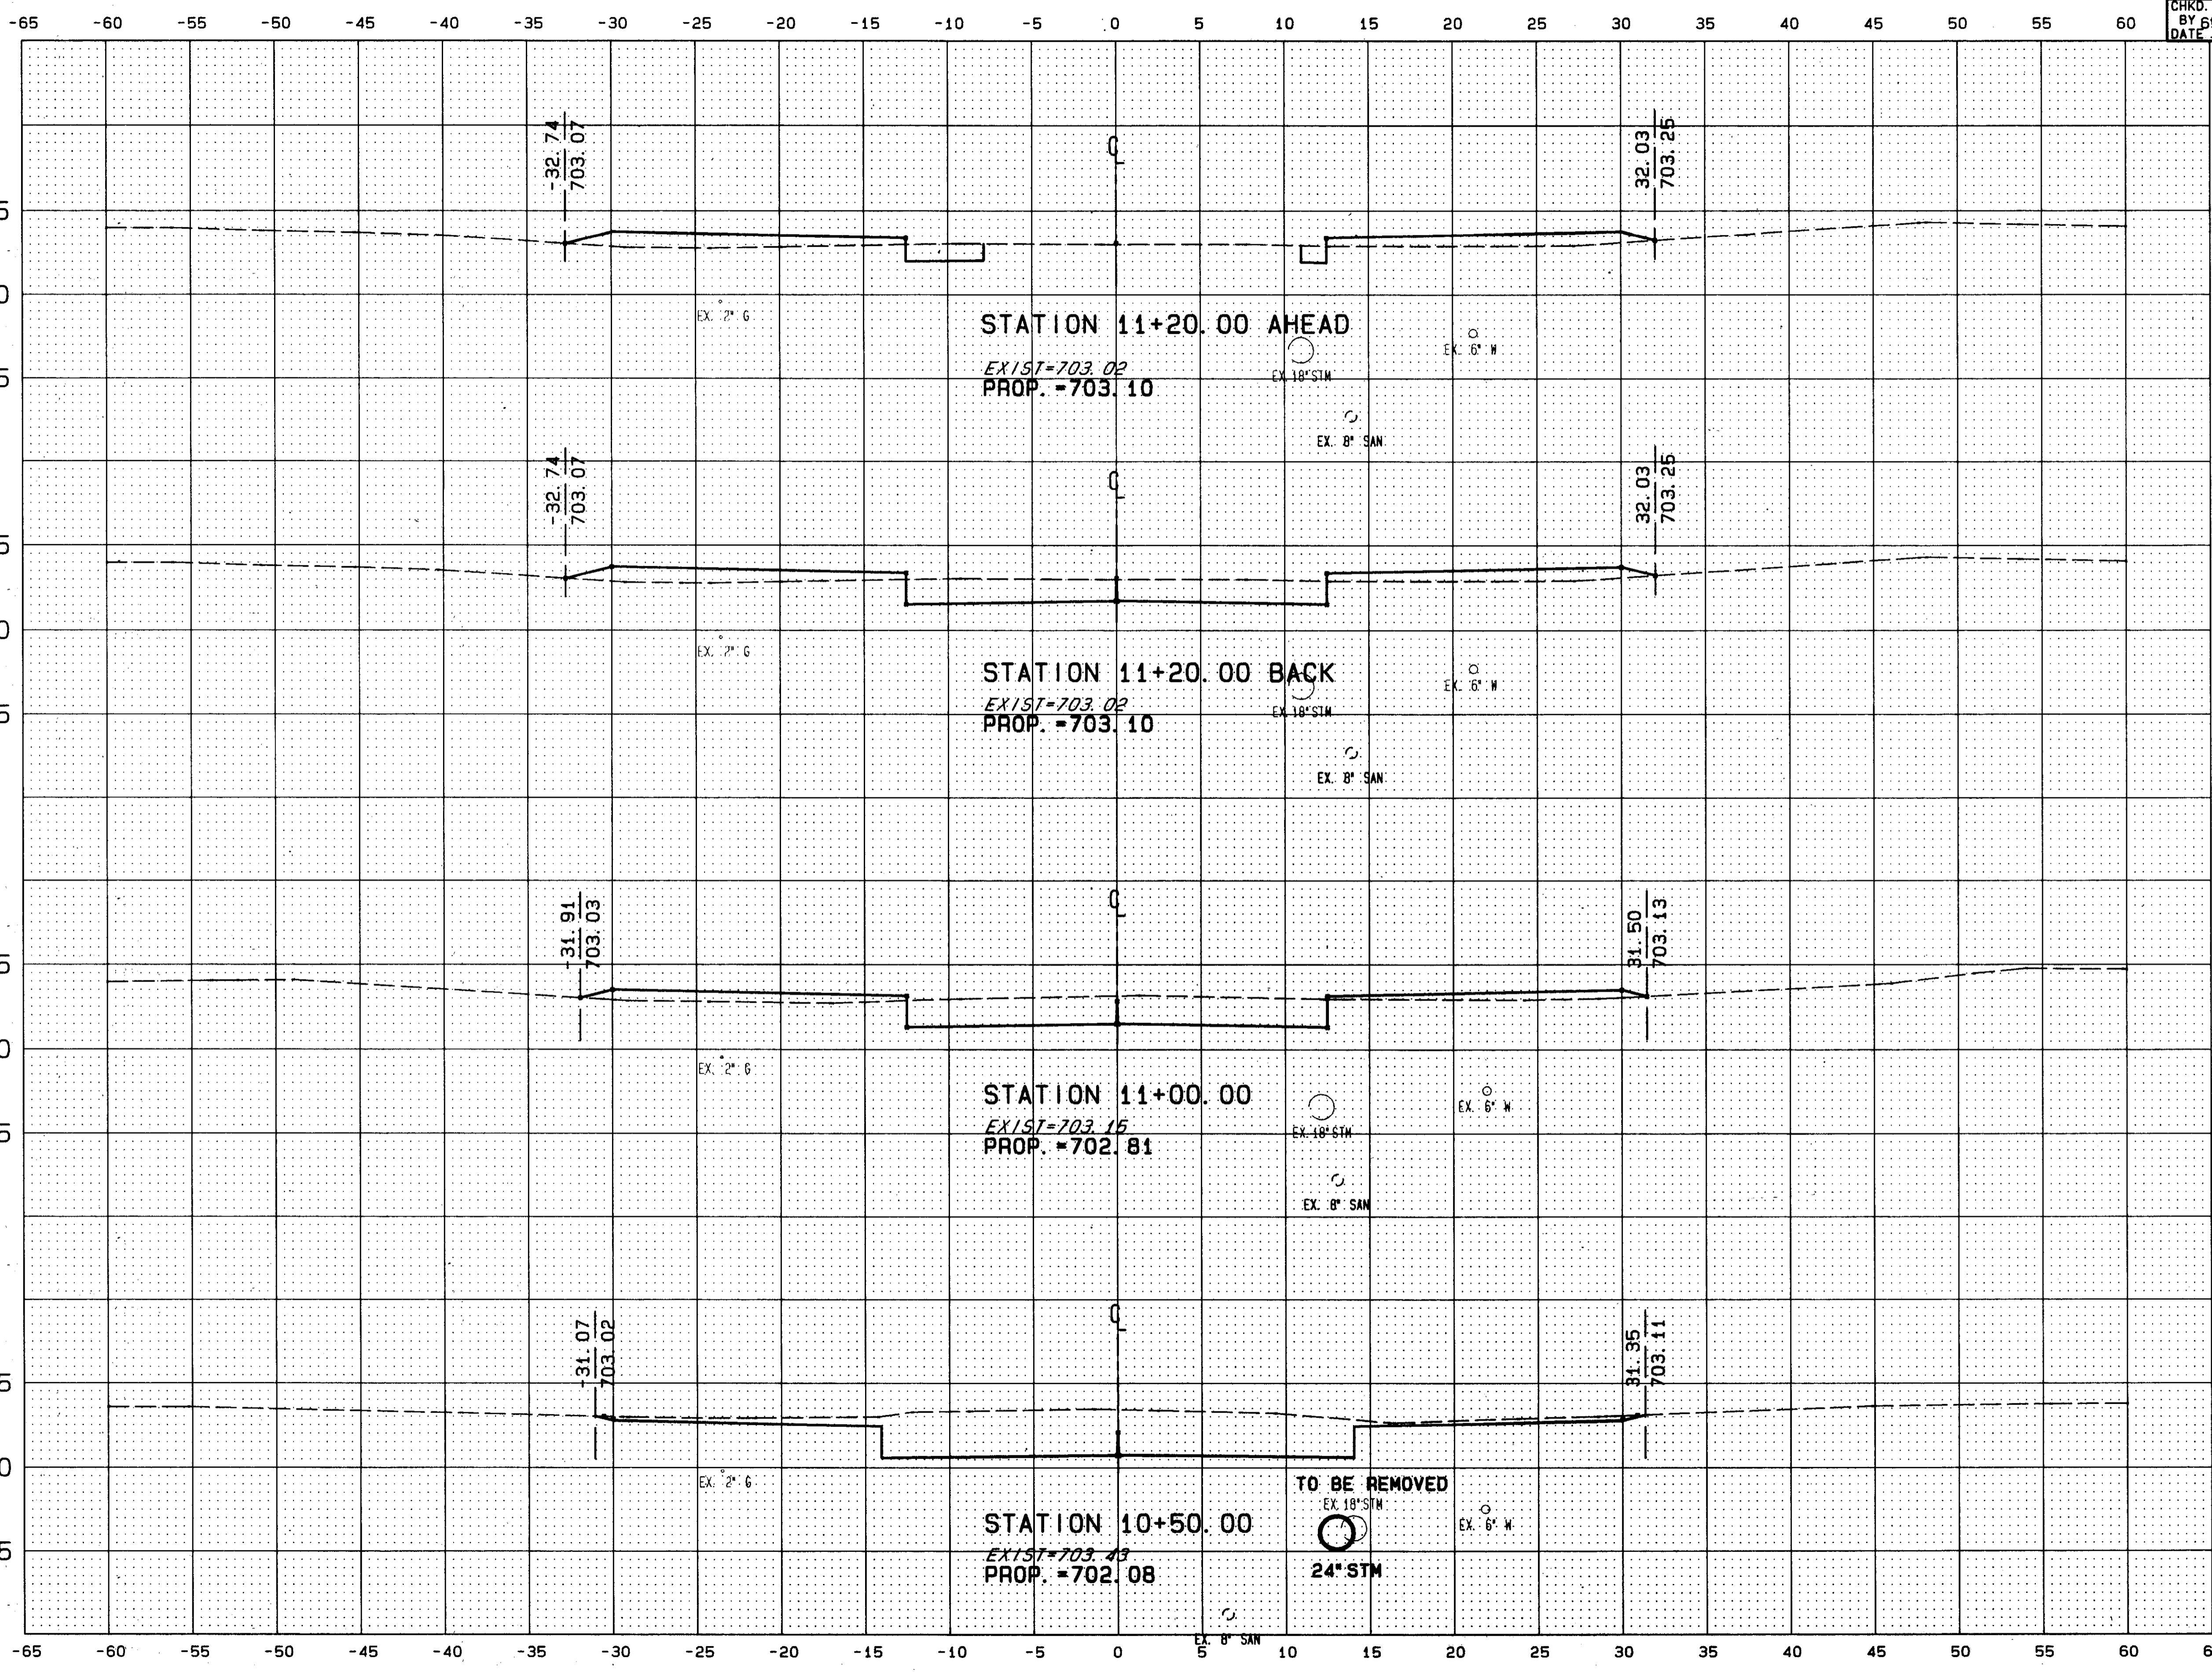

END AREA		VOLUME	
SQ. YDS.		CU. YDS.	
CUT	FILL	CUT	FILL
0.7	2.9		
3.7	2.9		
		28	16
4.6	1.9		
		116	16
9.3	0		

90272 MON 09/11/95 04:06 PM RANDY FILES: SSX20.PLT X00TS.PLT