
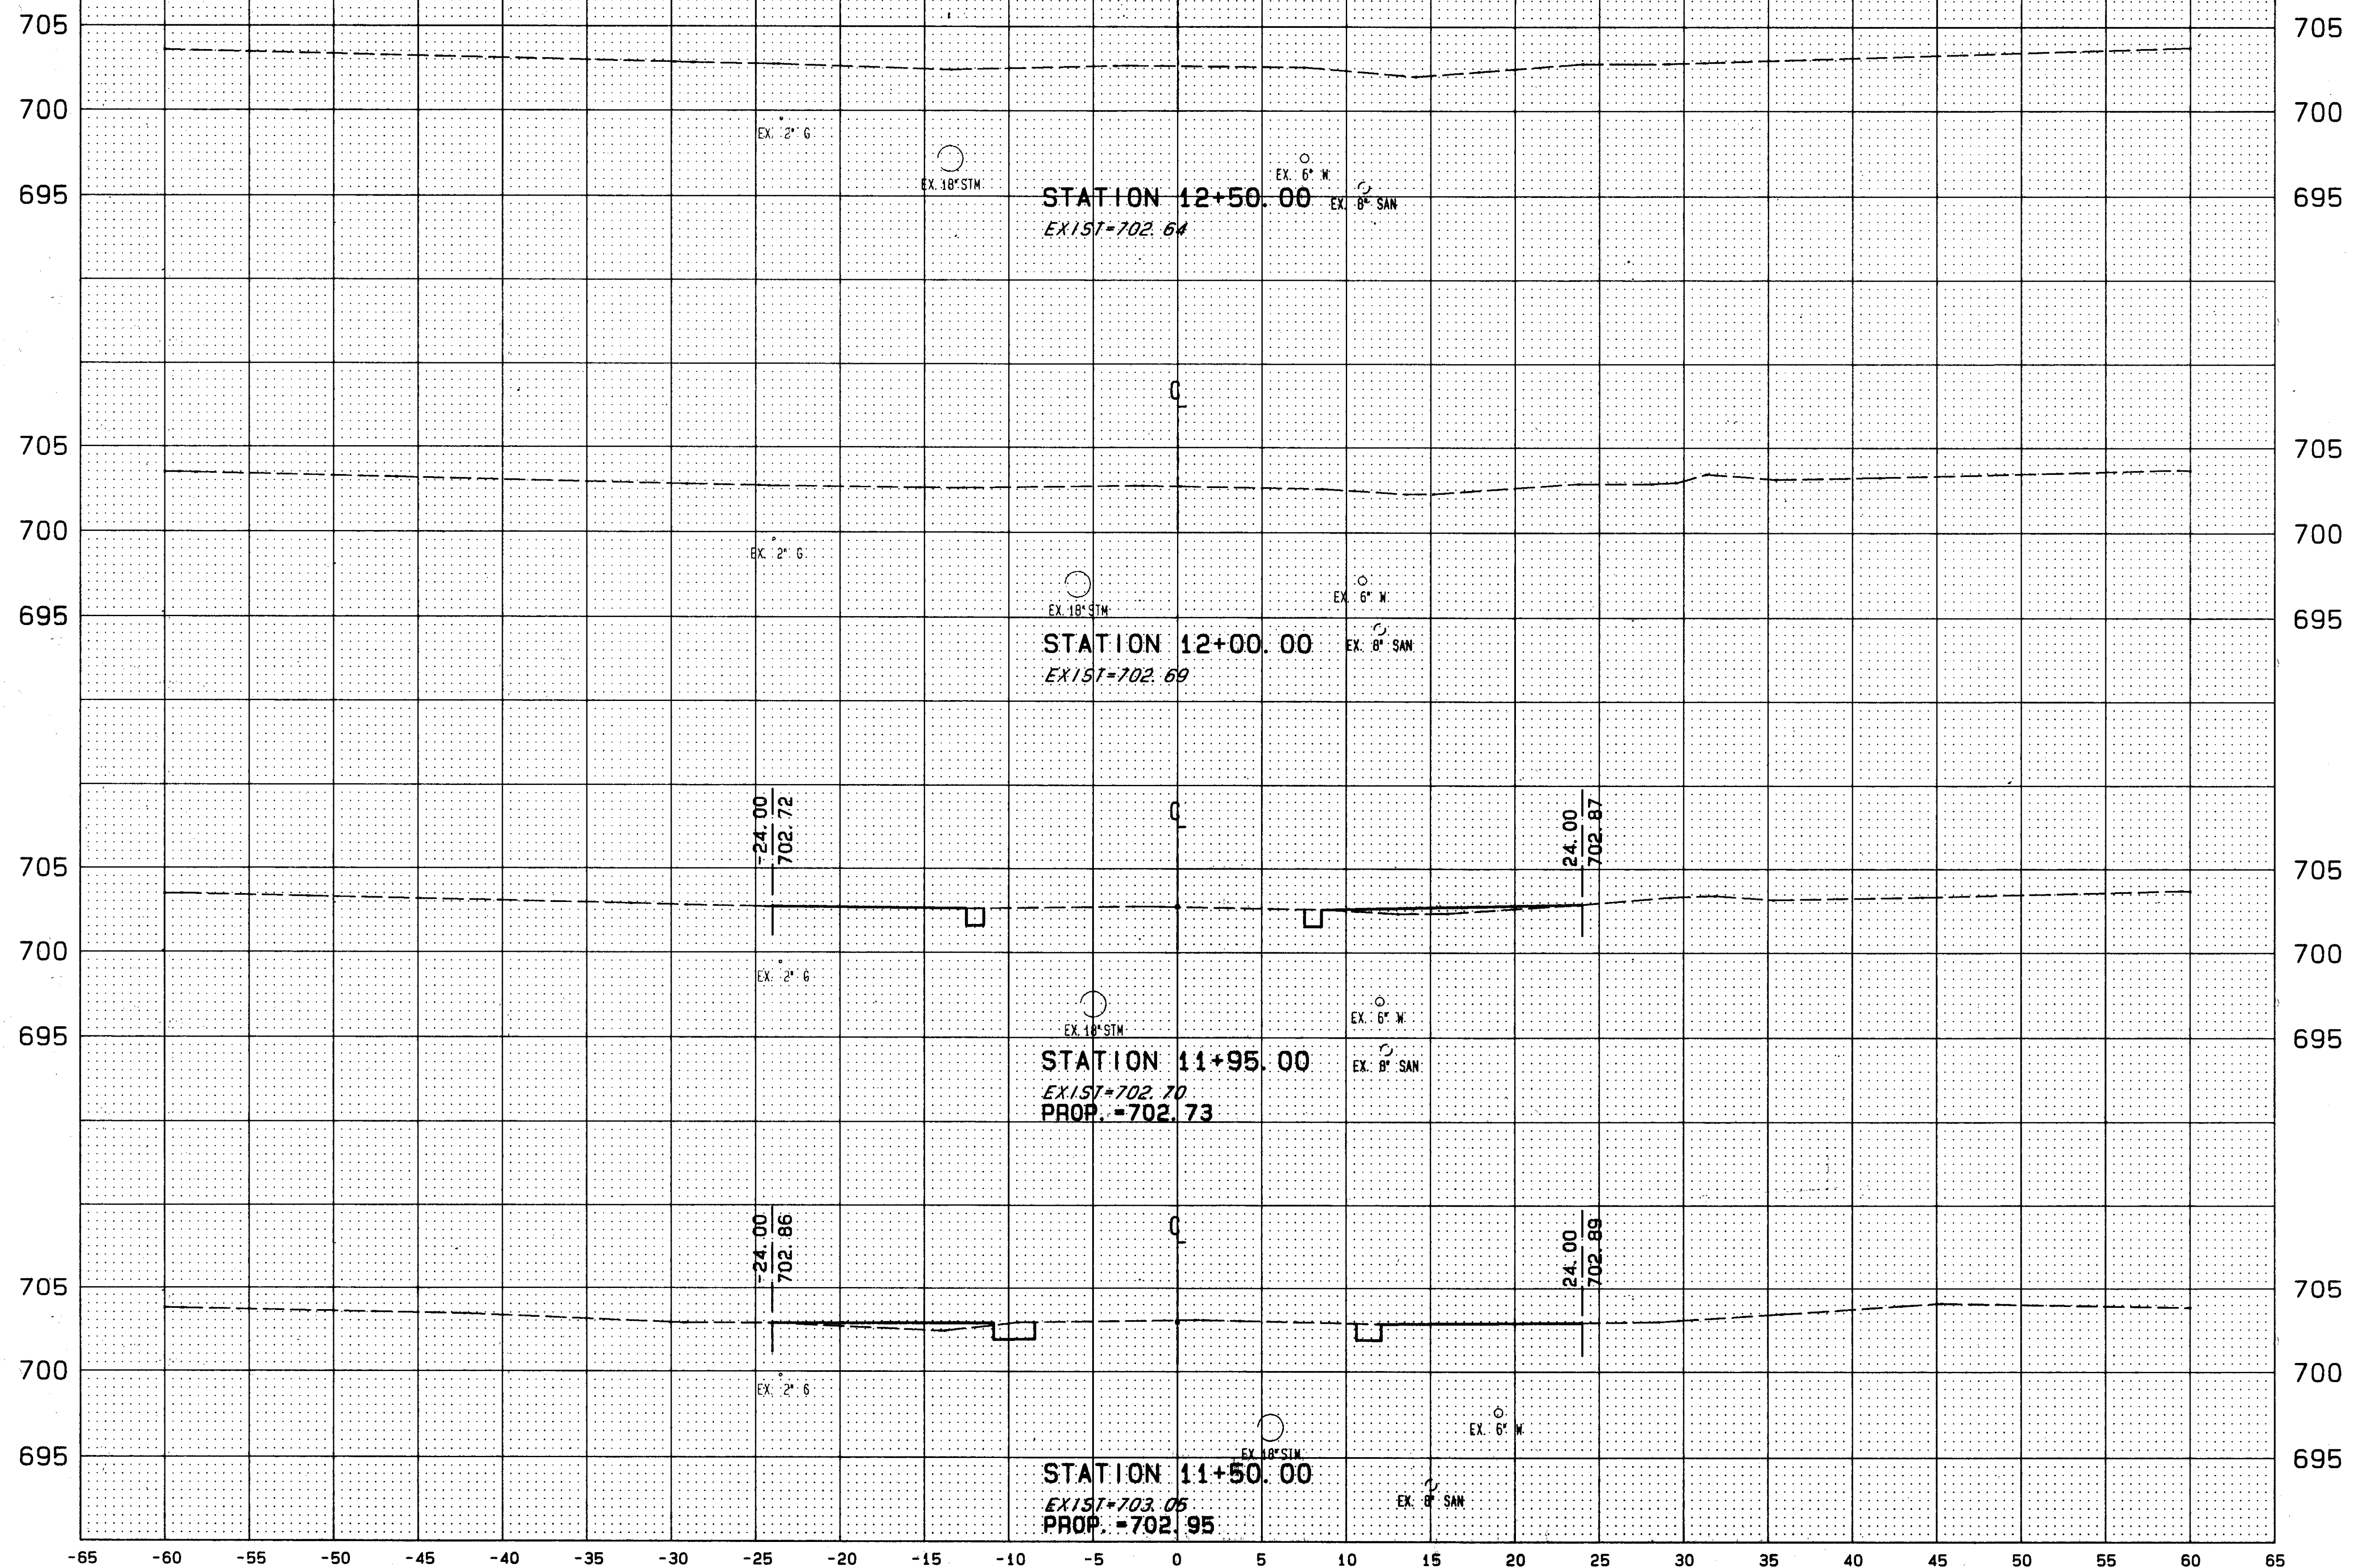


-65 -60 -55 -50 -45 -40 -35 -30 -25 -20 -15 -10 -5 0 5 10 15 20 25 30 35 40 45 50 55 60

CALC. BY
DATE
CHKD. BY
DATE

LAK - 615 - 2.82

OHIO
FHWA
REGION 5

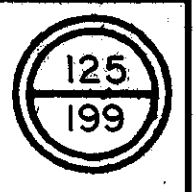

END AREA		VOLUME	
SG. YDS.	CU. YDS.	CUT	FILL
0.2	0.4		
		5	6
0.4	0.4		
		6	17

90272 TUE 11/22/94 10:06 AM CRYSTAL FILES: SSK21.PLT X00TS.PLT

GRENWAY AVENUE STA. 11+20 TO STA. 12+50