


CALC. BY _____
 DATE _____
 CHKD. BY _____
 DATE _____

LAK - 615 - 2.82

OHIO
 FHWA REGION 5

126
 199

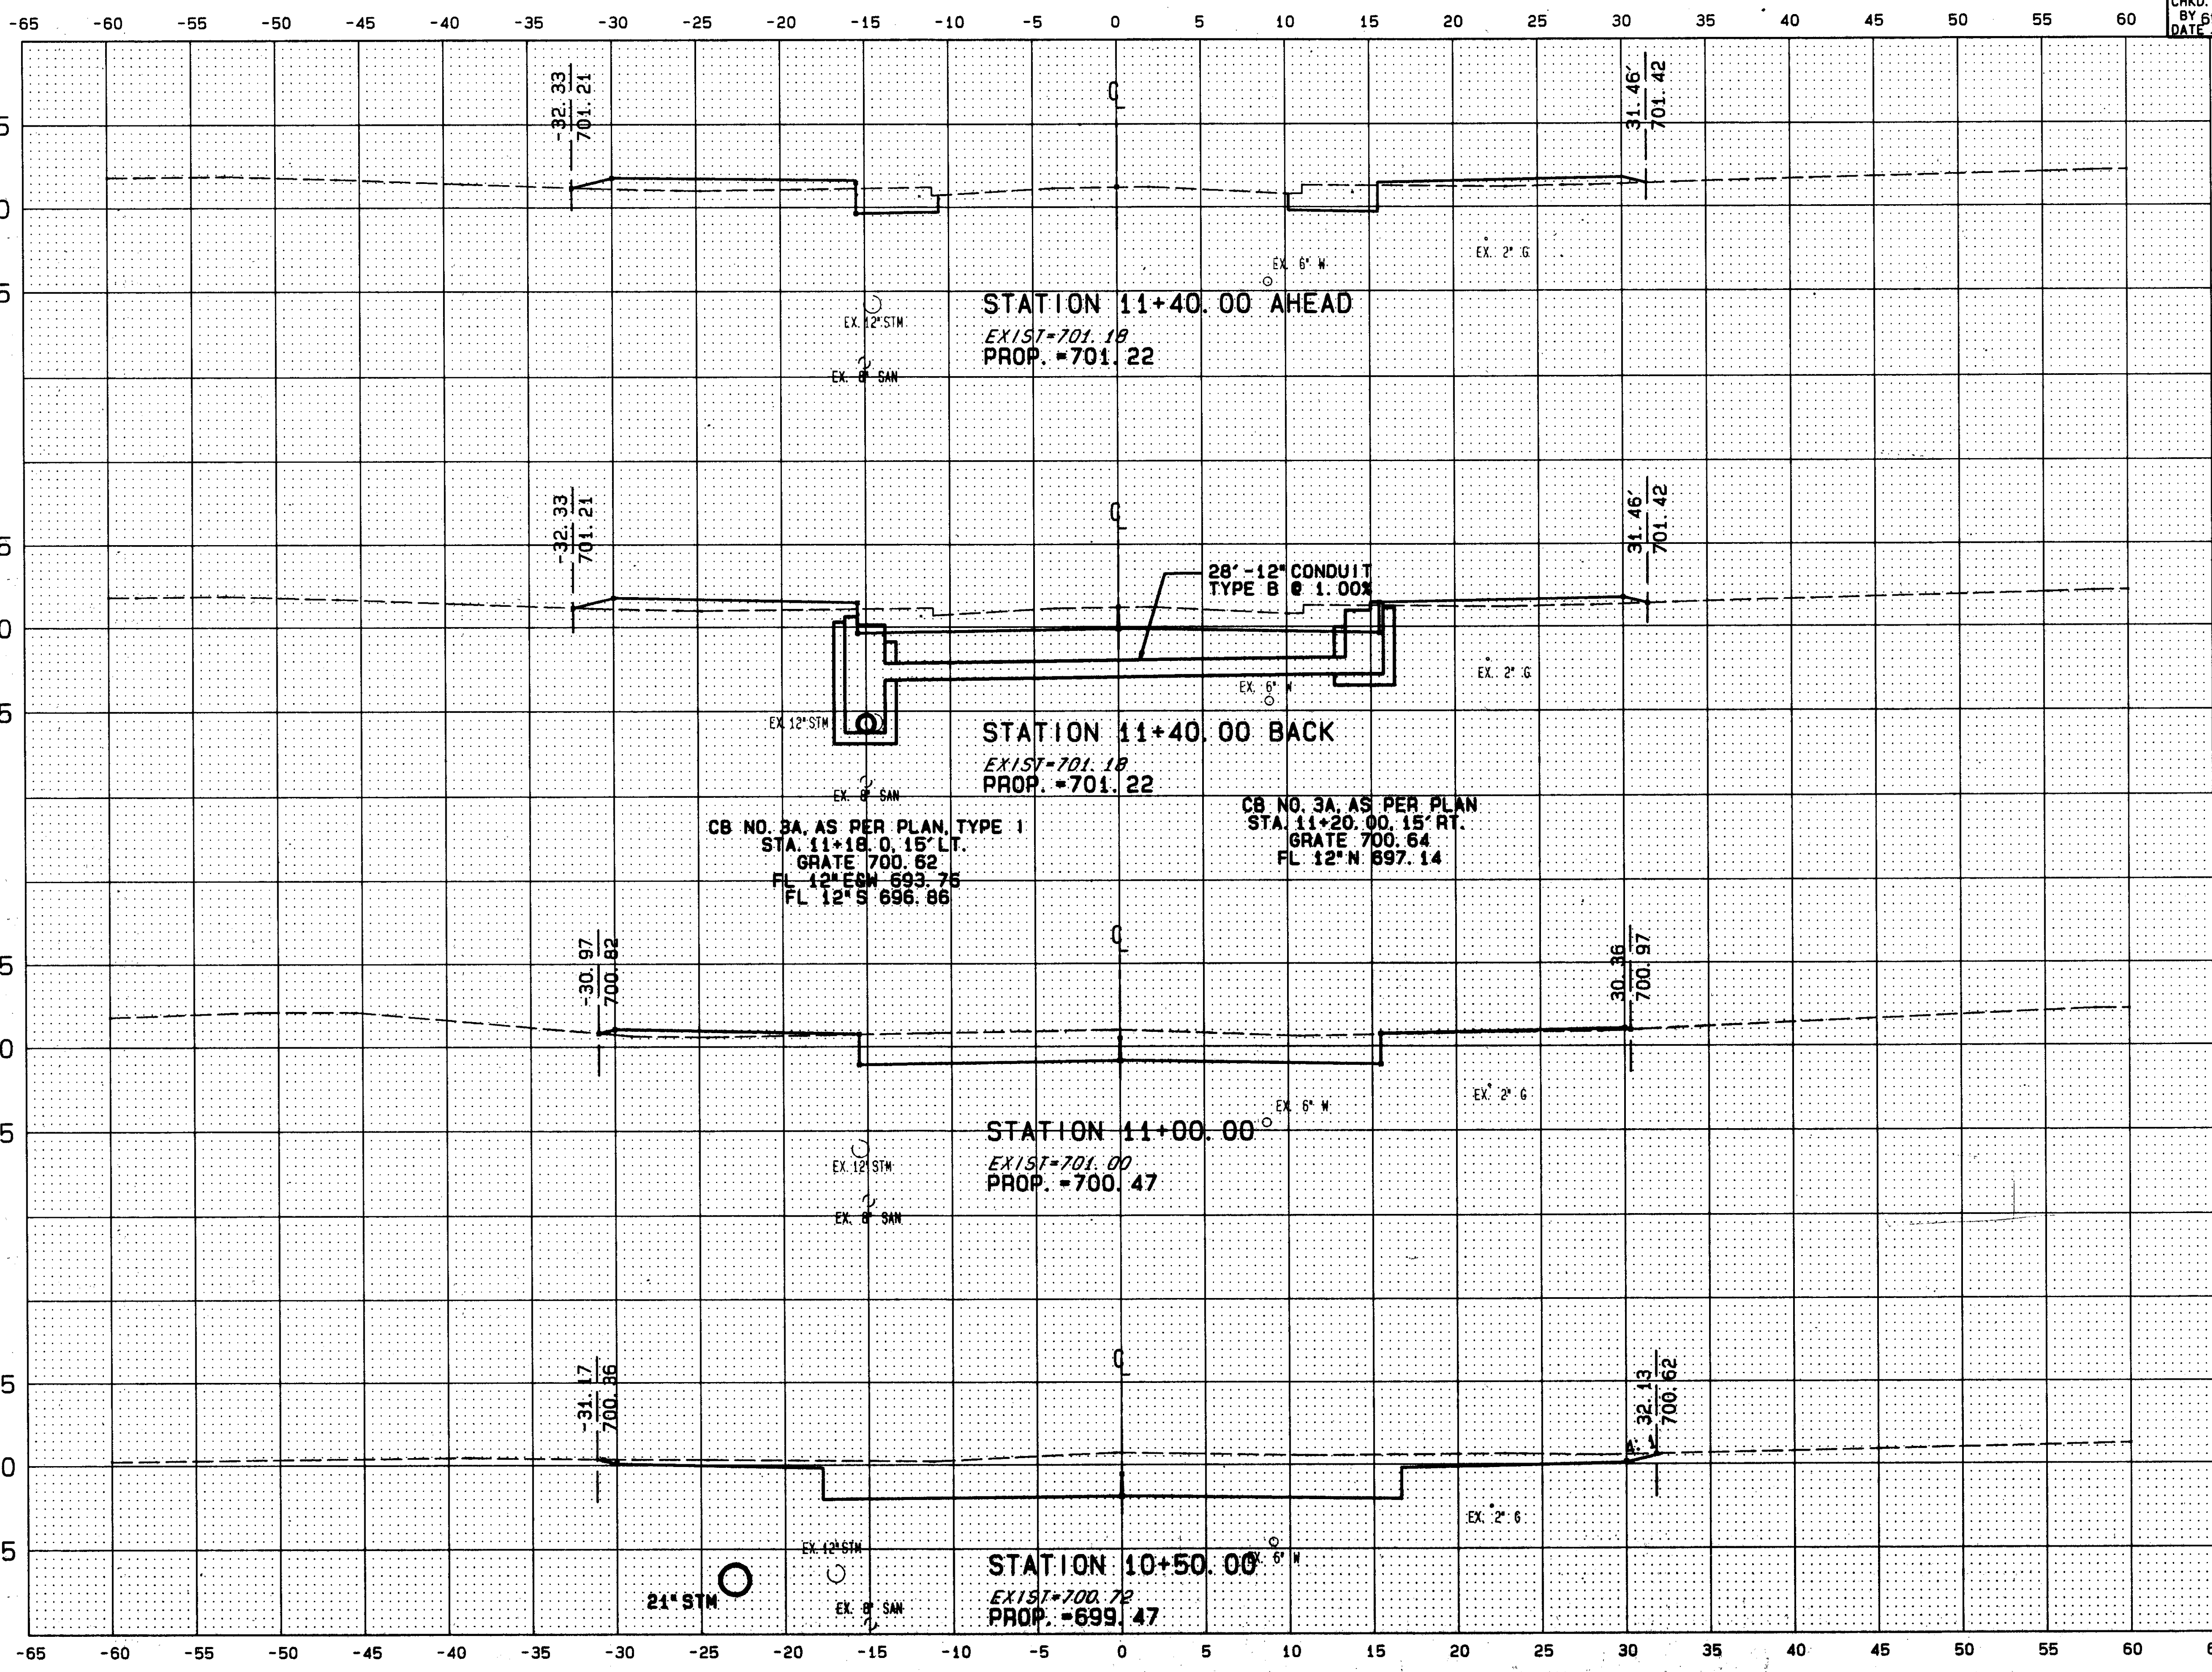

END STA.	END AREA		VOLUME	
	SQ. YDS.	FILL	CUT	FILL
705				
700	1.5	2.2		
695				
705				
700	3.9	2.2		
695				
705				
700	6.2	0.5		
695				
705				
700	10.7	0		
695				
			68	18
			141	5

90272 FRI 03/08/96 02:43 PM RANDY F. FILES: S5X30.PLT XDOTS.PLT