


-65 -60 -55 -50 -45 -40 -35 -30 -25 -20 -15 -10 -5 0 5 10 15 20 25 30 35 40 45 50 55 60

CALC. BY
DATE
CHKD. BY
DATE

LAK - 615 - 2.82

OHIO
FHWA REGION 5

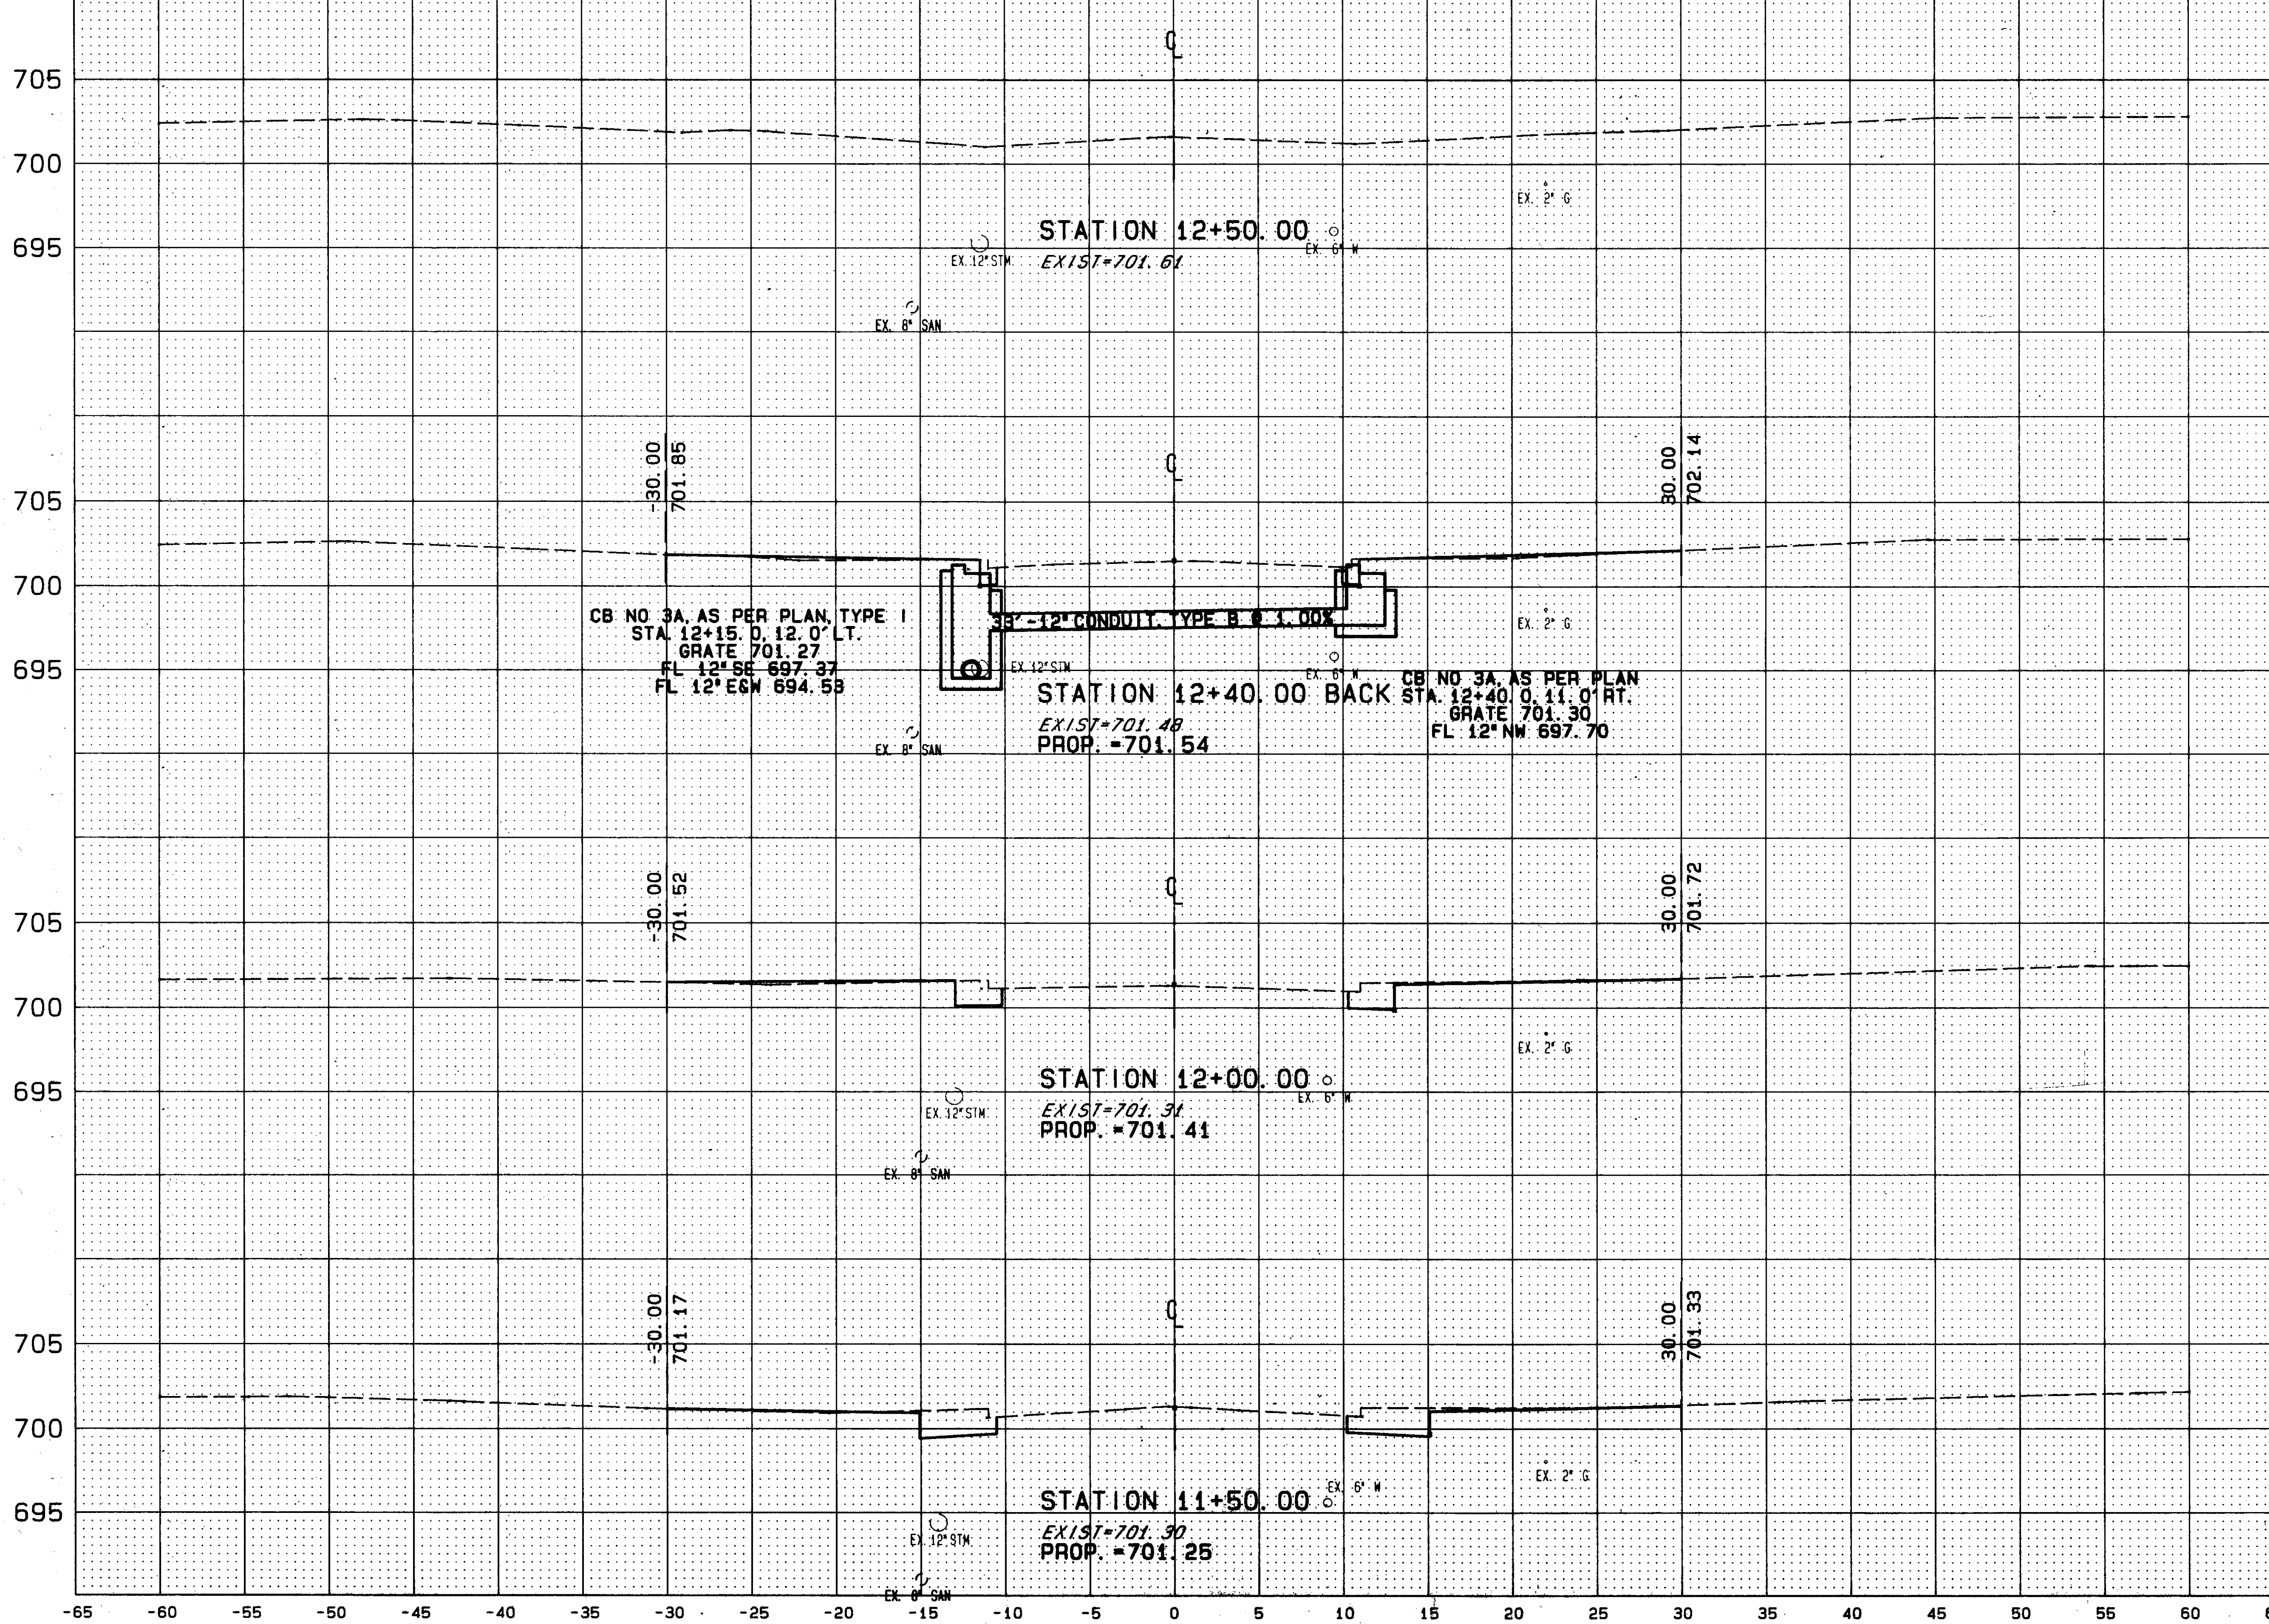

END AREA		VOLUME	
SQ. YDS.		CU. YDS.	
CUT	FILL	CUT	FILL
0.3	0	6	0
0.5	0	20	0
1.9	0	6	1

90272 TUE 11/22/94 10:08 AM CRYSTAL FILES: SSK31.PLT XDOTS.PLT