

CALC. BY _____
 DATE _____
 CHKD. BY 65 _____
 DATE _____


LAK - 615 - 2.82

OHIO

FHWA REGION 5

128
199

-65 -60 -55 -50 -45 -40 -35 -30 -25 -20 -15 -10 -5 0 5 10 15 20 25 30 35 40 45 50 55 60

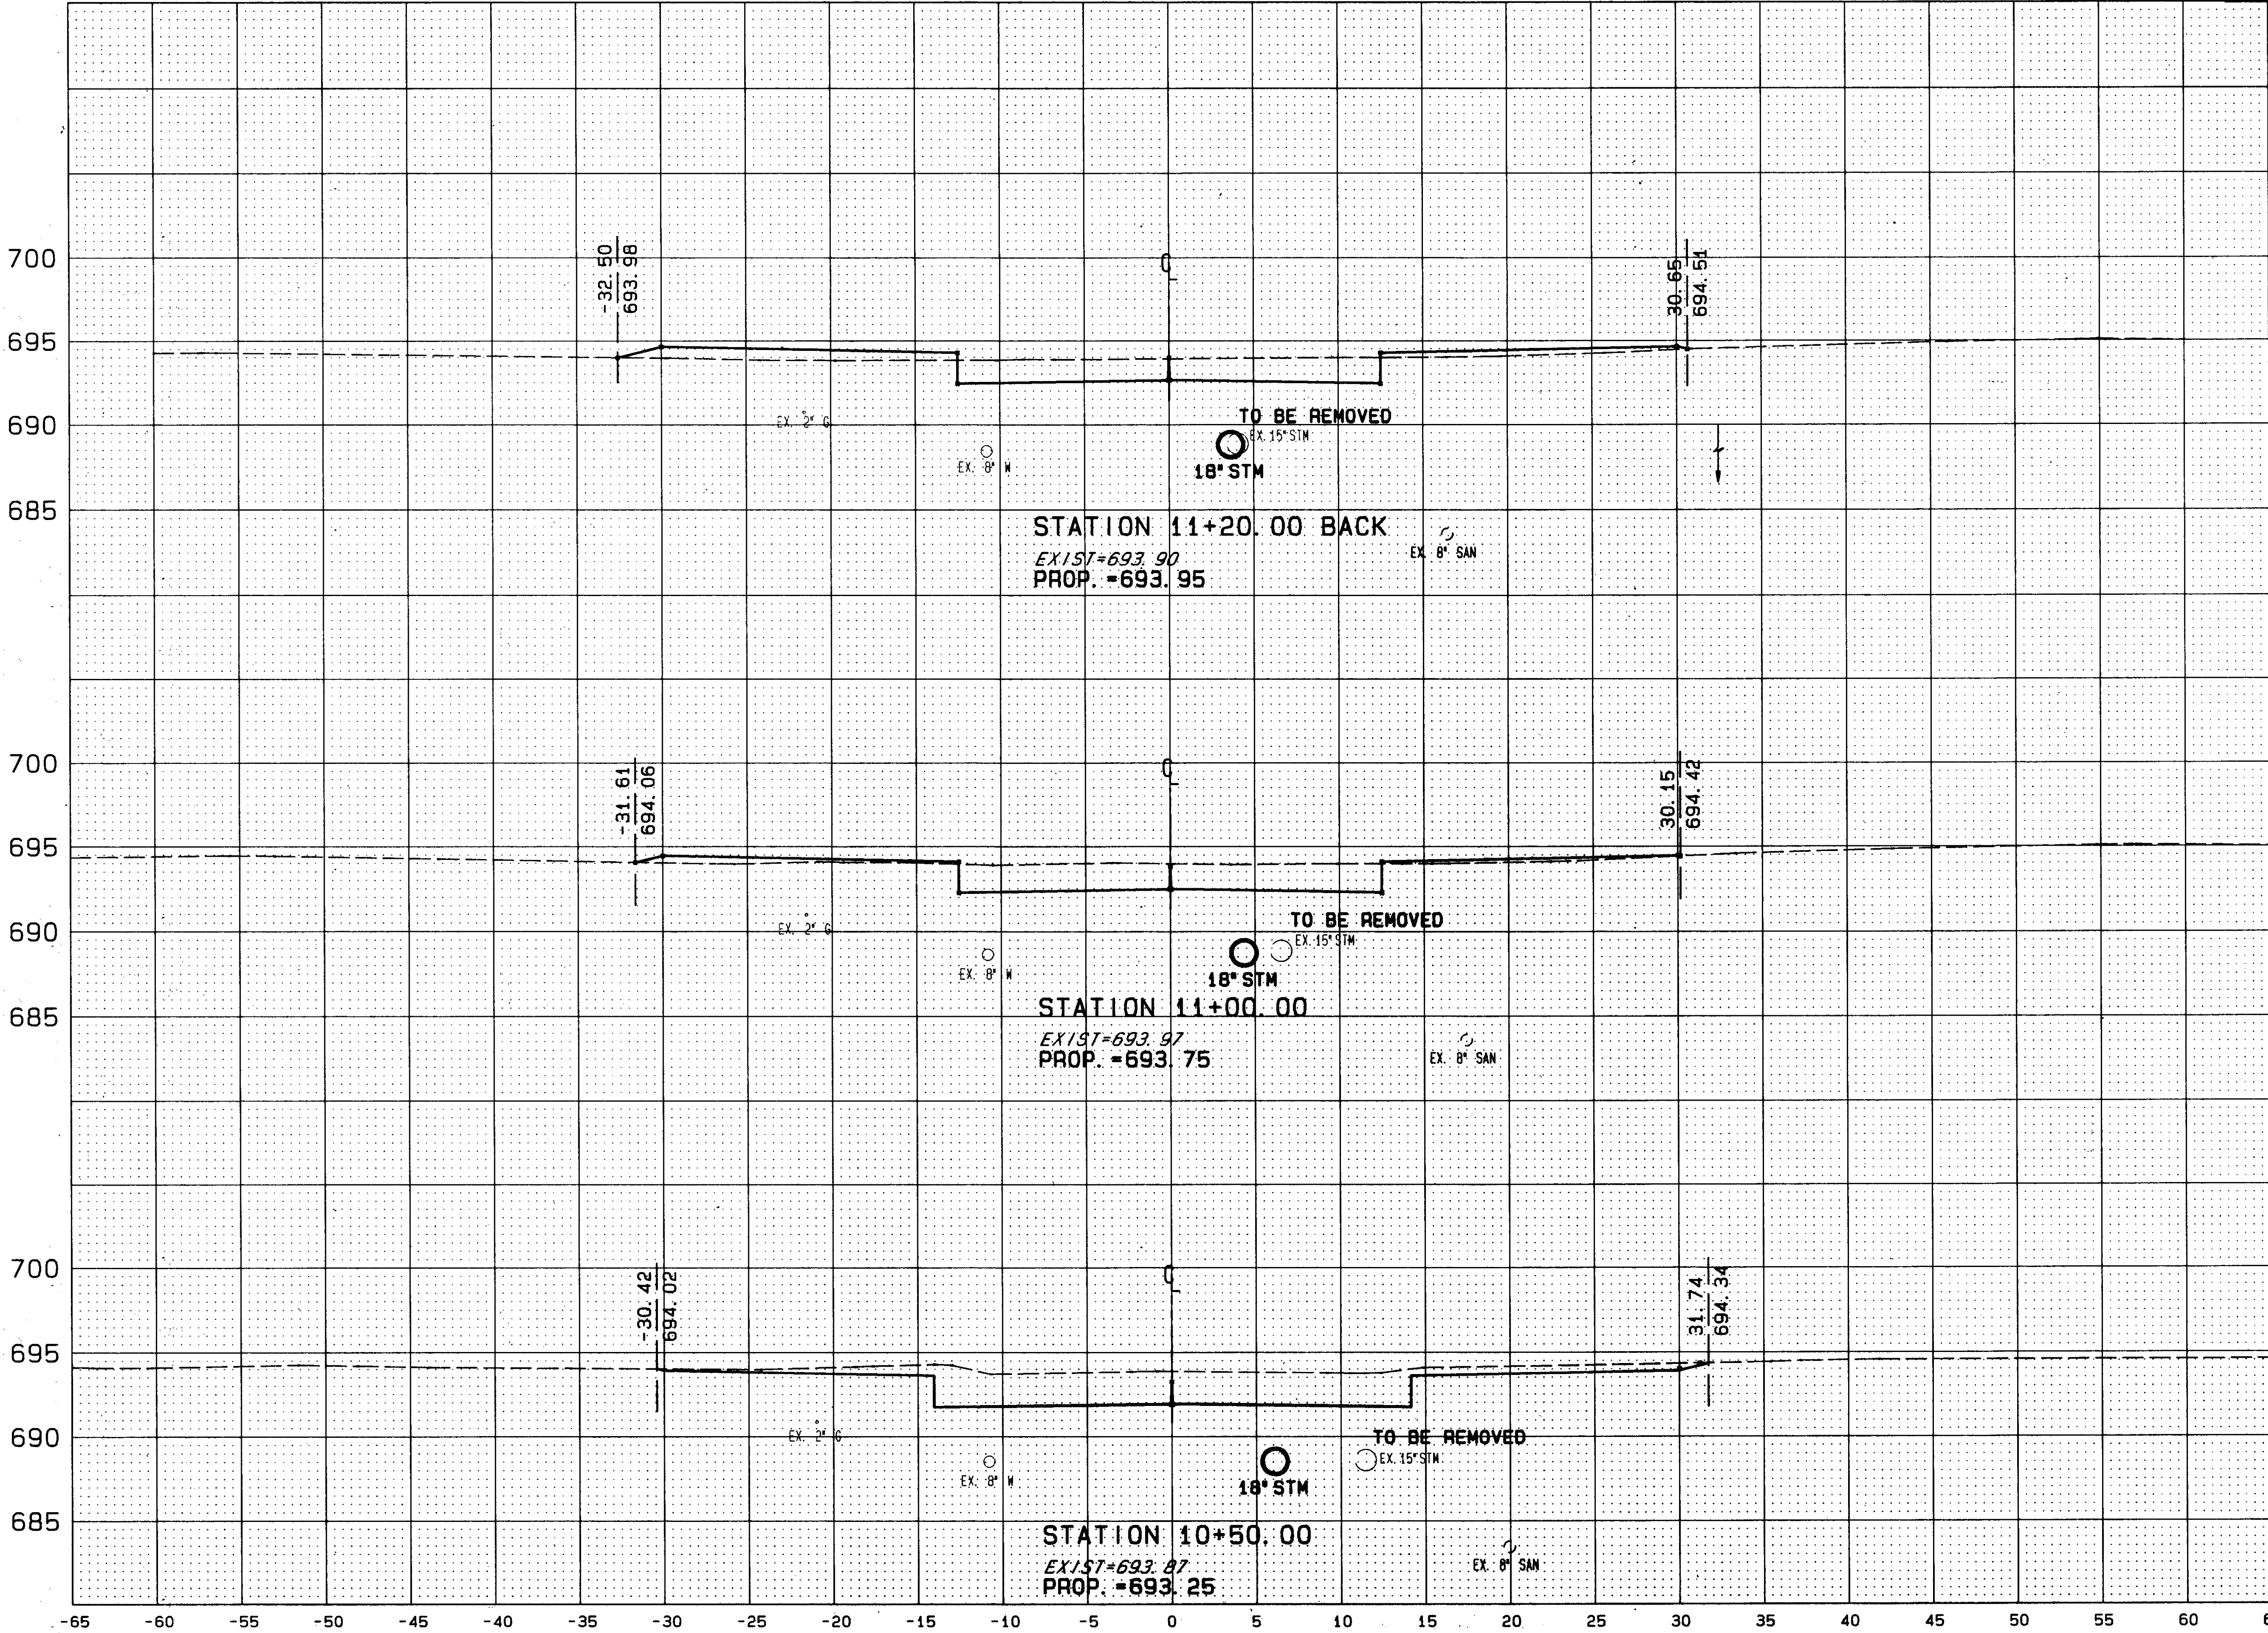

END AREA		VOLUME	
SQ. YDS.		CU. YDS.	
CUT	FILL	CUT	FILL
3.8	1.8		
4.5	0.7	28	9
7.6	0	101	6

120

90272 MON 09/11/95 04:06 PM RANDY FILES: S5X40.PLT XDOTS.PLT

ESTHER STREET STA. 10+50 TO STA. 11+20