


CALC. BY _____
 DATE _____
 CHKD. BY _____
 DATE _____

LAK - 615 - 2.82

OHIO

129
199

FHWA
REGION 5

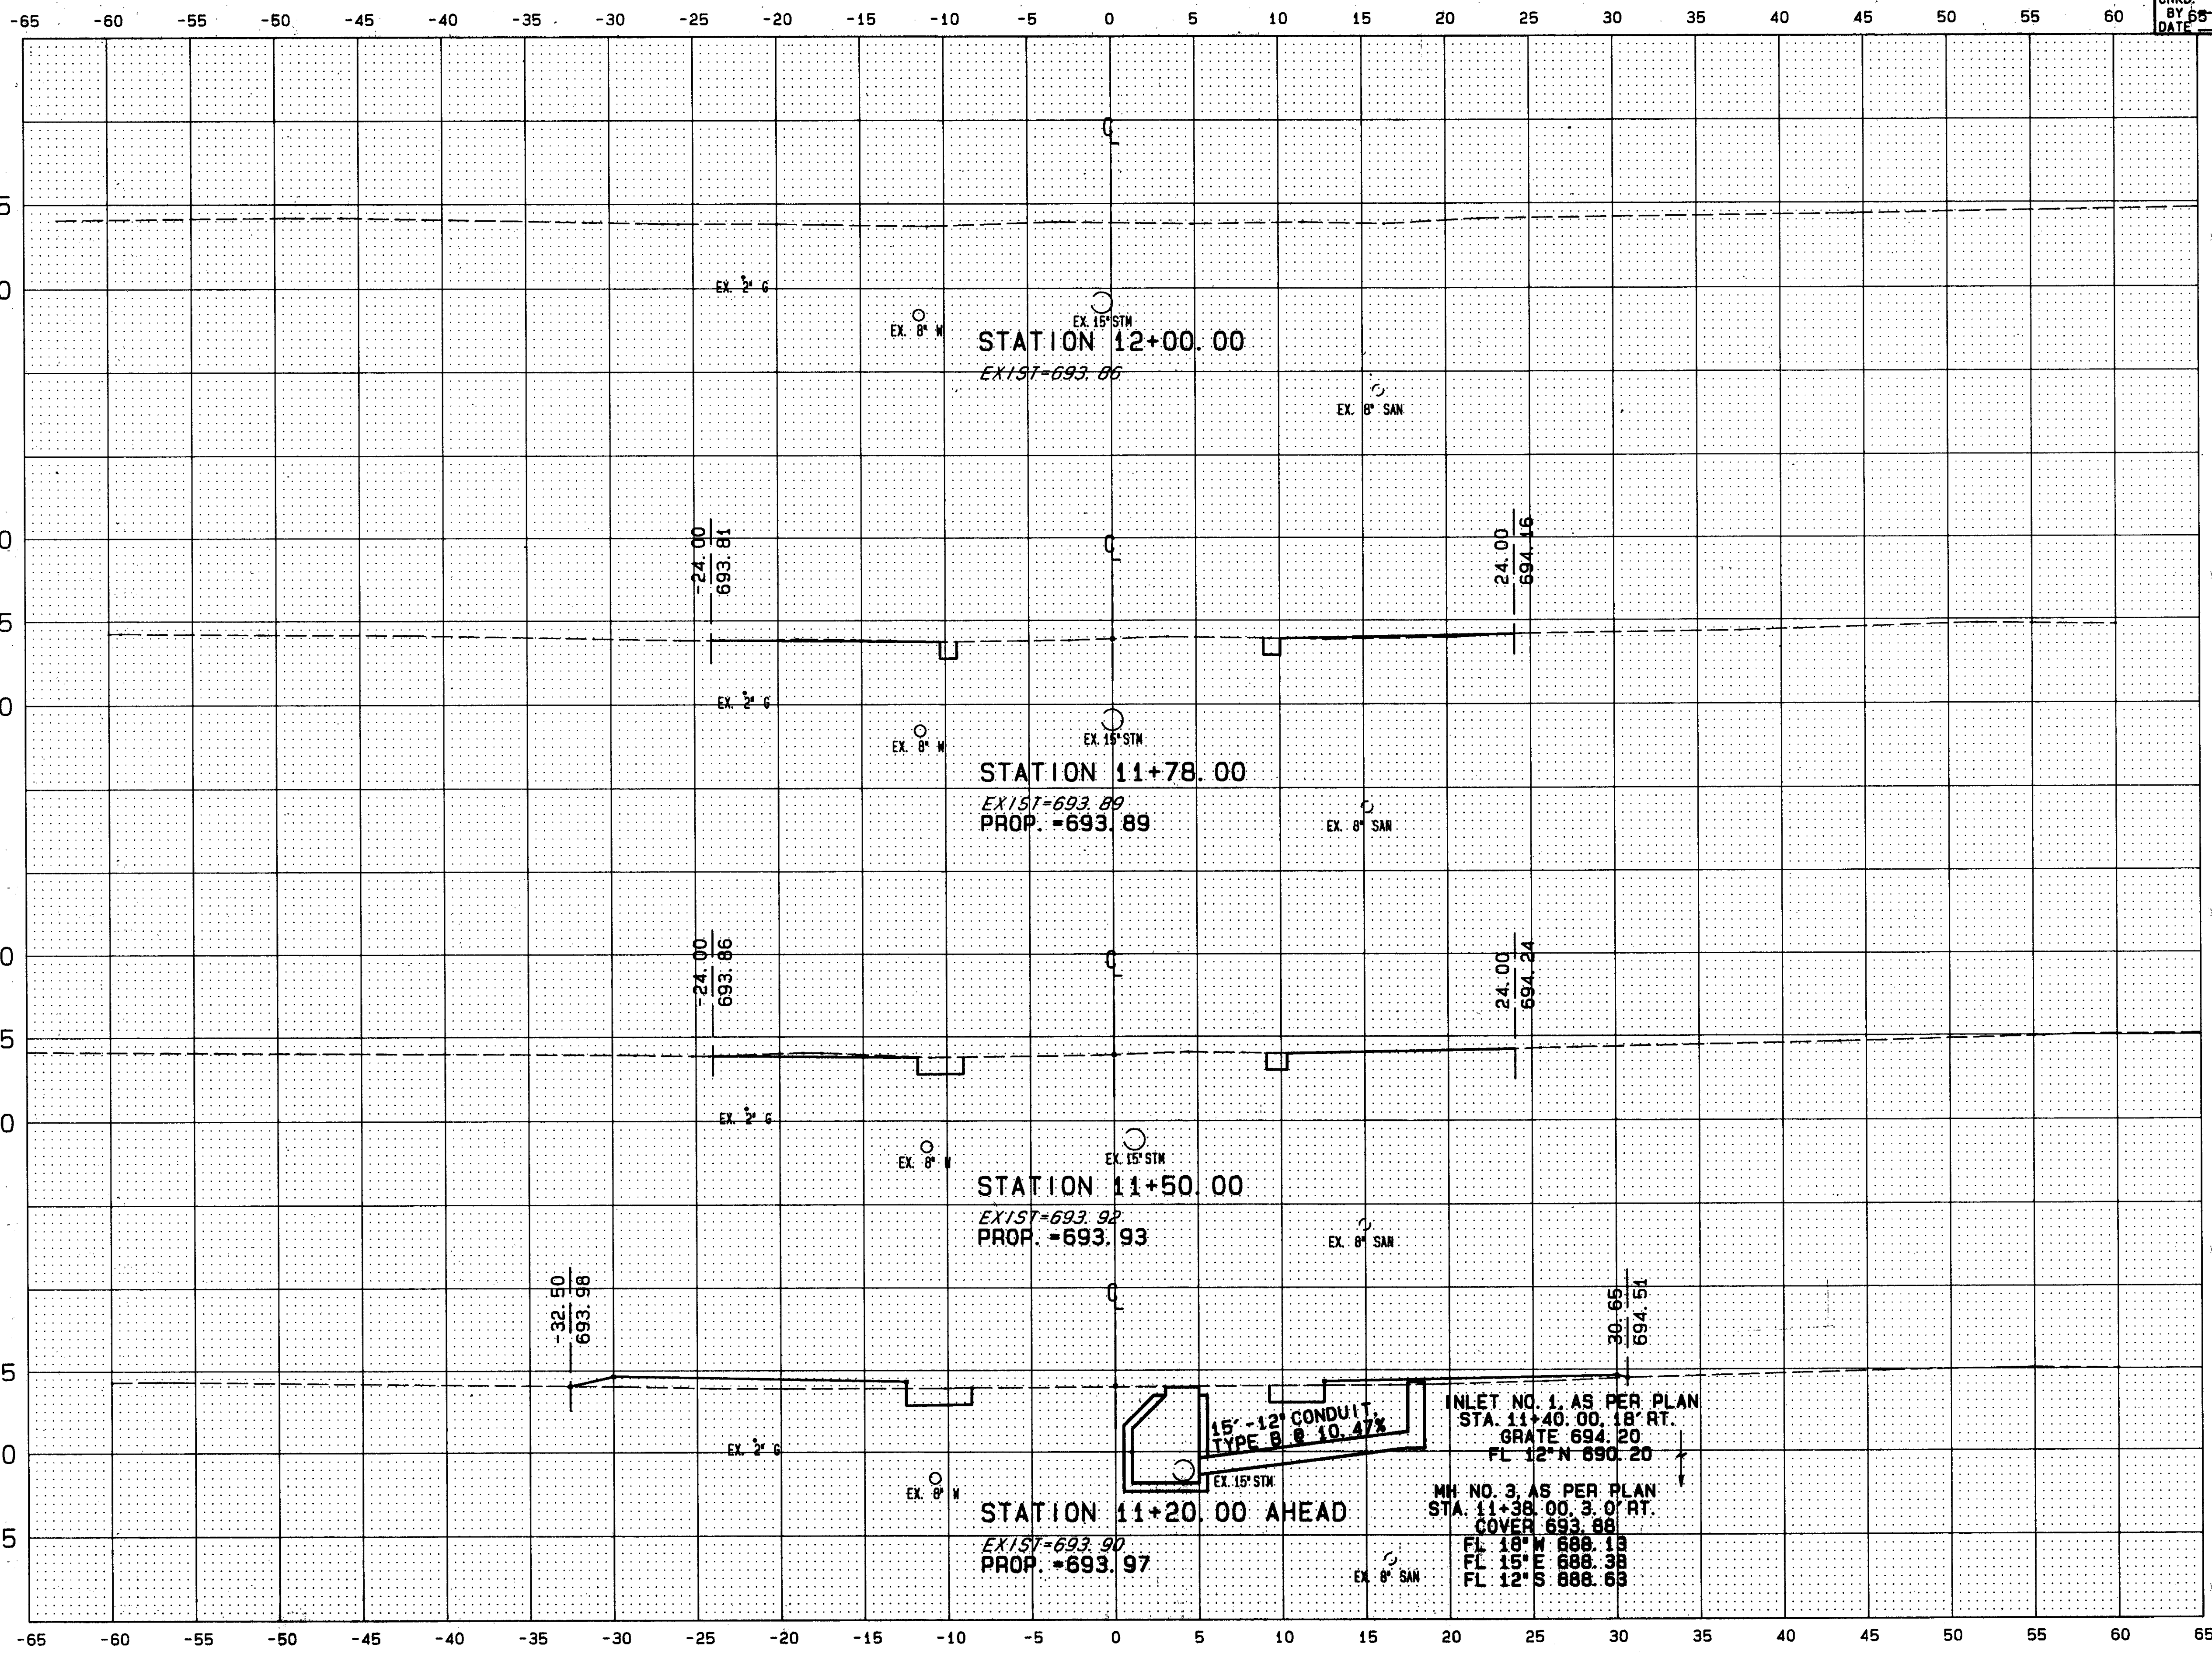

END AREA		VOLUME	
SQ. YDS.		CU. YDS.	
CUT	FILL	CUT	FILL
0.3	0.2		
		5	1
0.6	0		
		7	9
0.8	1.8		

90272 FRI 03/31/95 01:57 PM TOM FILES: SSX41.PLT XDOTS.PLT