


CALC. BY
DATE
CHKD. BY
DATE

LAK - 615 - 2.82

OHIO
FHWA
REGION 5

130
199

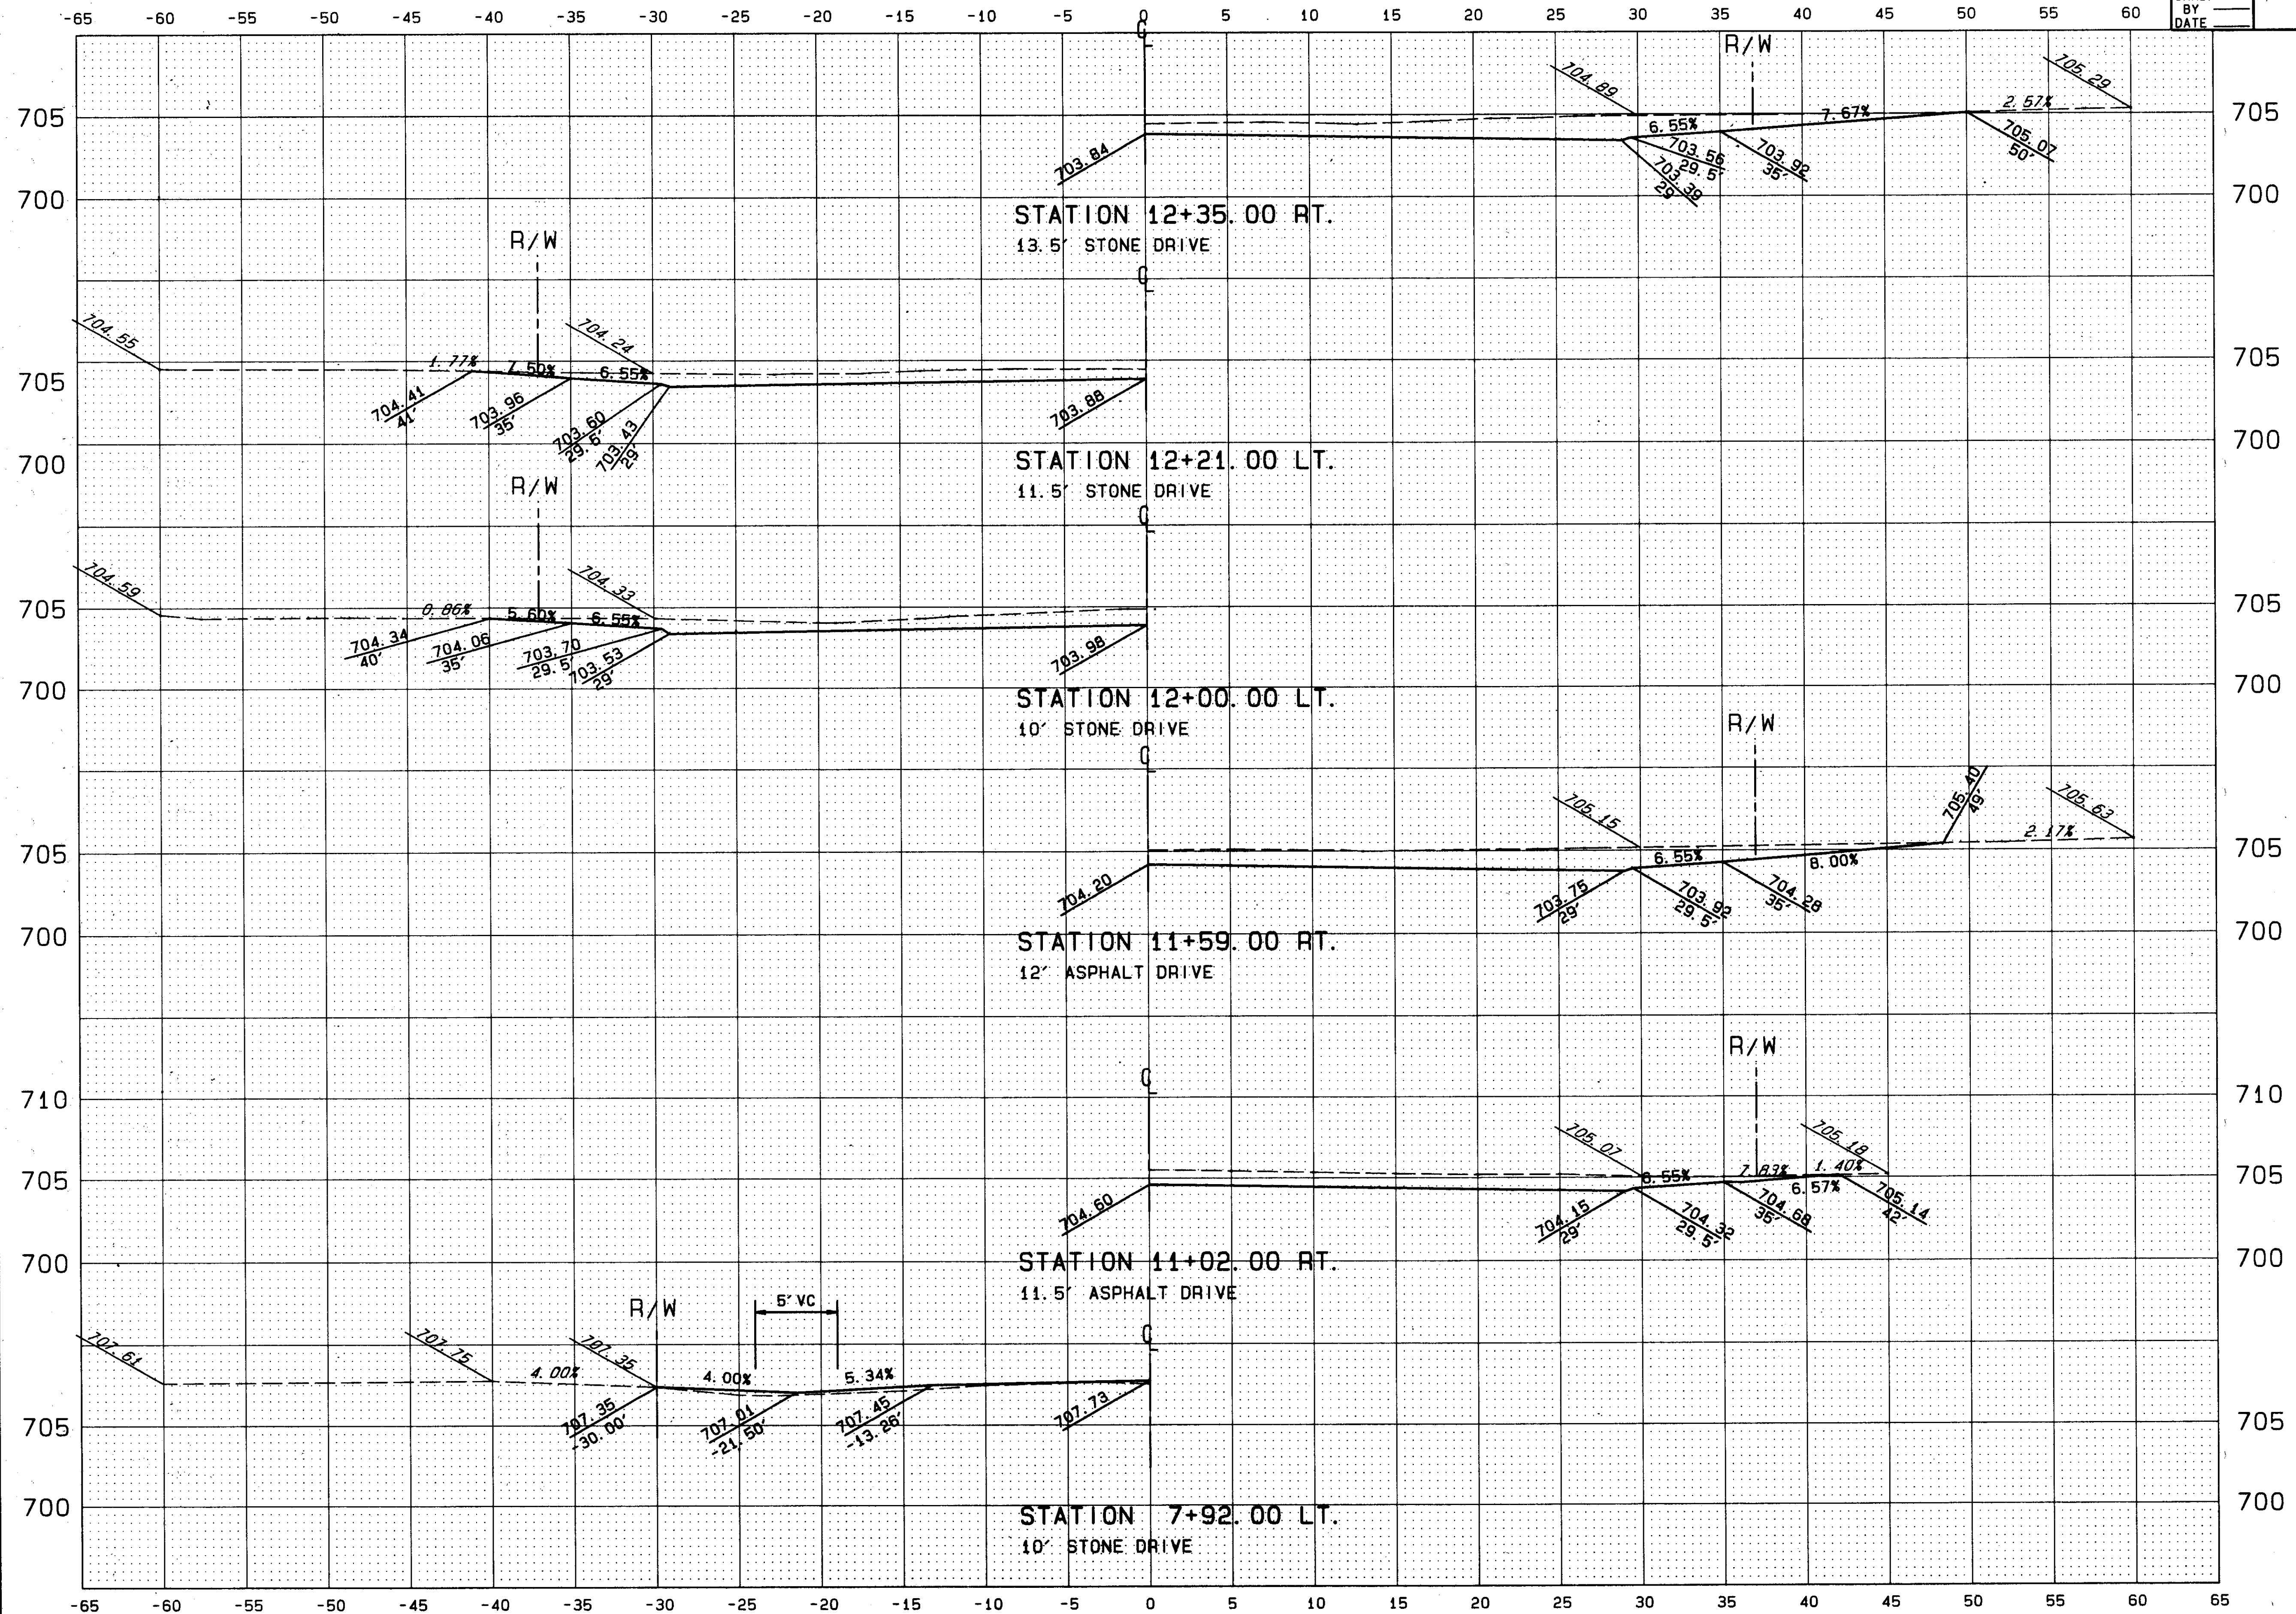

90272 MON 03/25/96 10:47 AM RANDY FILES: DPL.PLT XDOTS.PLT

DRIVE PROFILES STA. 7+92 TO STA. 12+35