


CALC.
BY
DATE
CHKD.
BY
DATE

LAK - 615 - 2.82

OHIO
FHWA
REGION 5

131
199

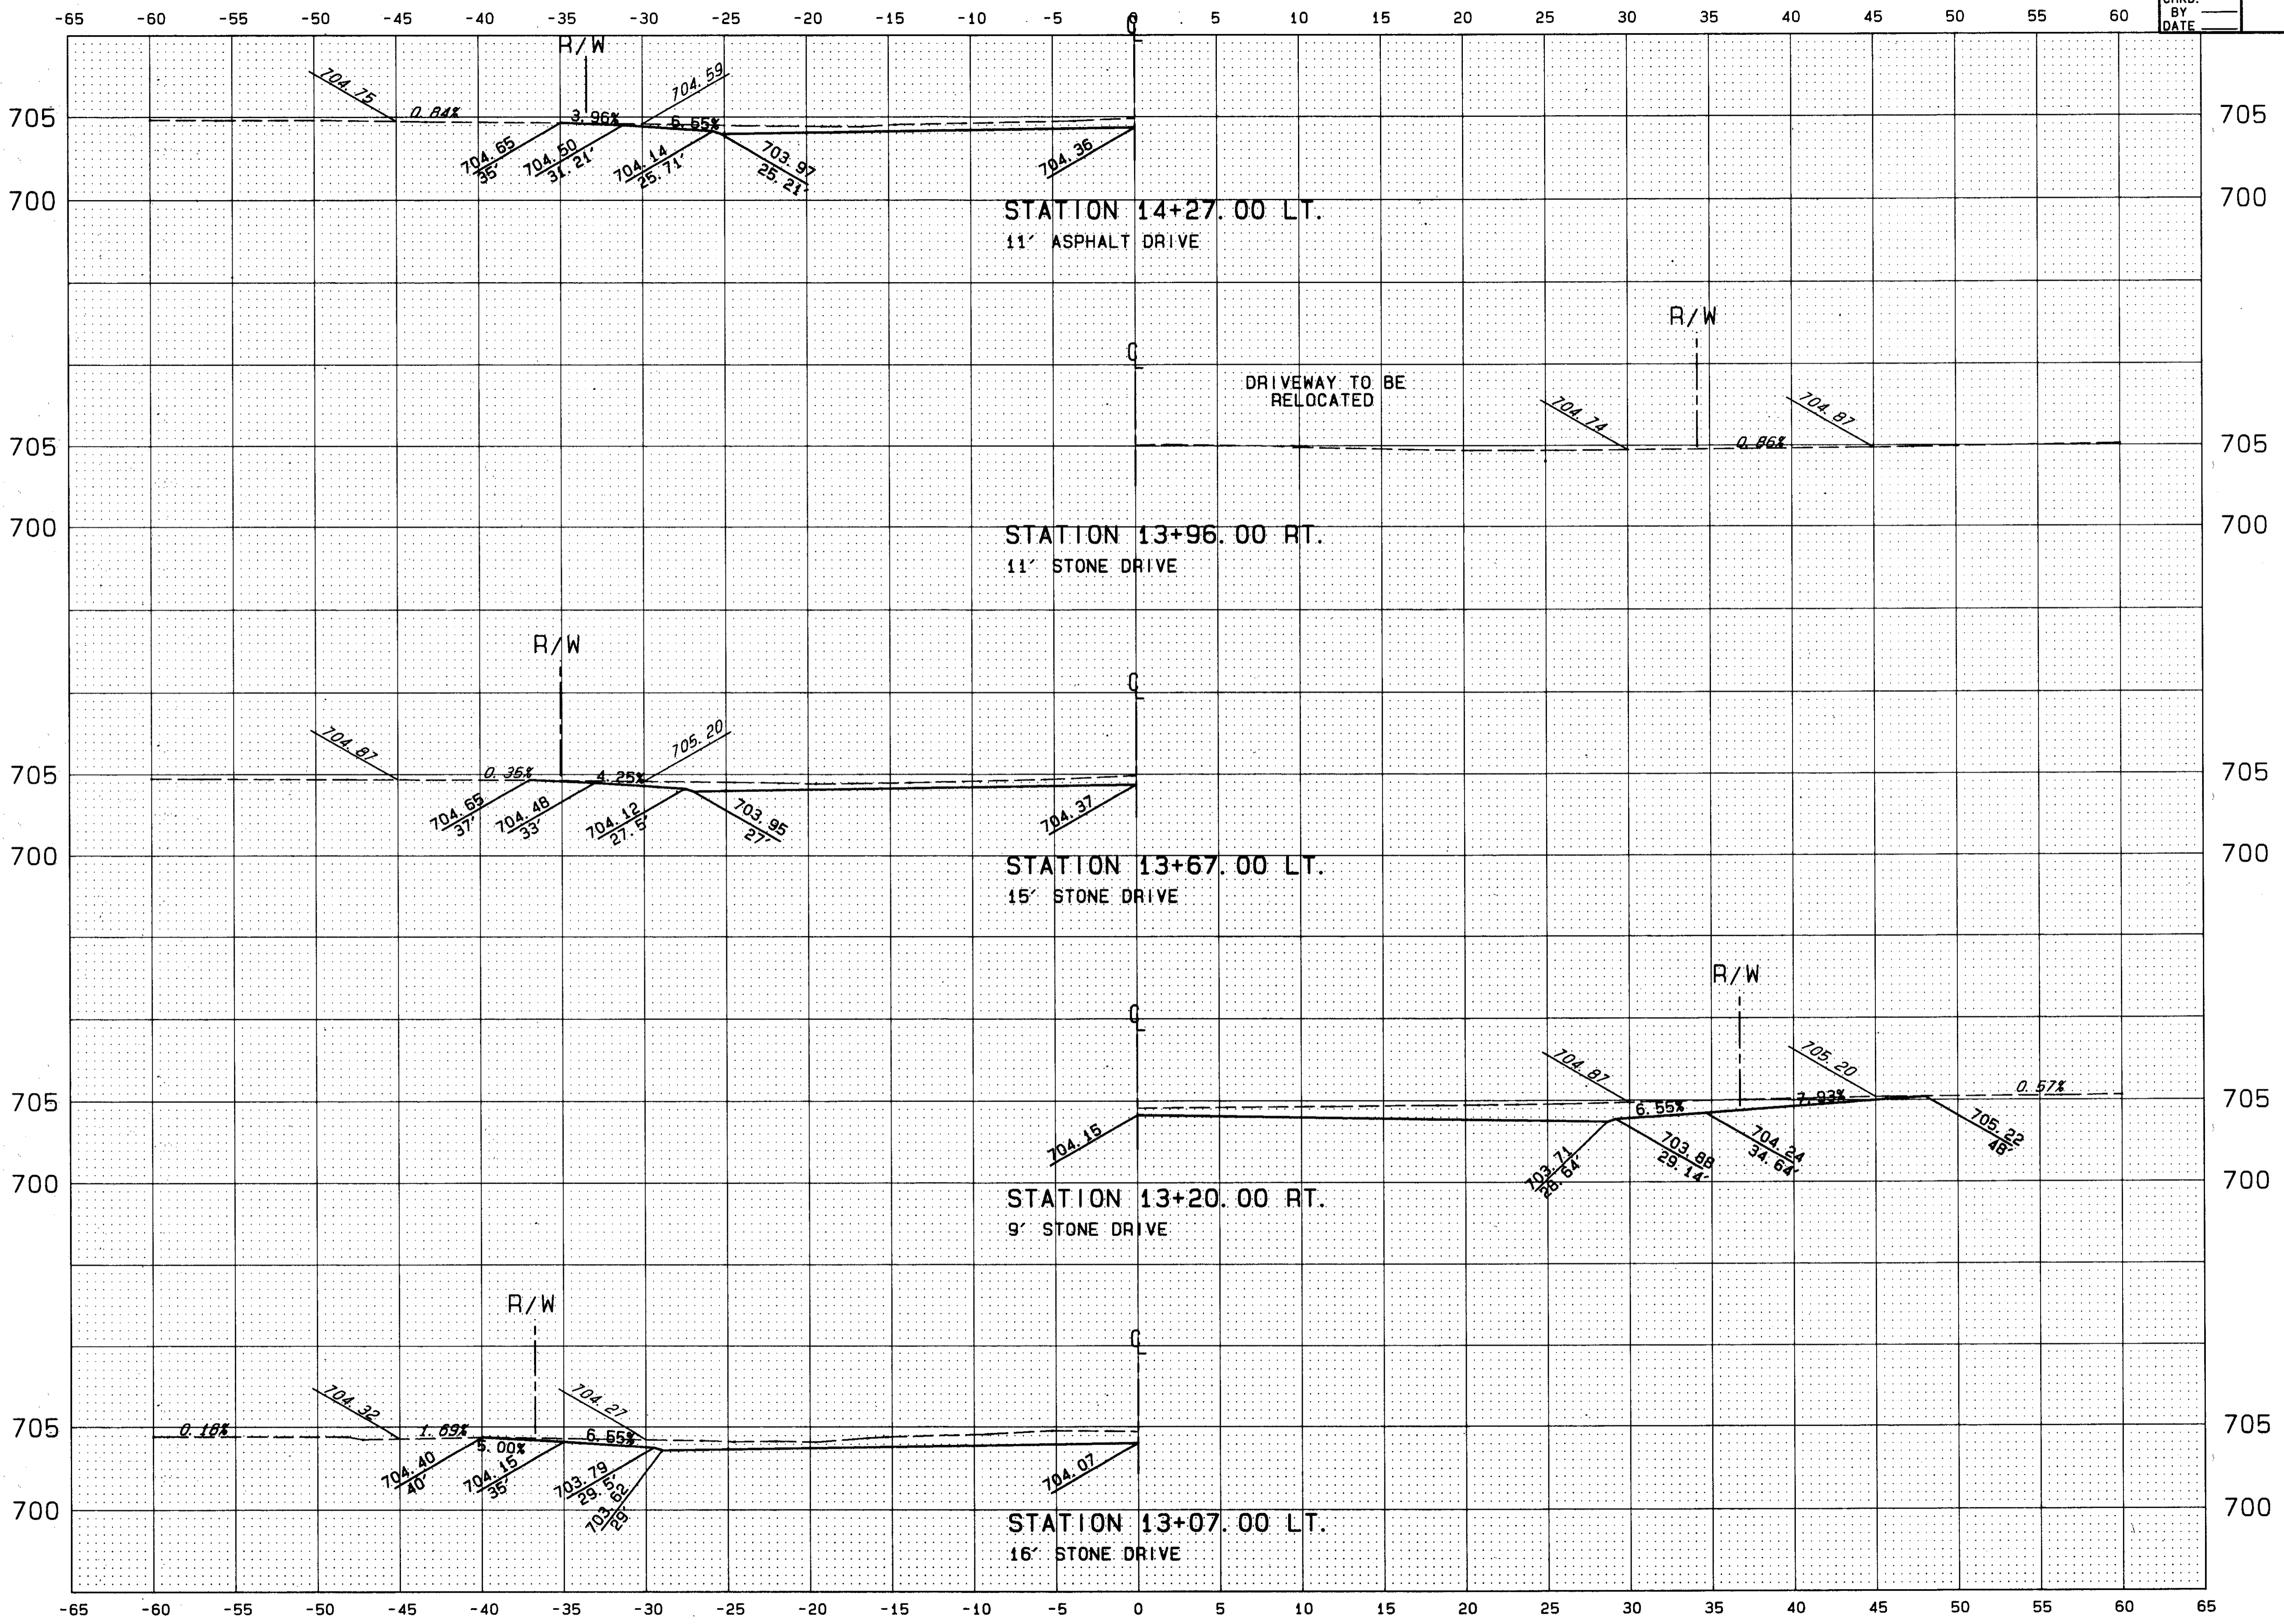

DRIVE PROFILES STA. 13+07 TO STA. 14+27

90272 MED 09/20/95 02:21 PM RANDY FILES: DP2.PLT XDOTS.PLT