


CALC. BY
DATE
CHKD. BY
DATE

LAK - 615 - 2.82

OHIO
FHWA
REGION 5

132
199

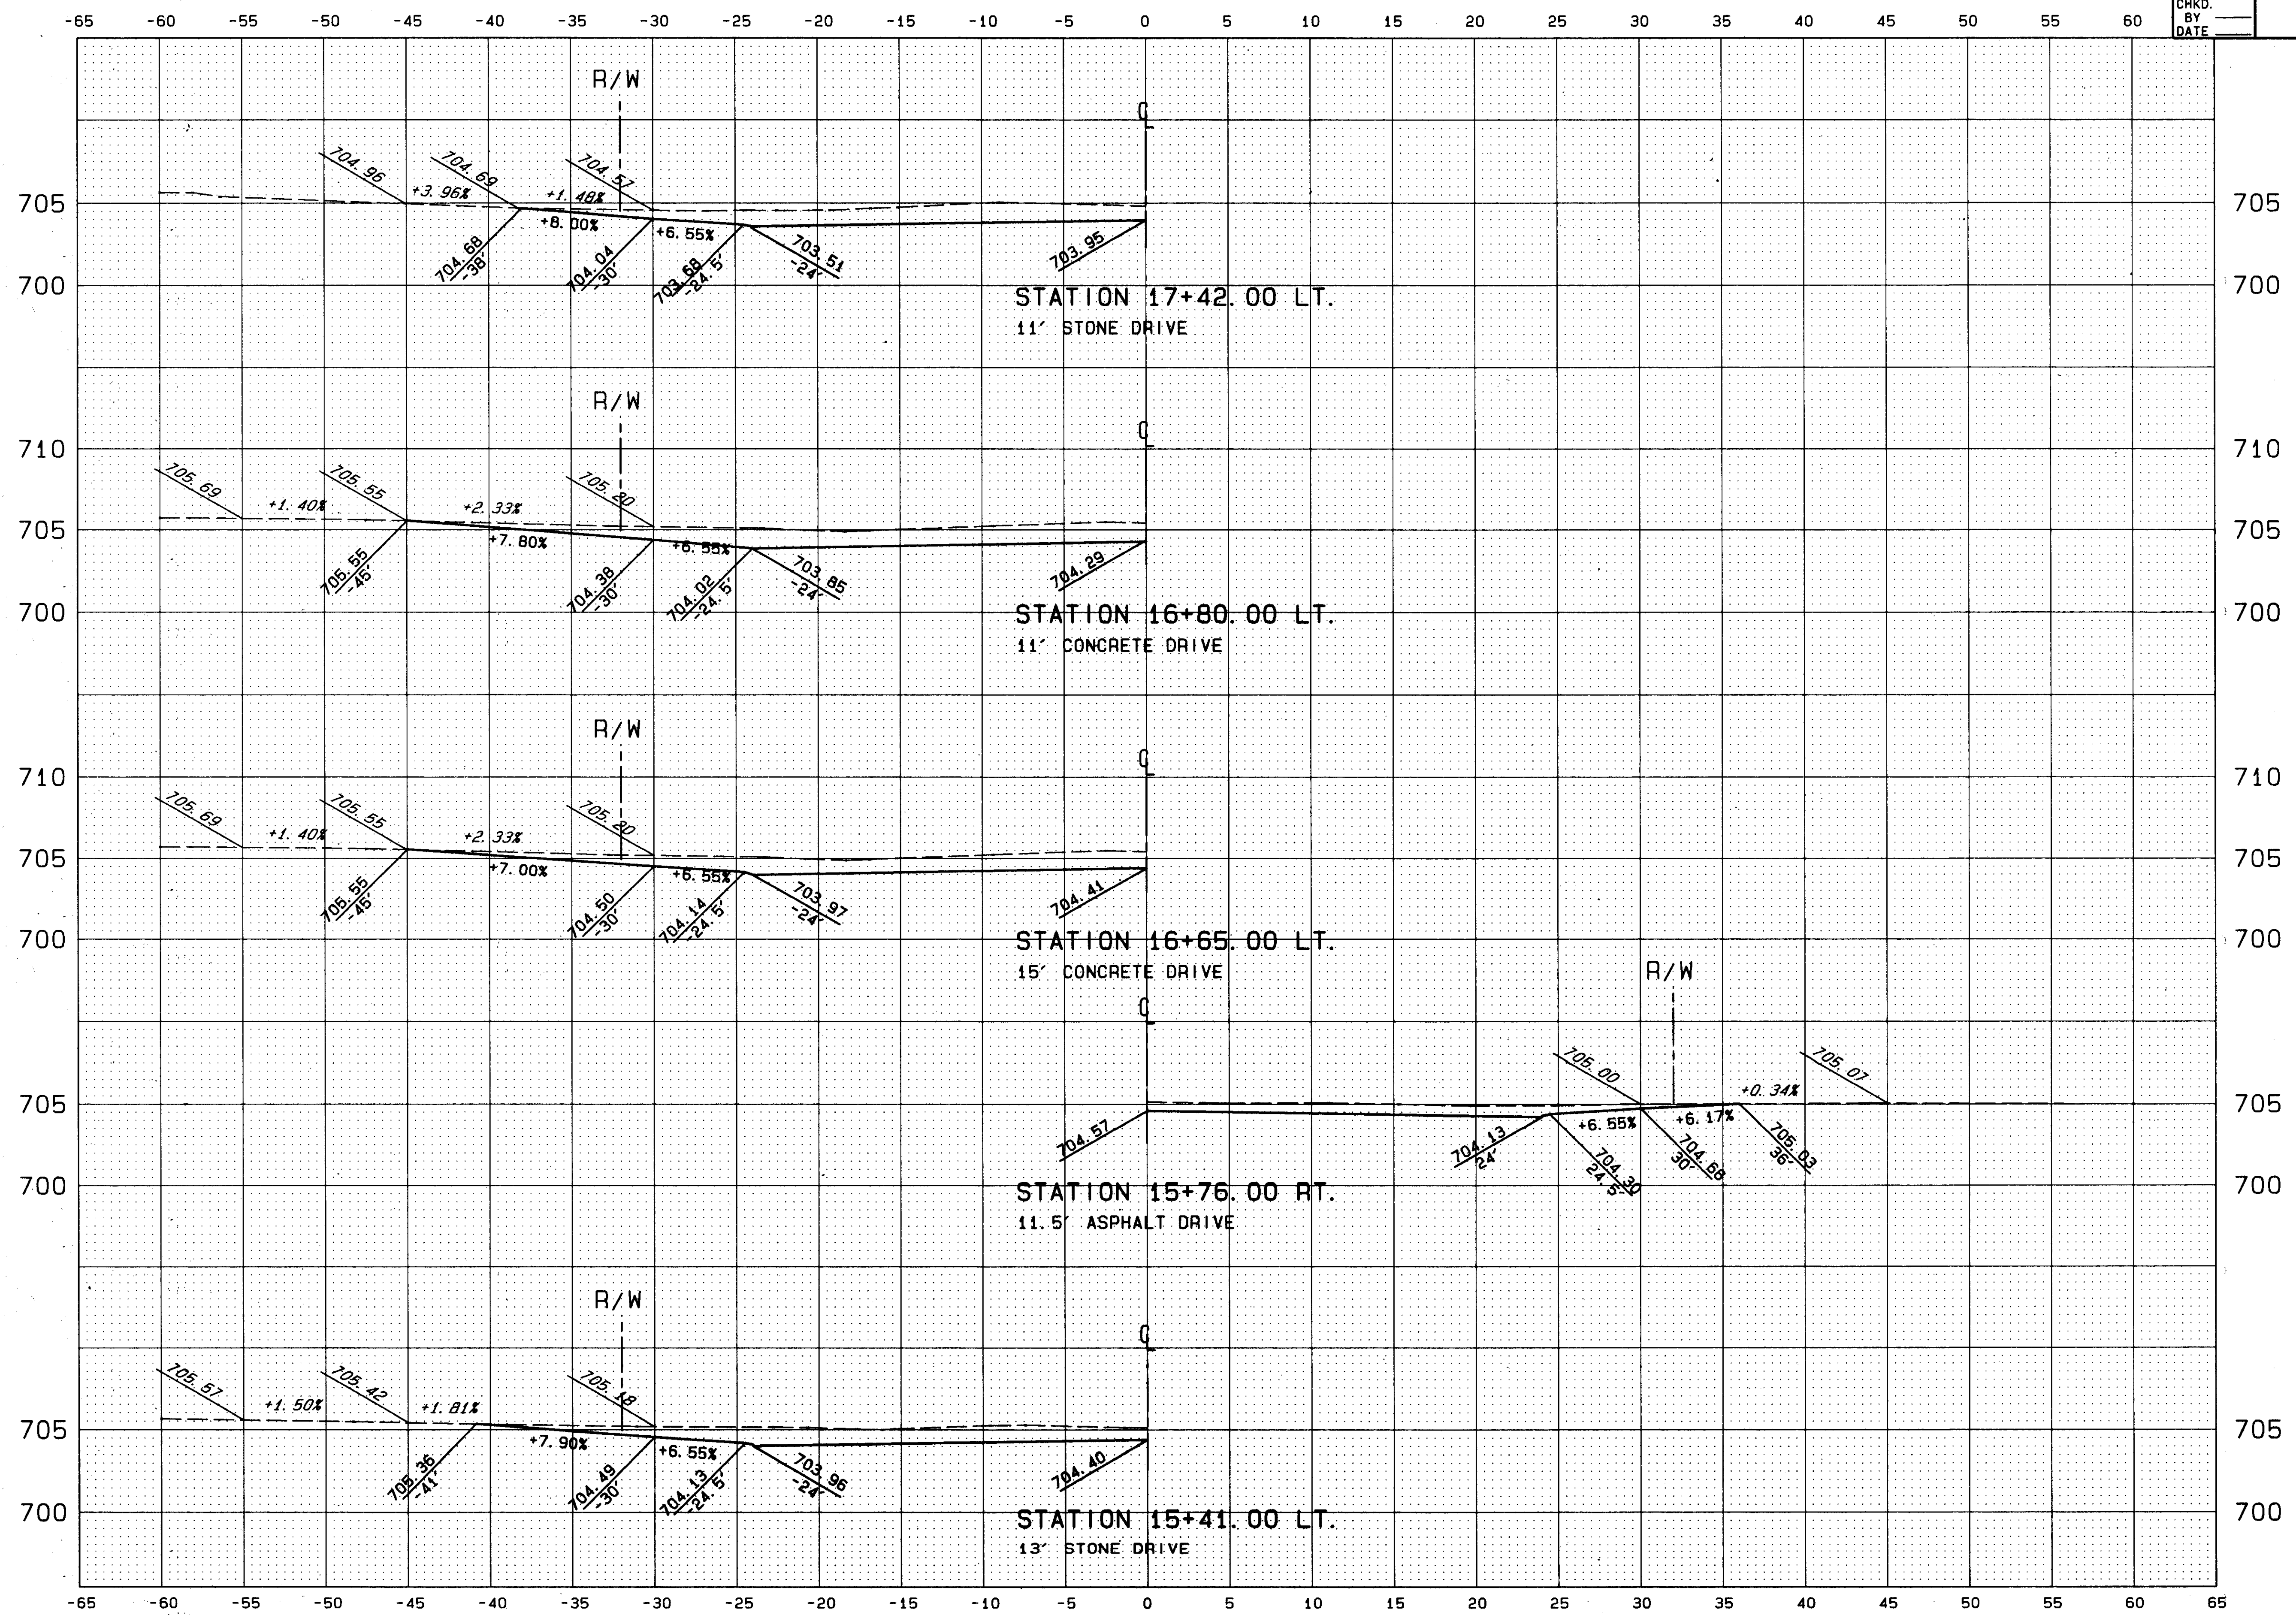

90272 MON 03/25/96 10:47 AM RANDY FILES: DP3, PLI XDOTS, PLI

DRIVE PROFILES STA. 15+41 TO STA. 17+42