


CALC. BY
DATE
CHKD. BY
DATE

LAK - 615 - 2.82

OHIO
FHWA
REGION 5

133
199

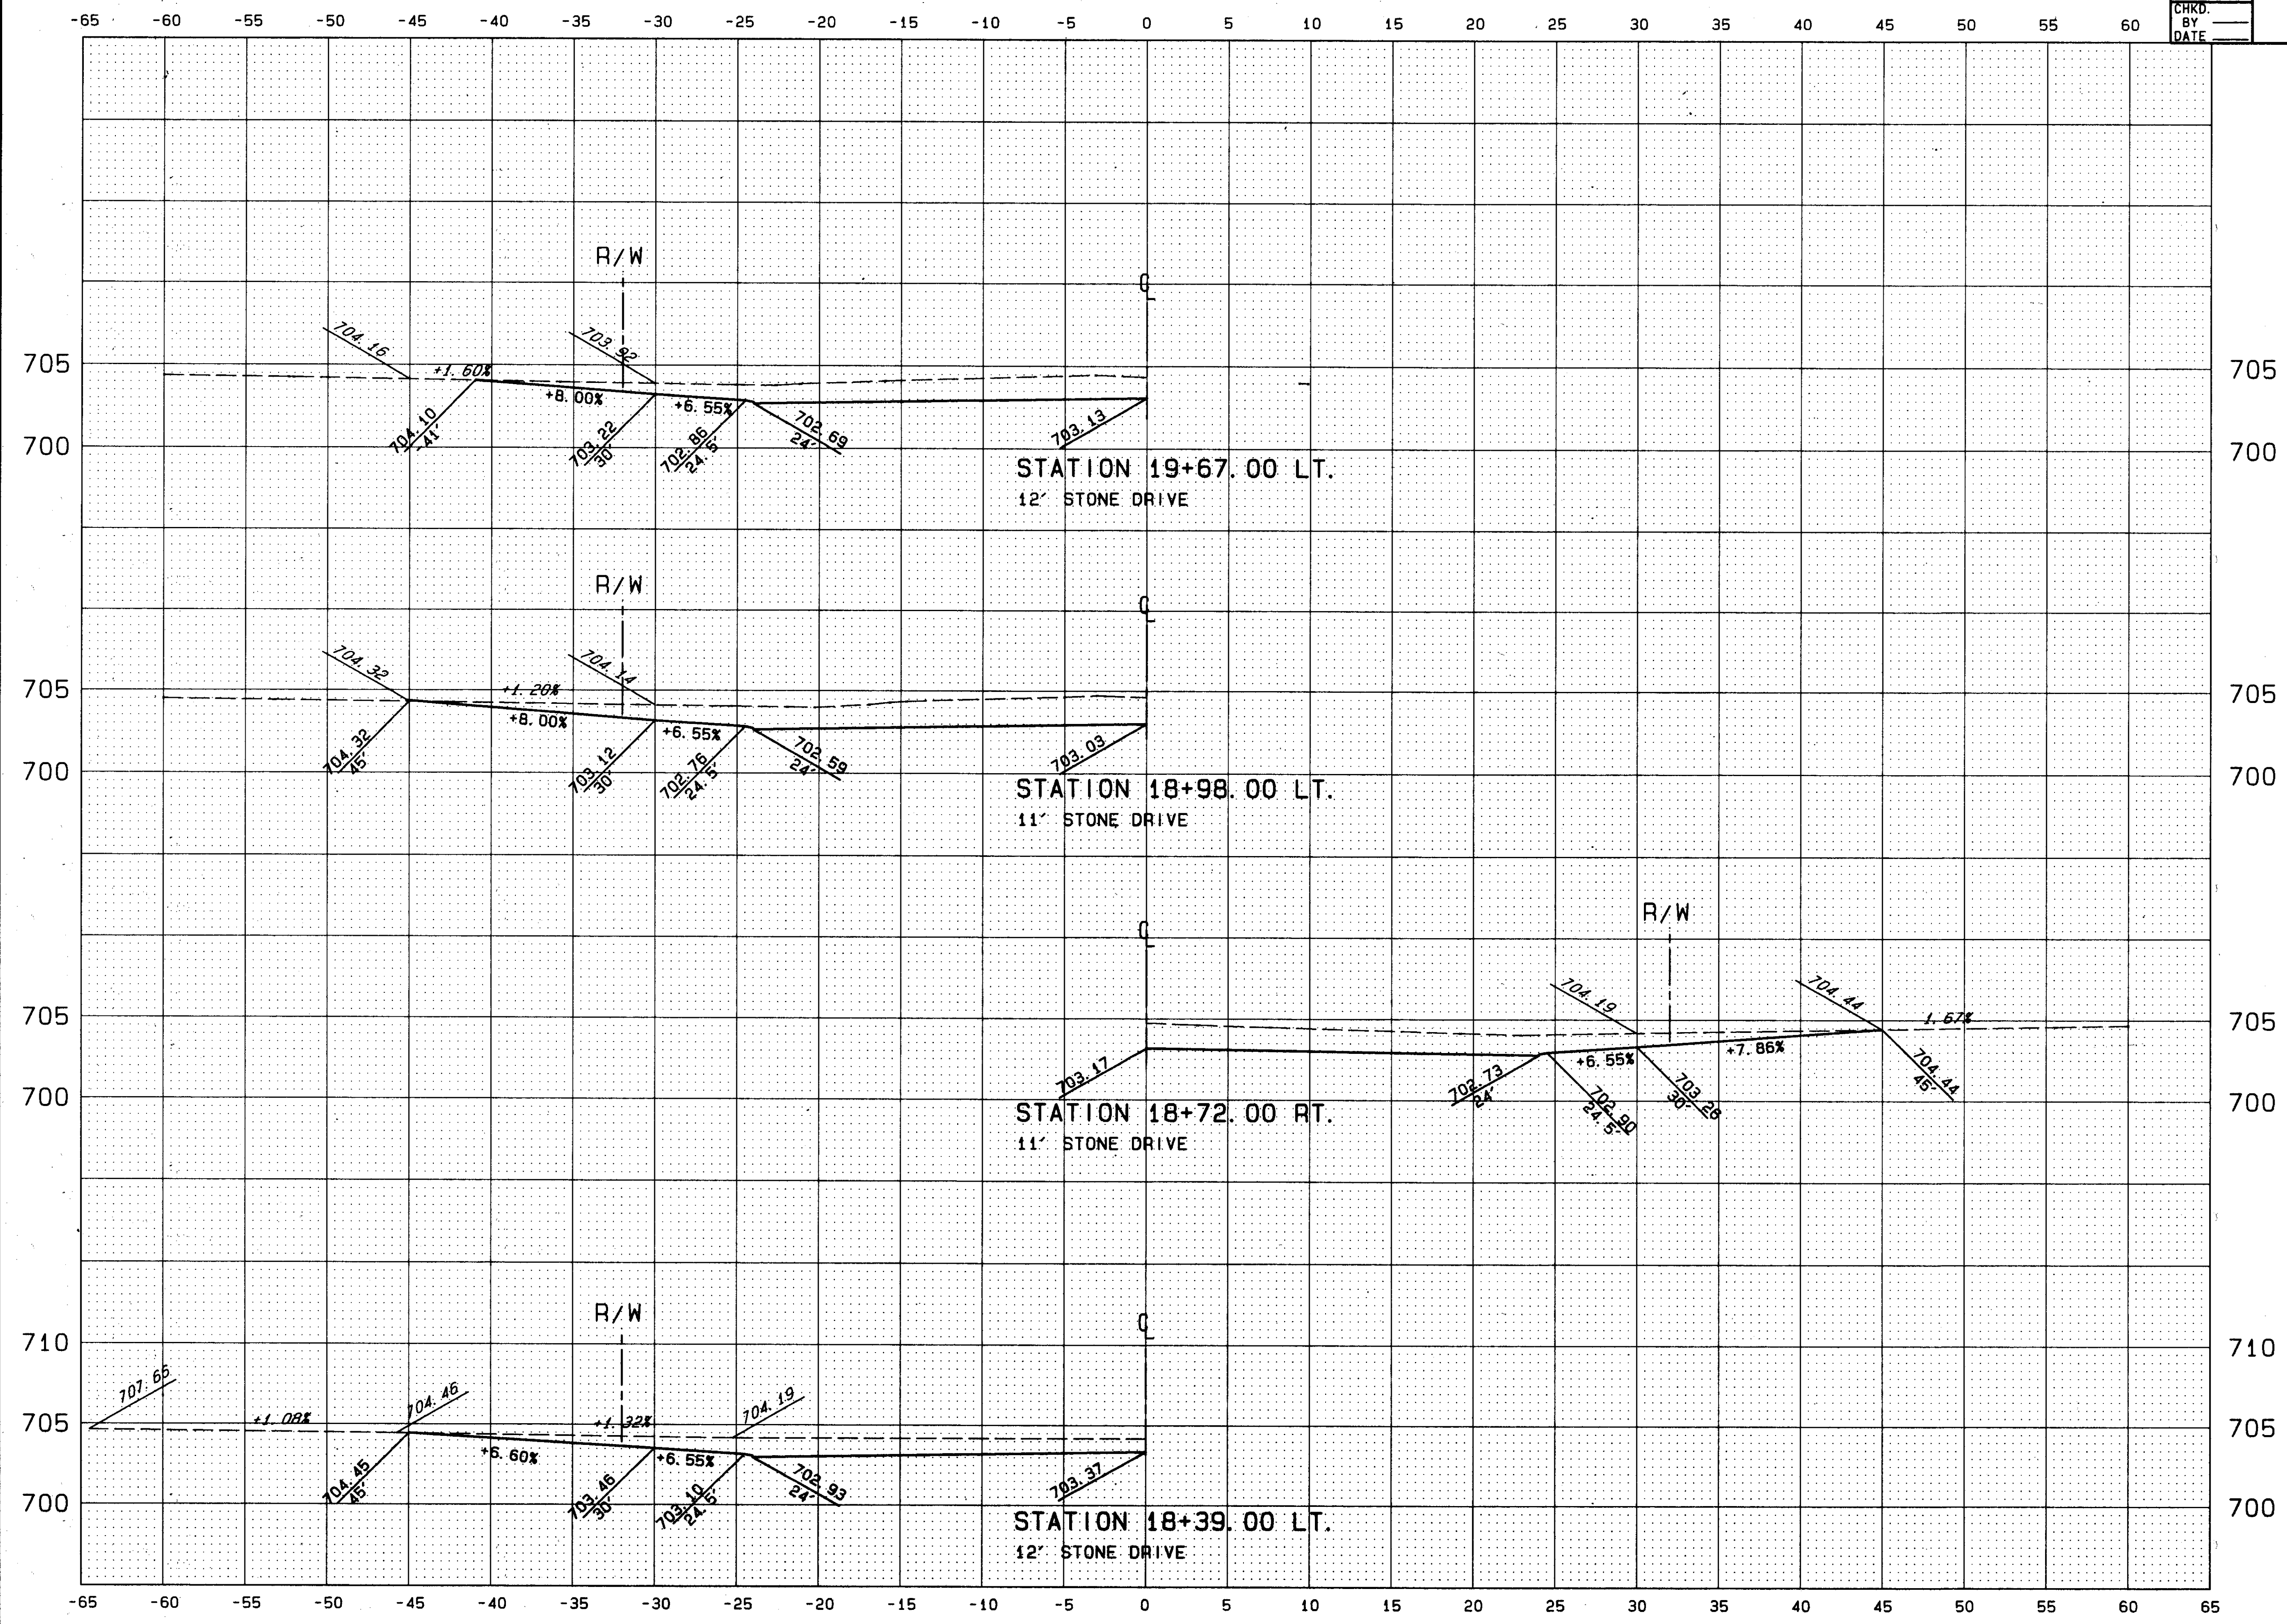

90272 MON 03/25/96 10:47 AM RANDY FILES: DP4.PLT XD07S.PLT

DRIVE PROFILES STA. 18+39 TO STA. 19+67